




EXISTING SECTION THRU HOUSE

SCALE @ 1:50

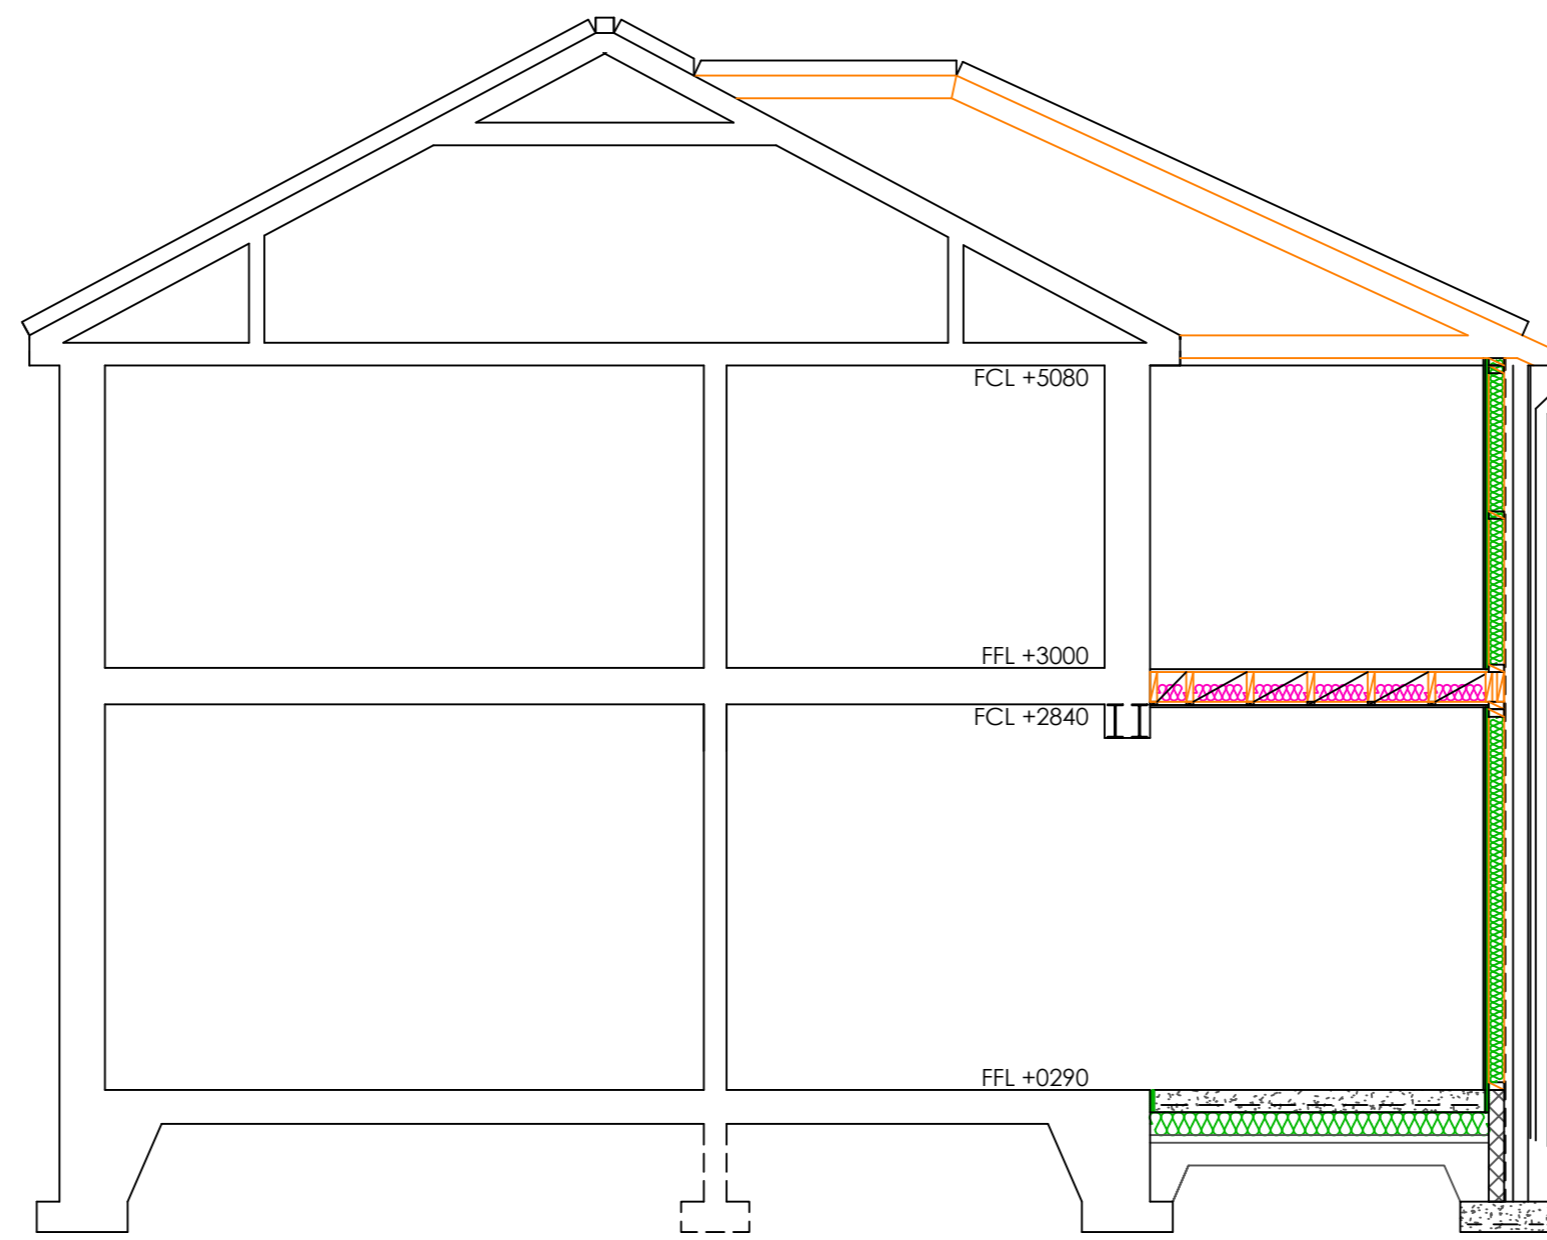

PROPOSED SECTION A-A

SCALE @ 1:50

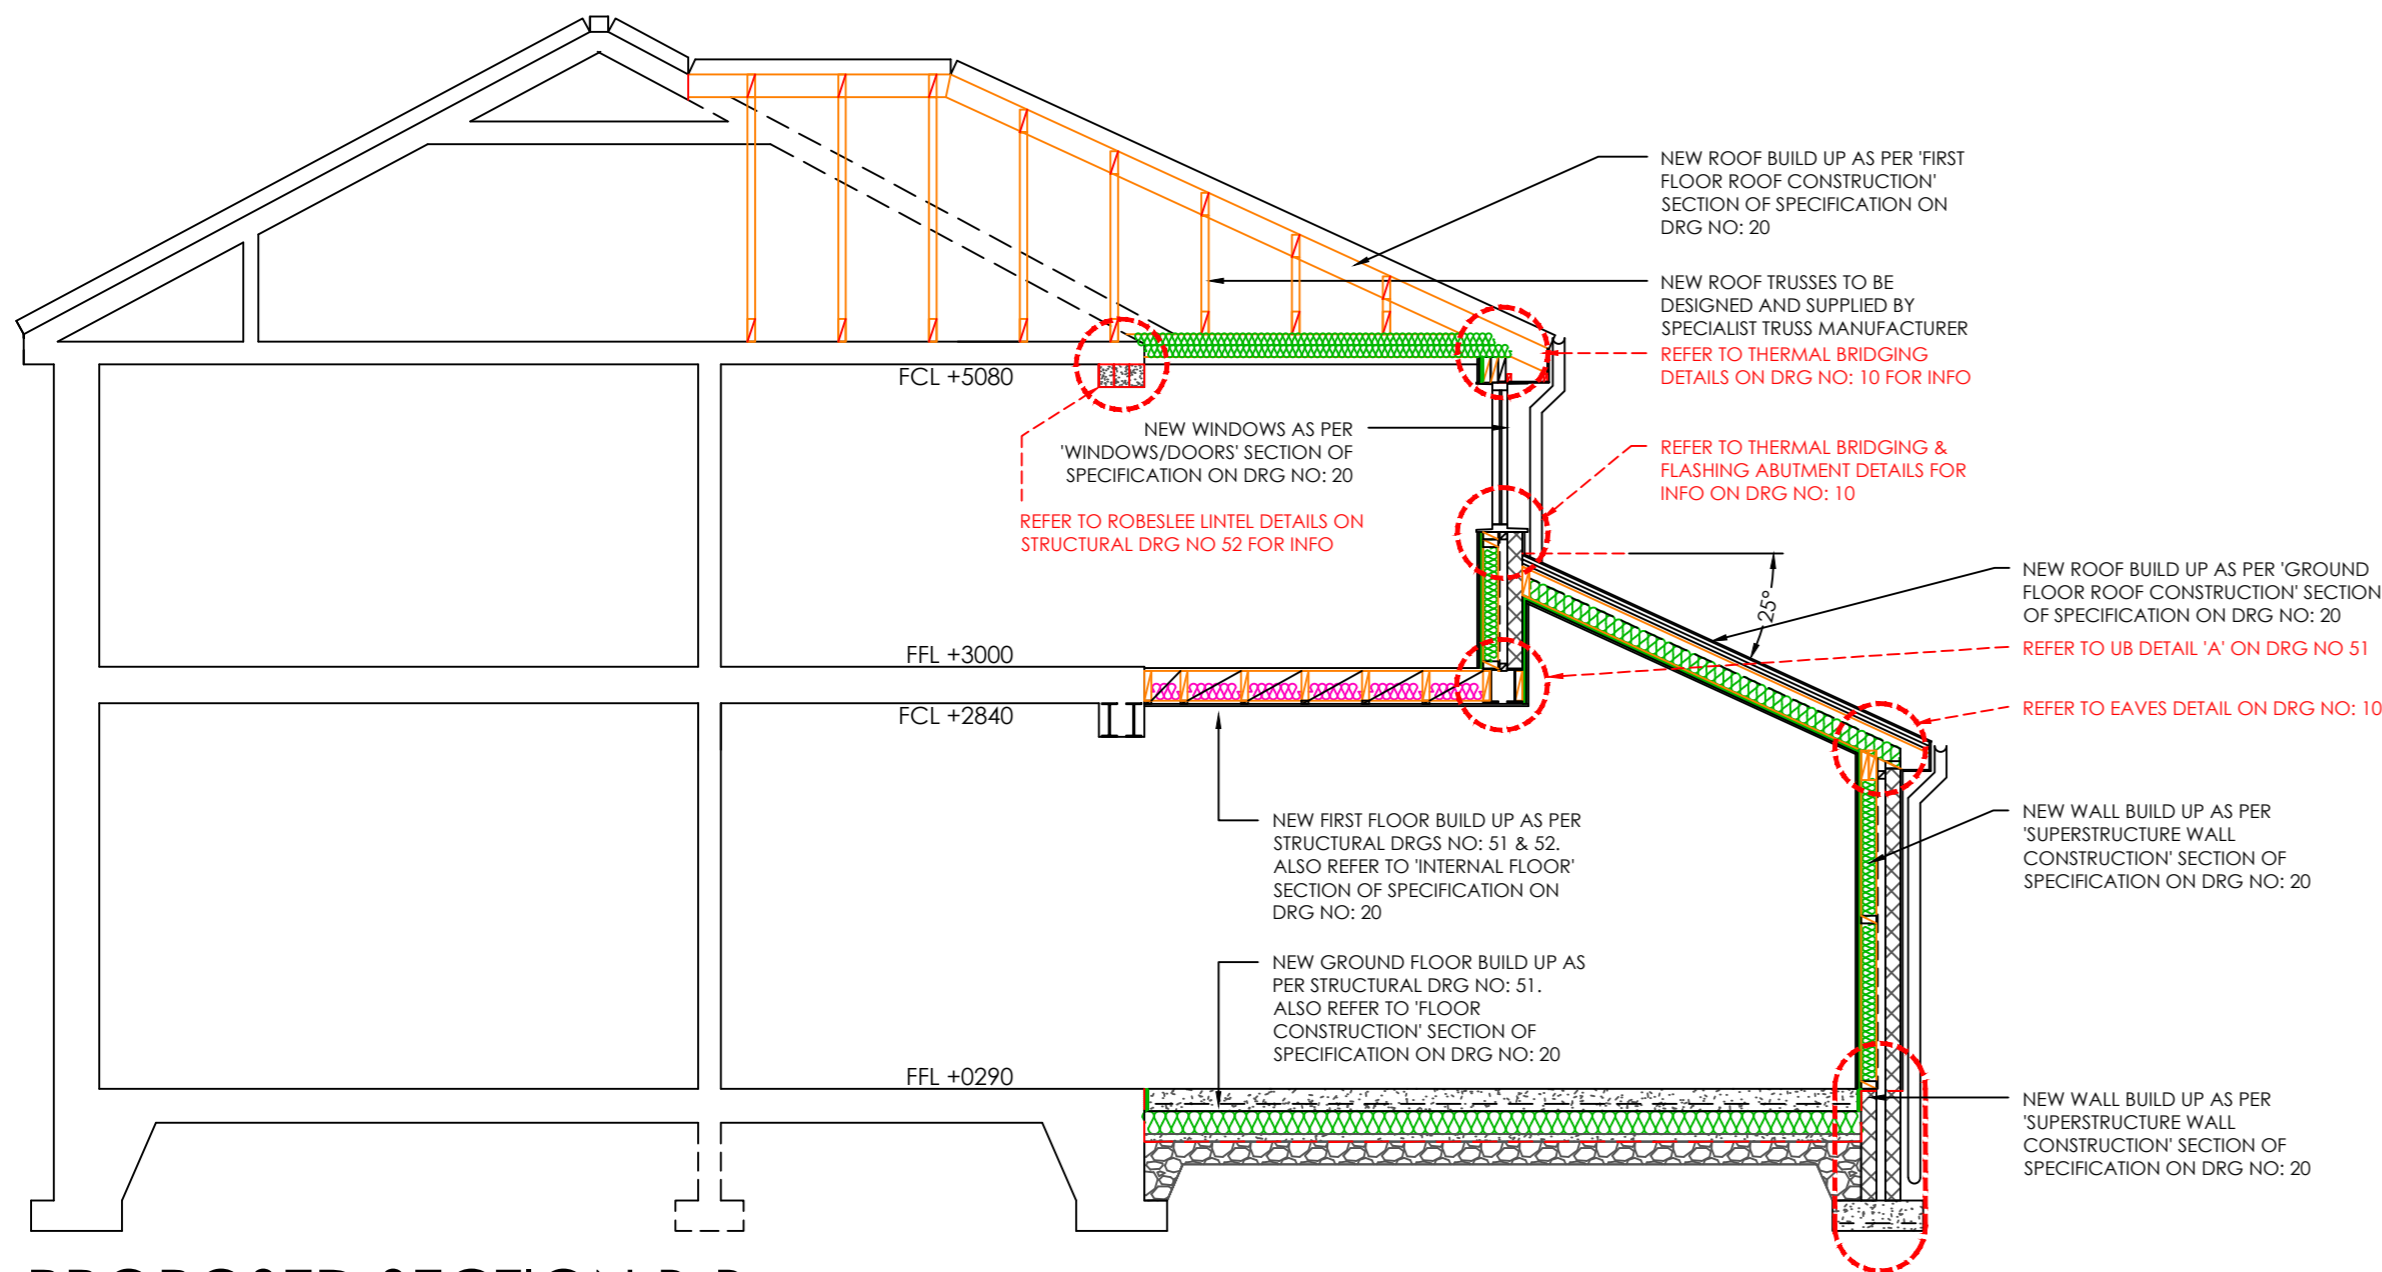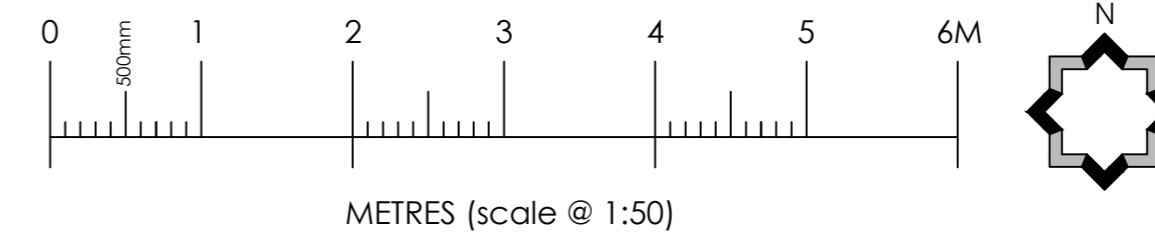

PROPOSED SECTION B-B

SCALE @ 1:50

REV A: UPDATED TO SUIT PLANNERS COMMENTS 08/11/23

PLANNING

FERGUSON DESIGN SERVICES
ARCHITECTURAL DESIGN & PLANNING

18 ALLANVALE ROAD
PRESTWICK
SOUTH Ayrshire
KA9 1DX
E: CAMERON@FERGUSONDESIGNSERVICES.COM
MOB: 07506673700

PROJECT:
2 STOREY EXTENSION

CLIENT:
MR. & MRS. BARR

LOCATION:
7 MILNWOOD DRIVE
BELLSHILL
NORTH LANARKSHIRE
ML4 2RB

DRAWING NO: 06 JOB NO: FDS_195

DRAWN BY: CF DATE: 24/10/23

SCALE: AS SHOWN REVISION: A