



The purpose of this drawing is solely for the purposes of obtaining building warrant approval. The drawing may be suitable for construction purpose's but it may be necessary to augment / and or amend this information for this purpose. No liability will be accepted for any omission on this drawing should the drawing be used for construction purposes.

NOTES
1 - Do NOT scale from this drawing.
2 - All dimensions to be confirmed by the Contractor by site measure prior to work commencing, or fabrication or ordering of any components.
3 - In the case of any discrepancy, always refer to the Architect.

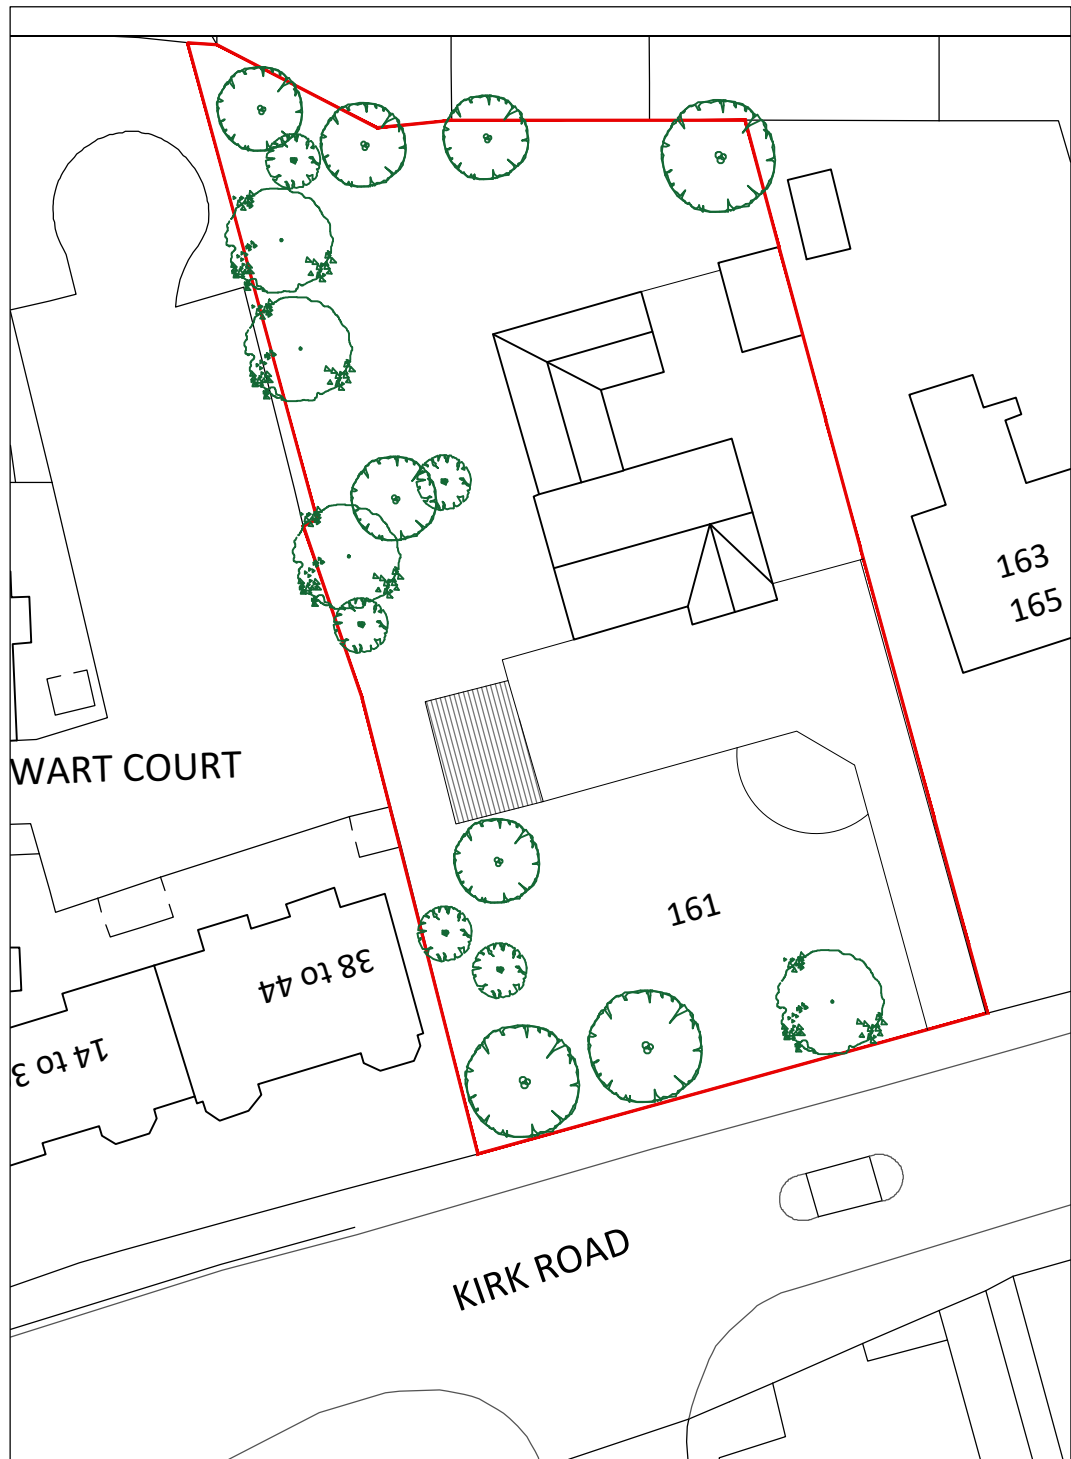

EXISTING BLOCK PLAN_1:500

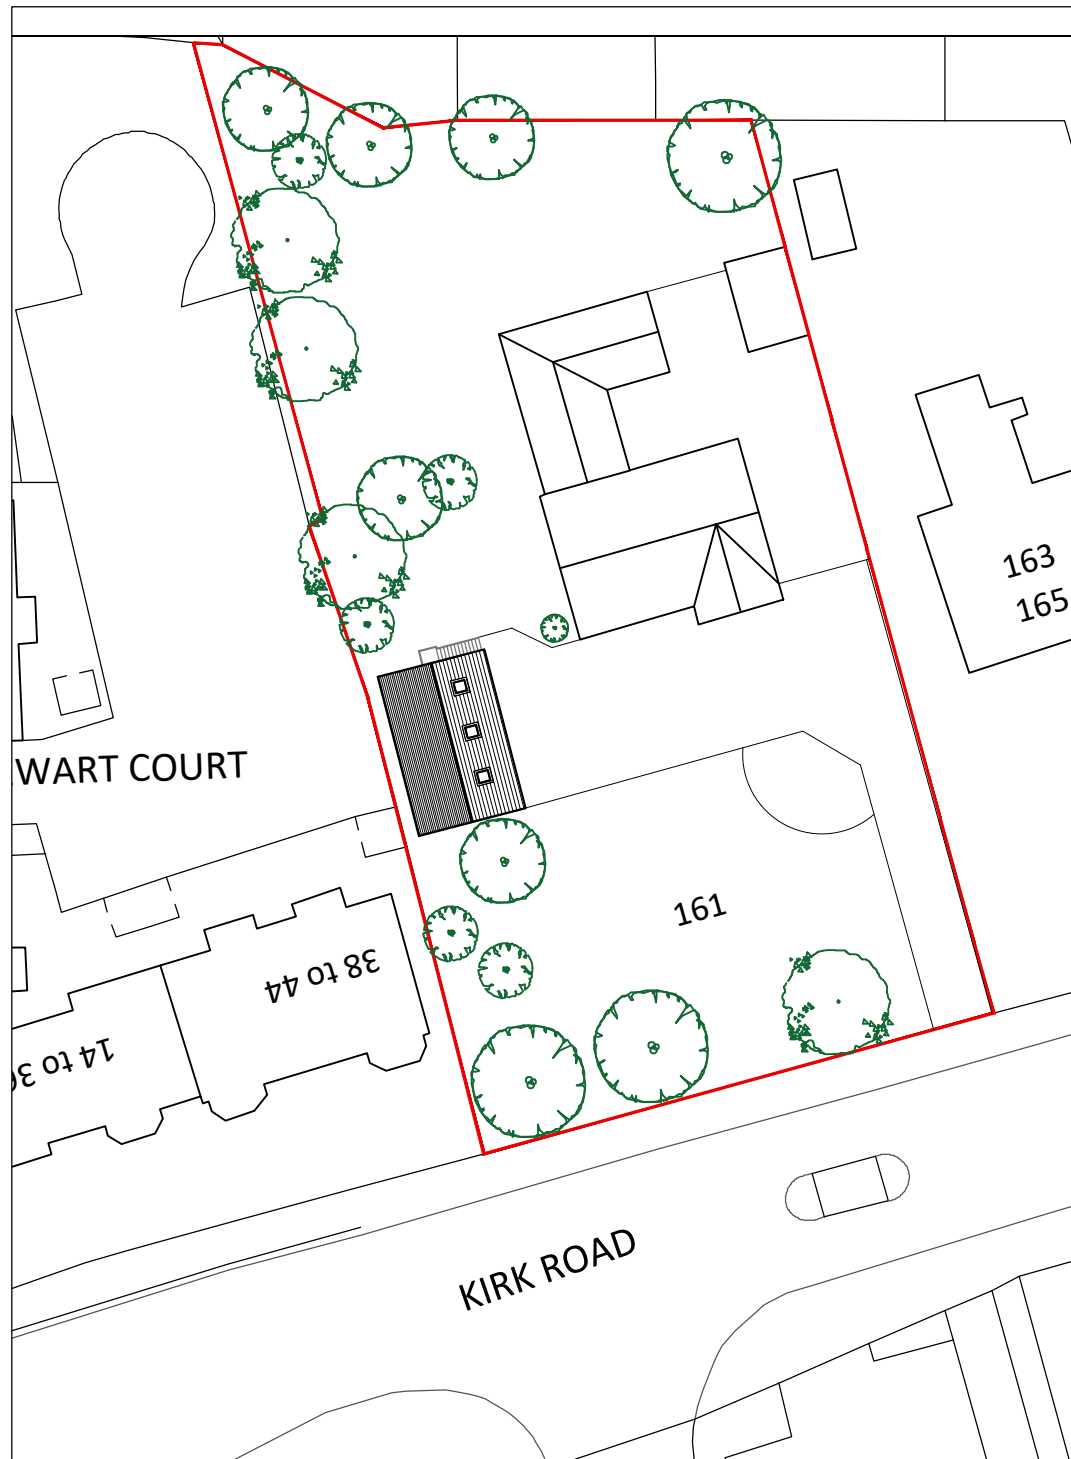

PROPOSED BLOCK PLAN_1:500

CLIENT
Mr & Mrs Rongione

PROJECT
Proposed Garage
161 Kirk Road
Wishaw

TITLE
Existing & Proposed
Block Plan

JOB REF	DRG SIZE
23-058	A3
DRG NO	REV
L(0-)-01	
DATE	SCALE
Nov 23	1:500

