


LOCATION PLAN\_1:1250

1:1250

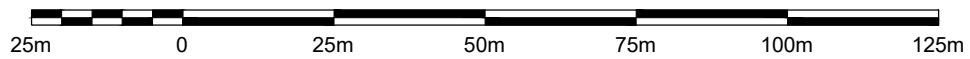

Client Mr & Mrs Rongione			
Project 161 Kirk Road, Wishaw			
Title Location Plan			
job no 23-058	drg no L(0-)-00	rev	
date Nov 23	by CM	scale 1:1250	drg size A4
©2023 Copyright of Ninety One Architects			