



PROPOSED

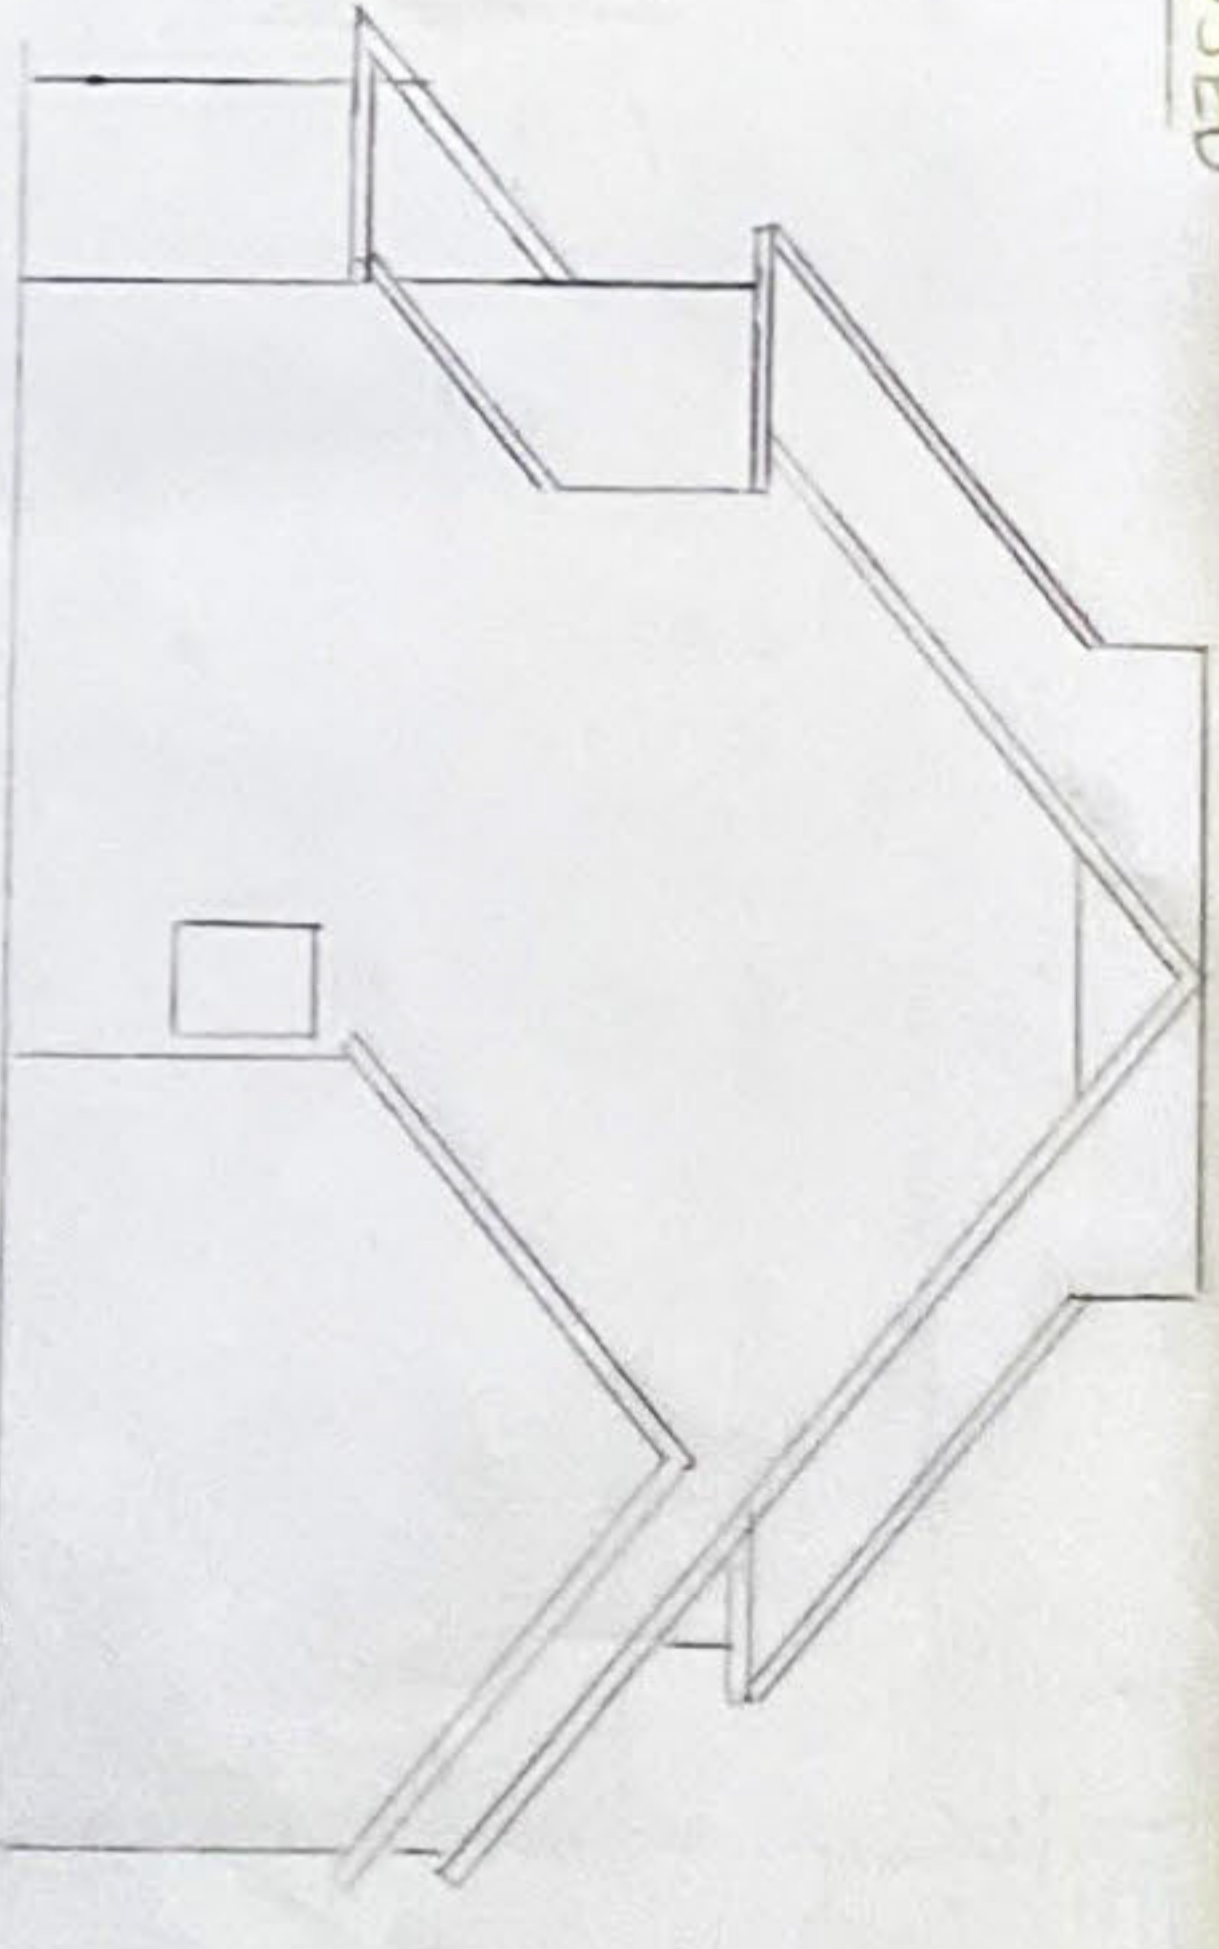


FRONT

SIDE

SCALE 1: [redacted]

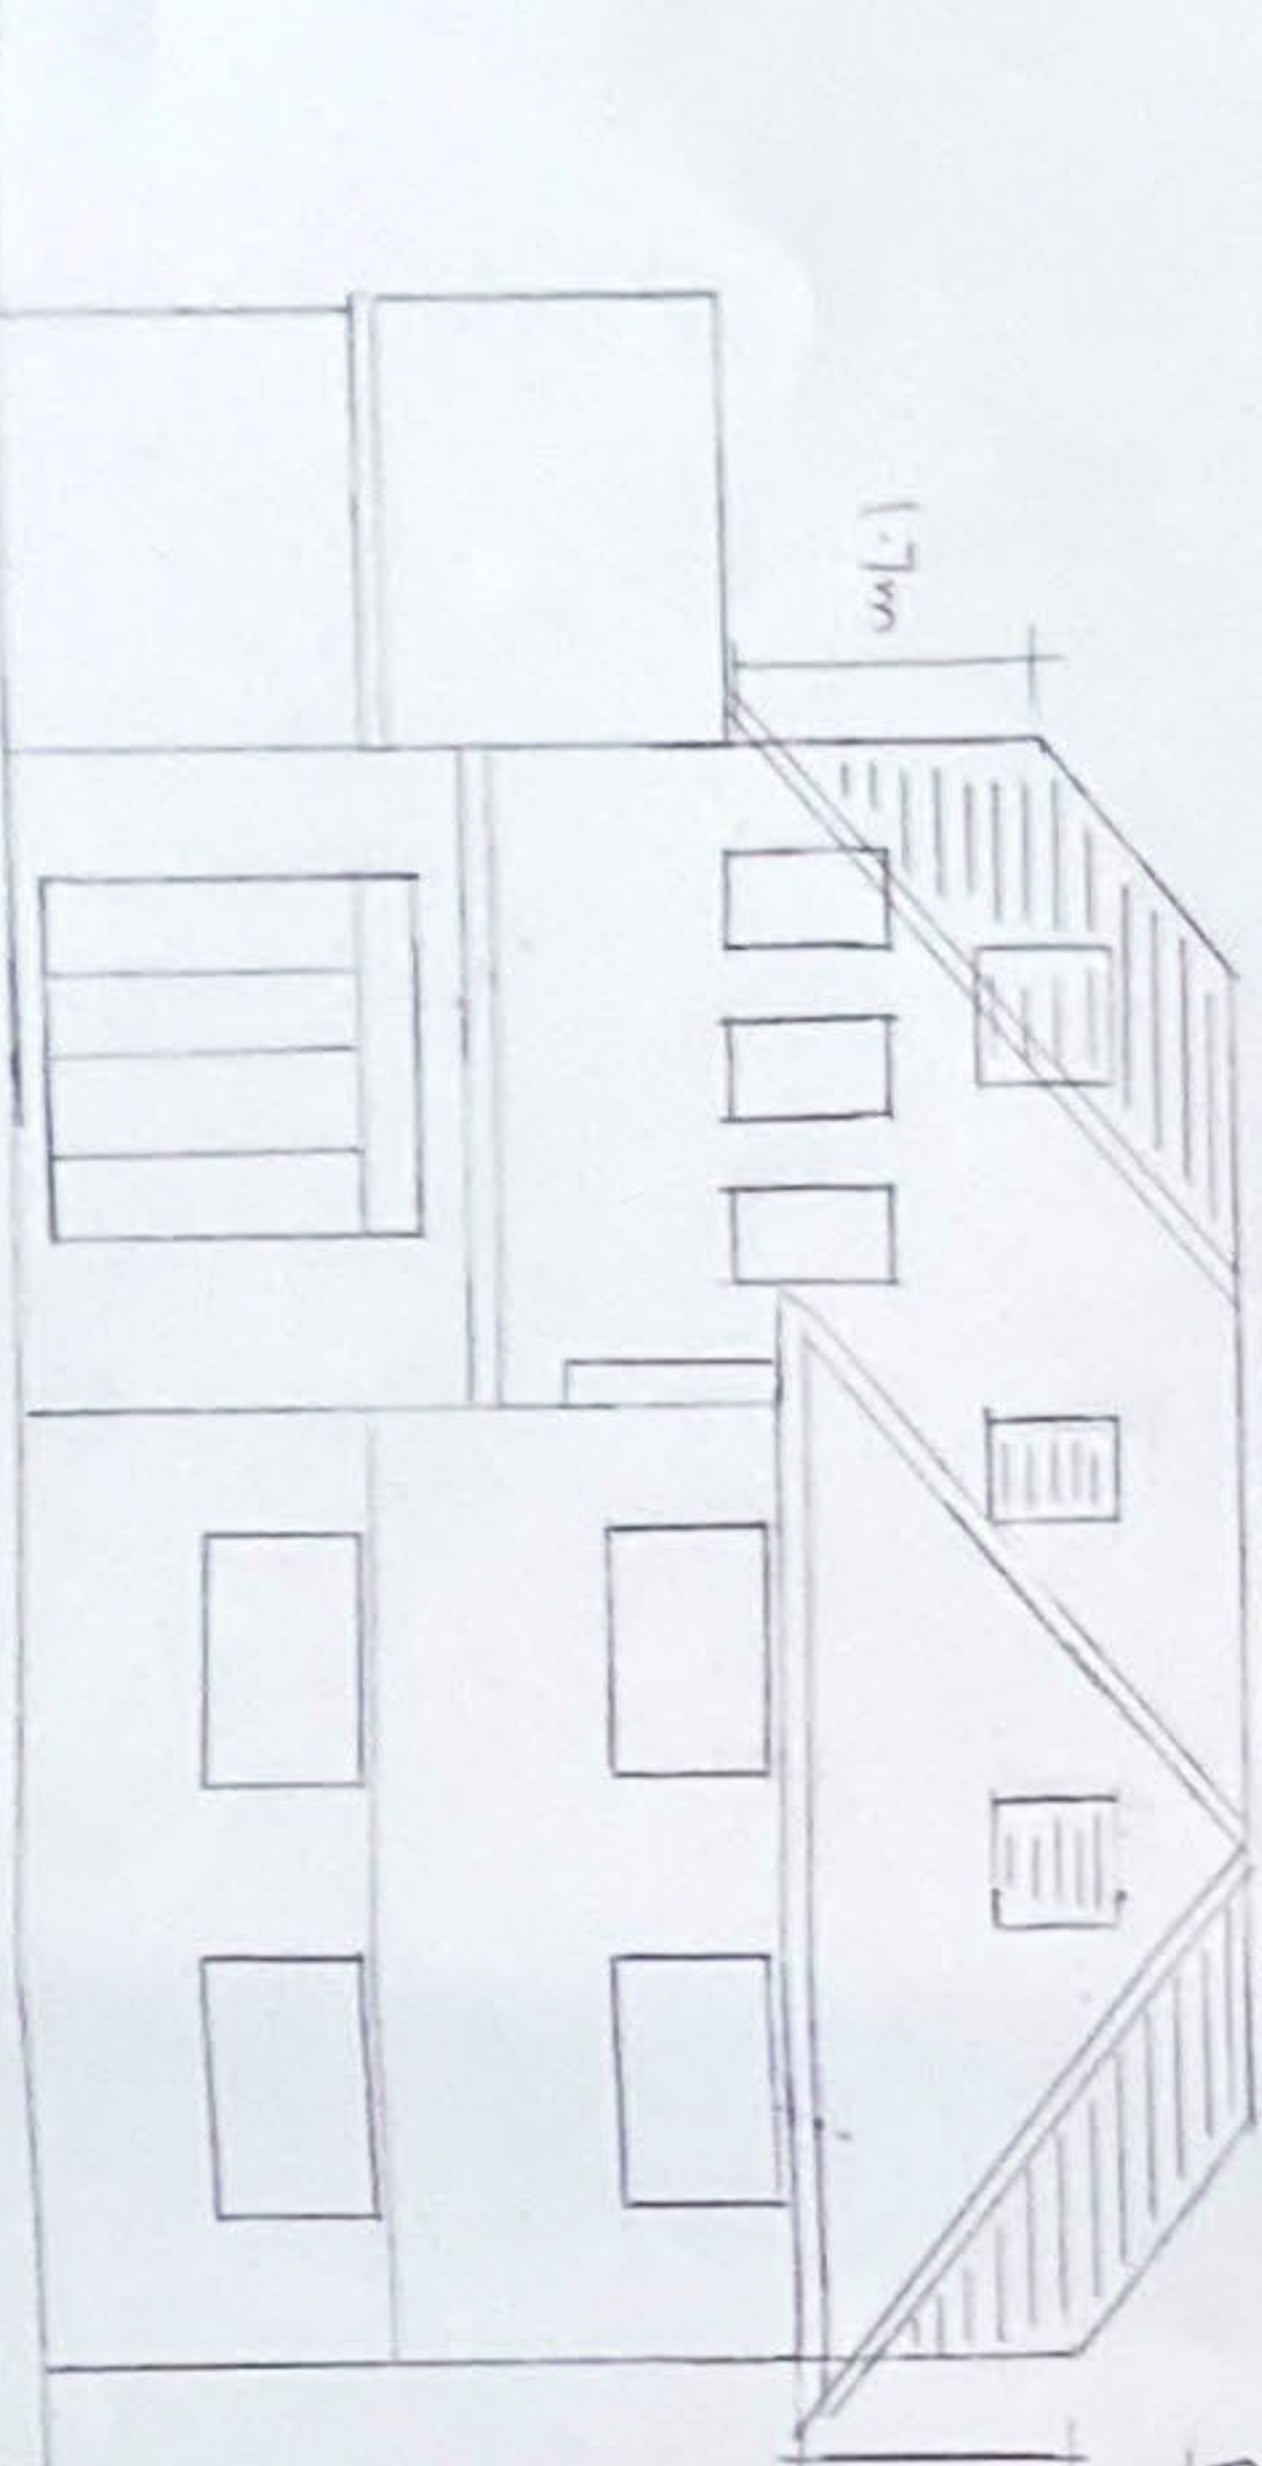

PROPOSED

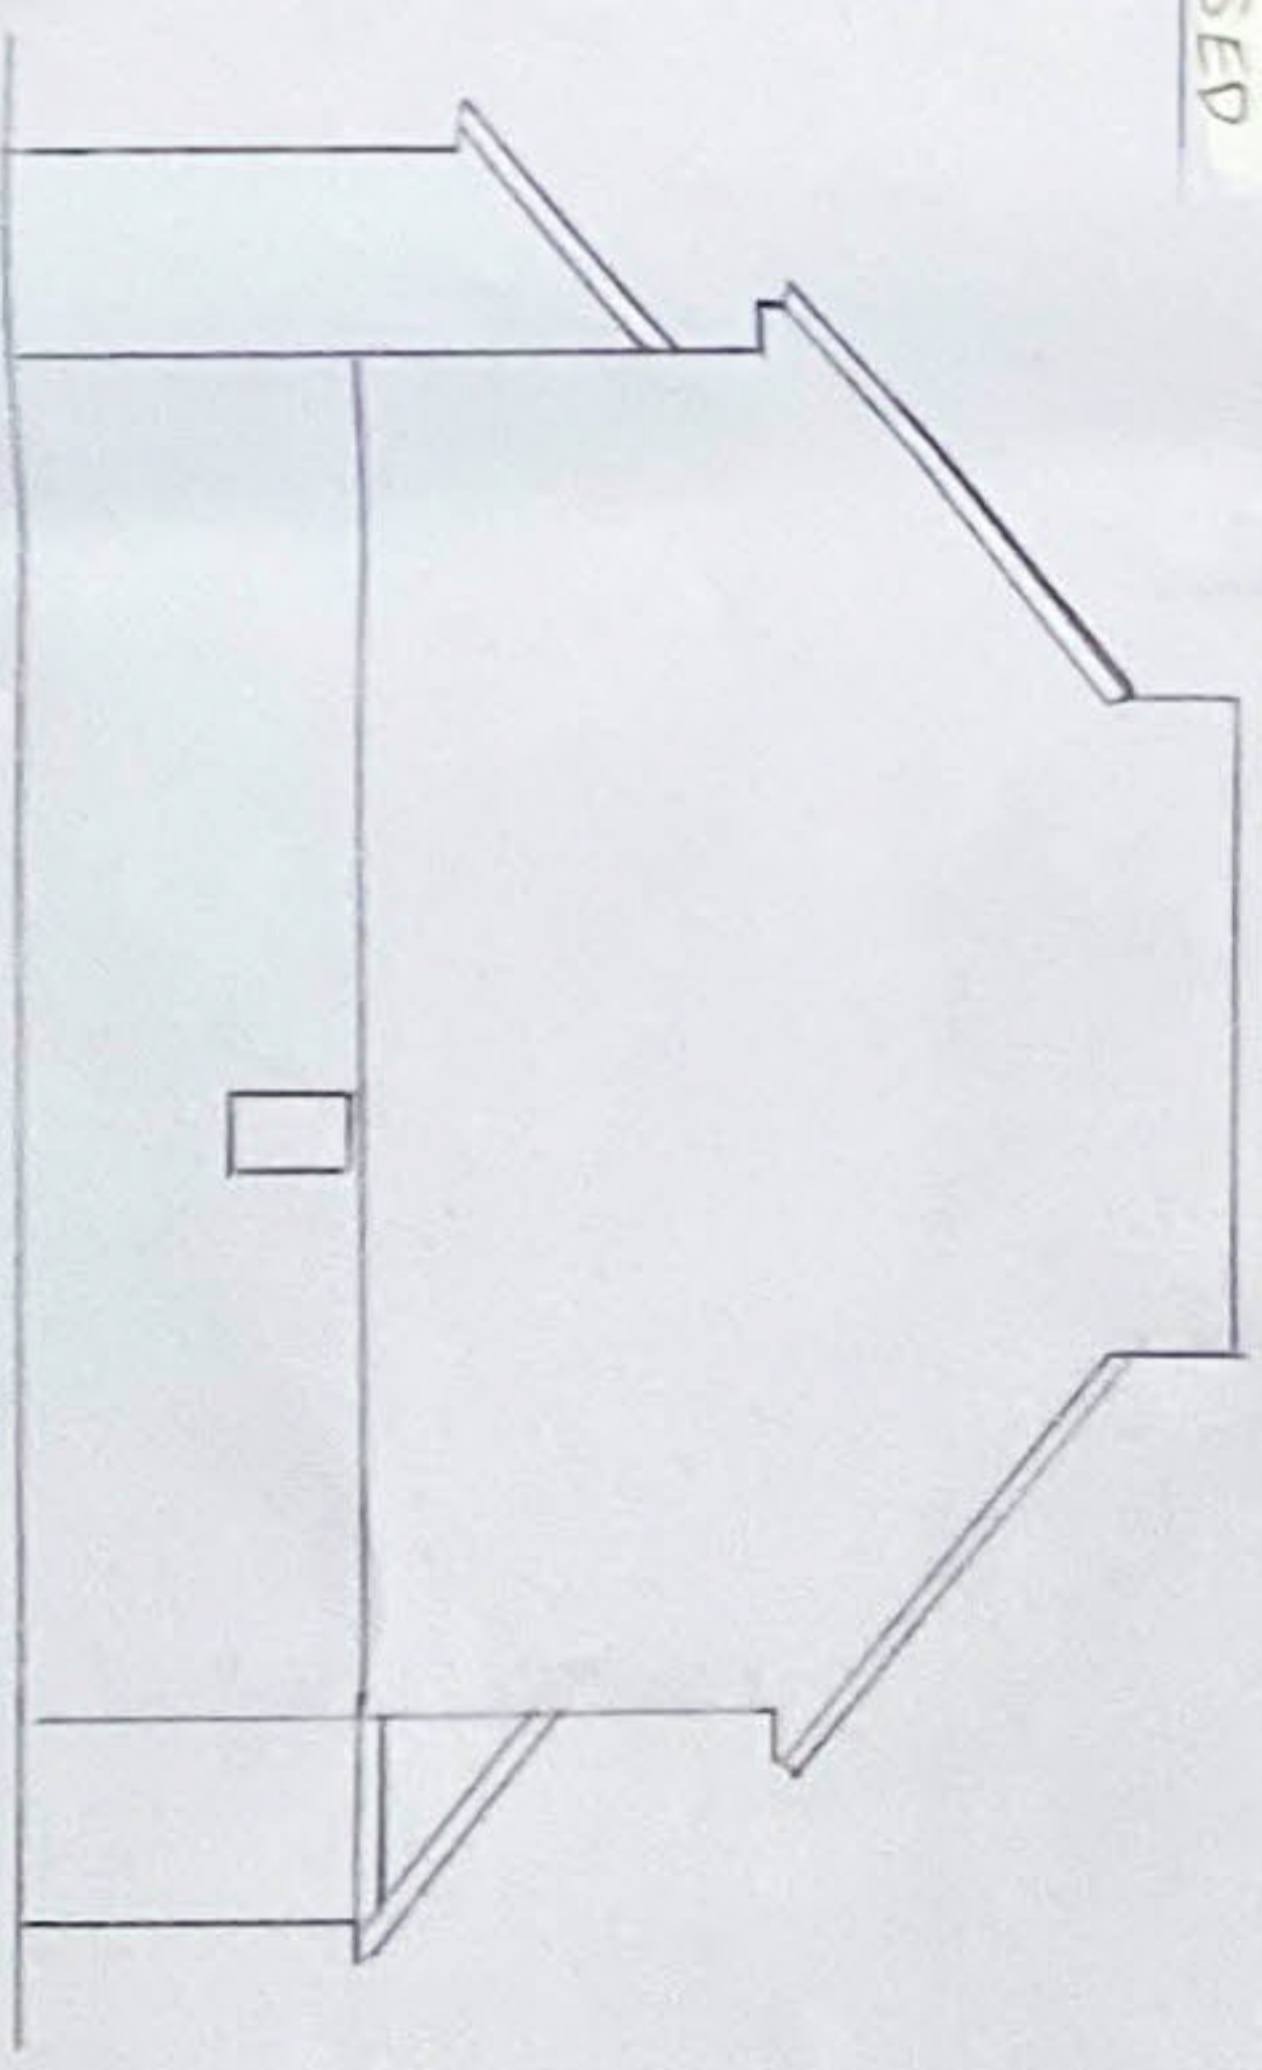

REAR

SIDE

1:50