
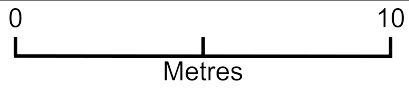


Block Plan

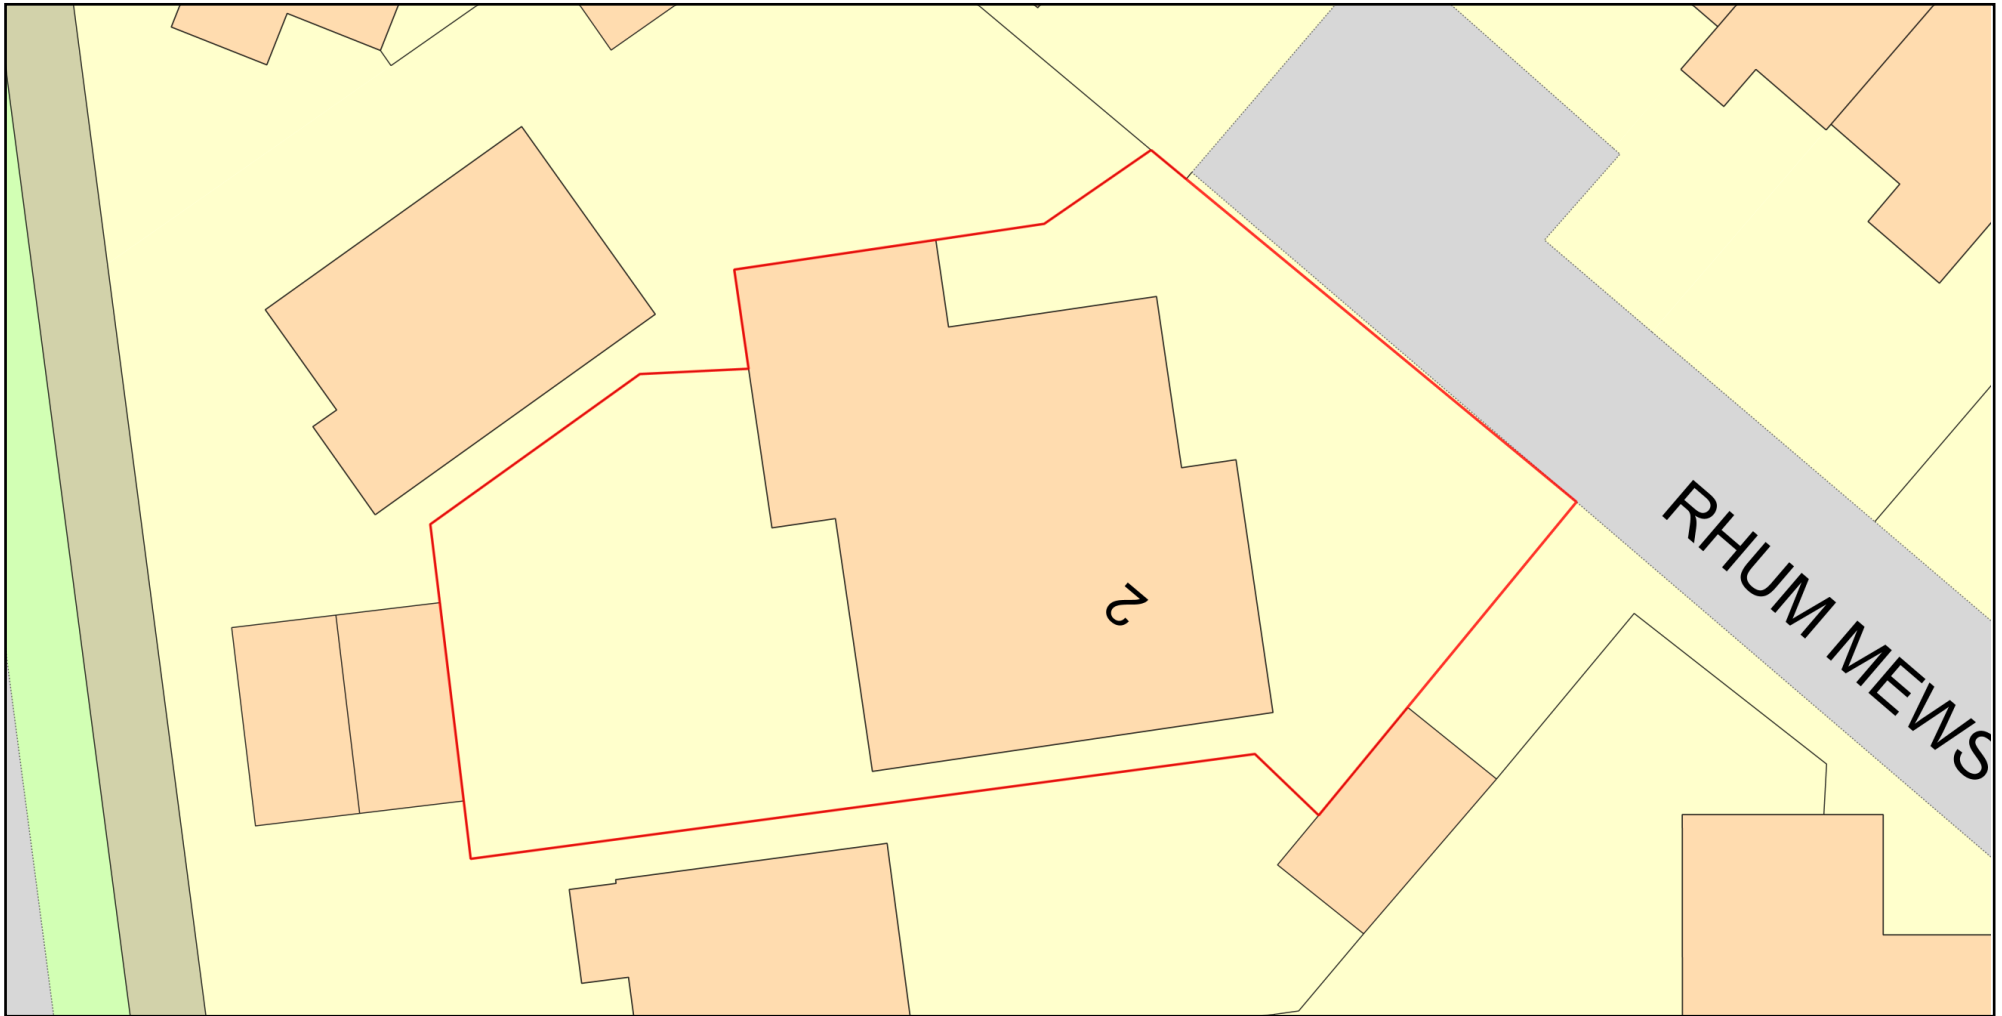

Plan Produced for: Tony Russell

Date Produced: 06 Dec 2023

Plan Reference Number: TQRQM23340145405203

Scale: 1:200 @ A4

© Crown copyright and database rights 2023 OS 100042766