


Location Plan 1:1250 @ A4 Aug. 11.

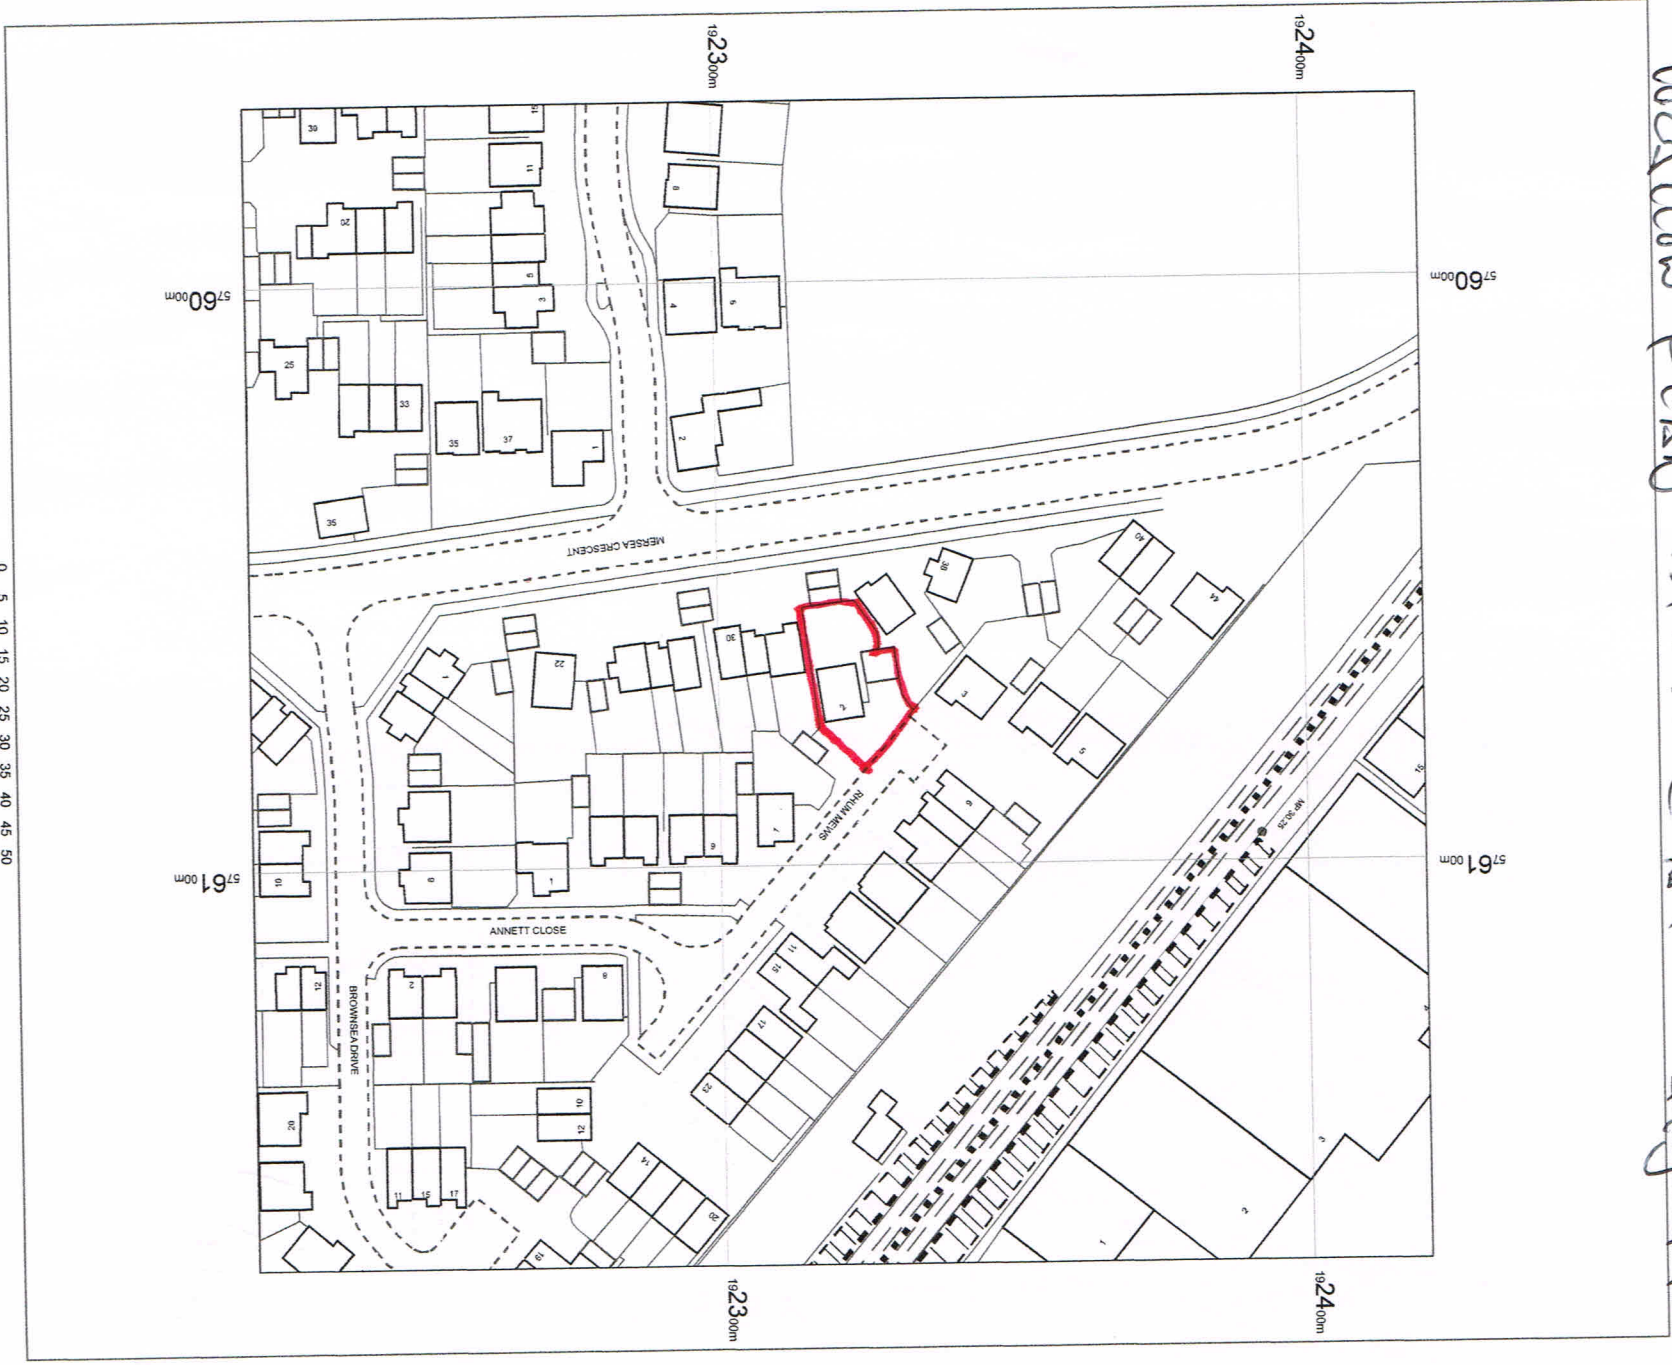

2 Rhum Mews  
Wickford  
SS12 9JU

OS MasterMap 1250/2500/10000 scale  
07 March 2014, ID: CM-00304004  
www.centremapslive.co.uk



1:1250 scale print at A4, Centre: 576069 E, 192320 N

©Crown Copyright Ordnance Survey. Licence no.  
100019980



CENTREMAPPsive®  
www.centremapslive.co.uk

EXISTING

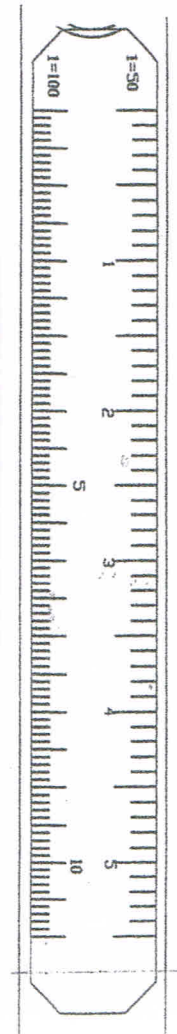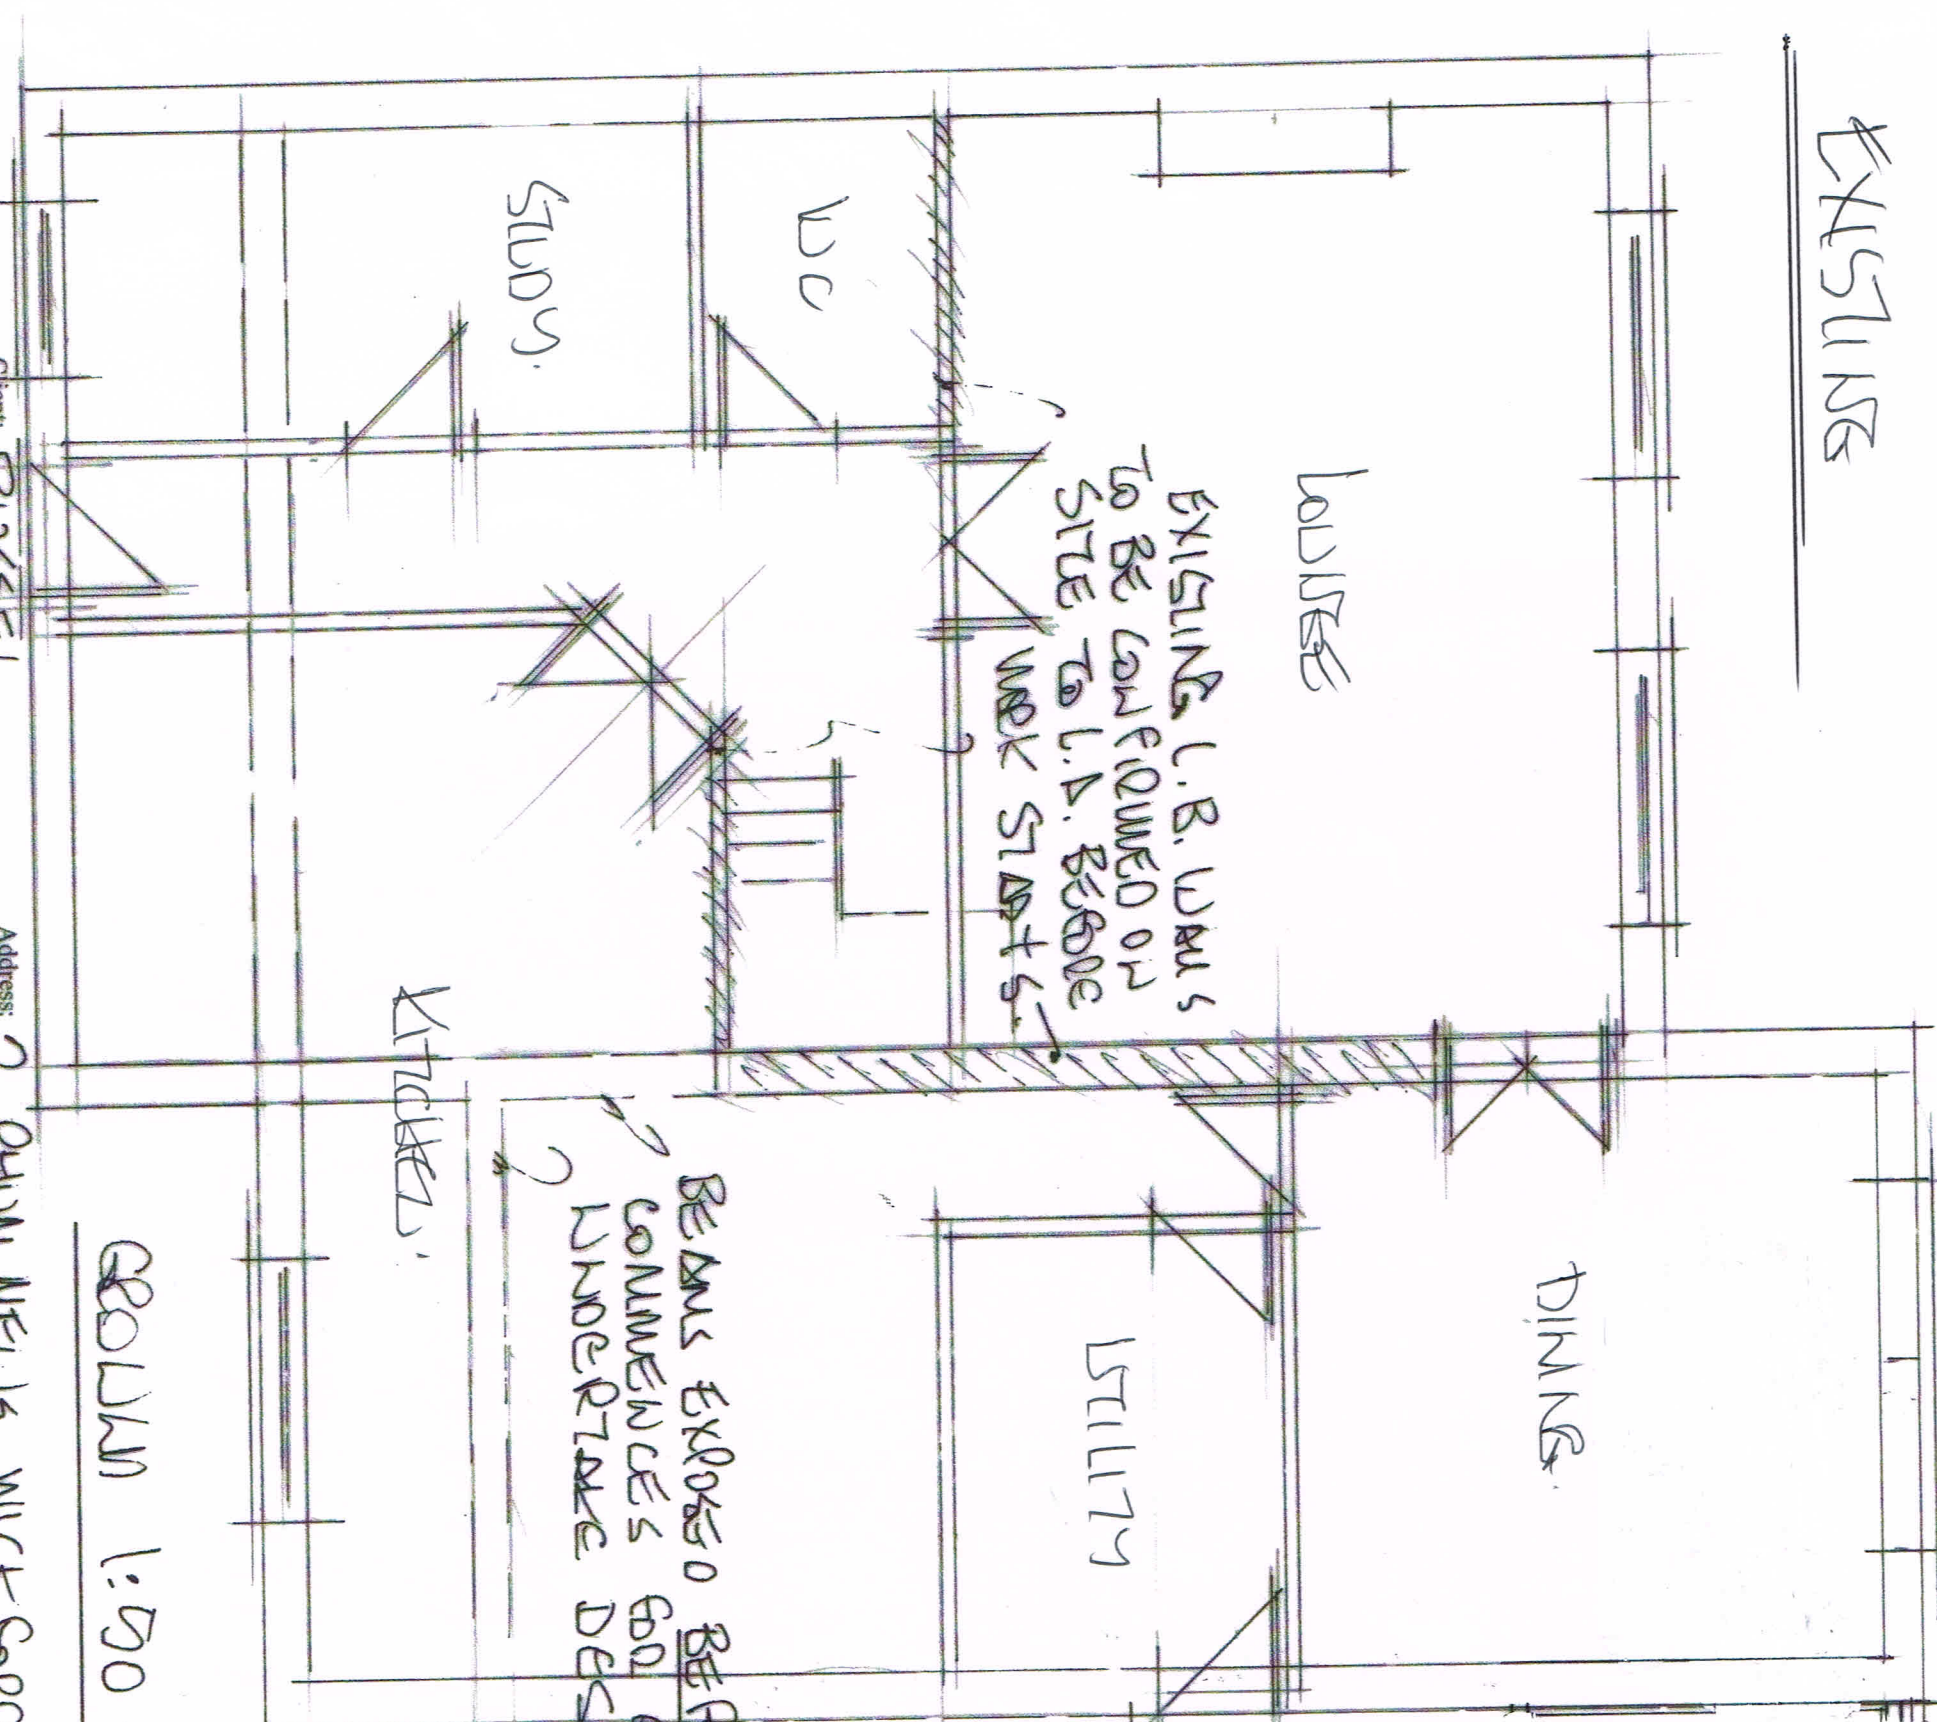


BEAMS EXPOSED BEFORE WORK  
COMMENCEES FOR ENBAINER TO  
UNDERTAKE DESIGN CHECK.

EXISTING C.B. WALLS  
TO BE CONFINED ON  
SITE TO L.P. BEFORE  
WORK STARTS.


GOLDEN 1:50 @ A3

Client: **RUSSEL** Address: **2 PHAIN WELLS WICK ROAD**  
 Site Address/Project: **W87 CONVERSION & ADD TO GARAGE**


Dwg No: **7**  
 Date: **MAR. 14**

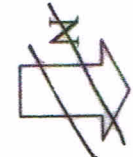


# EXISTING DETAILS

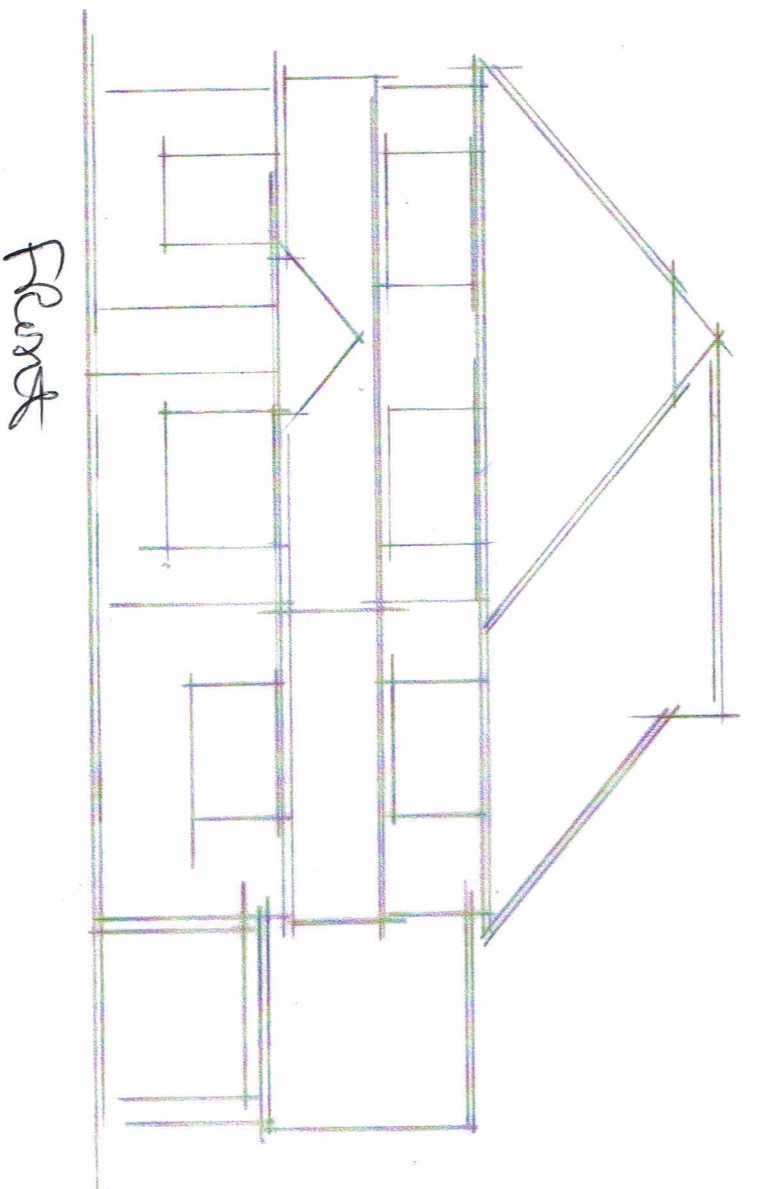


Front

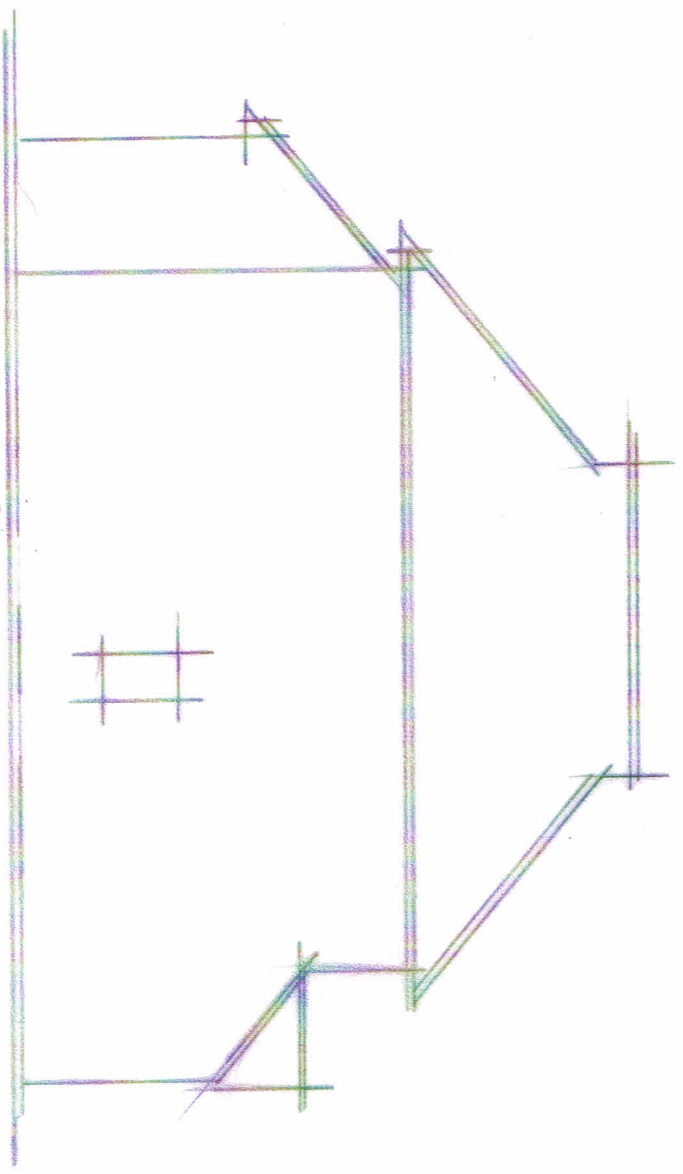


SIDE

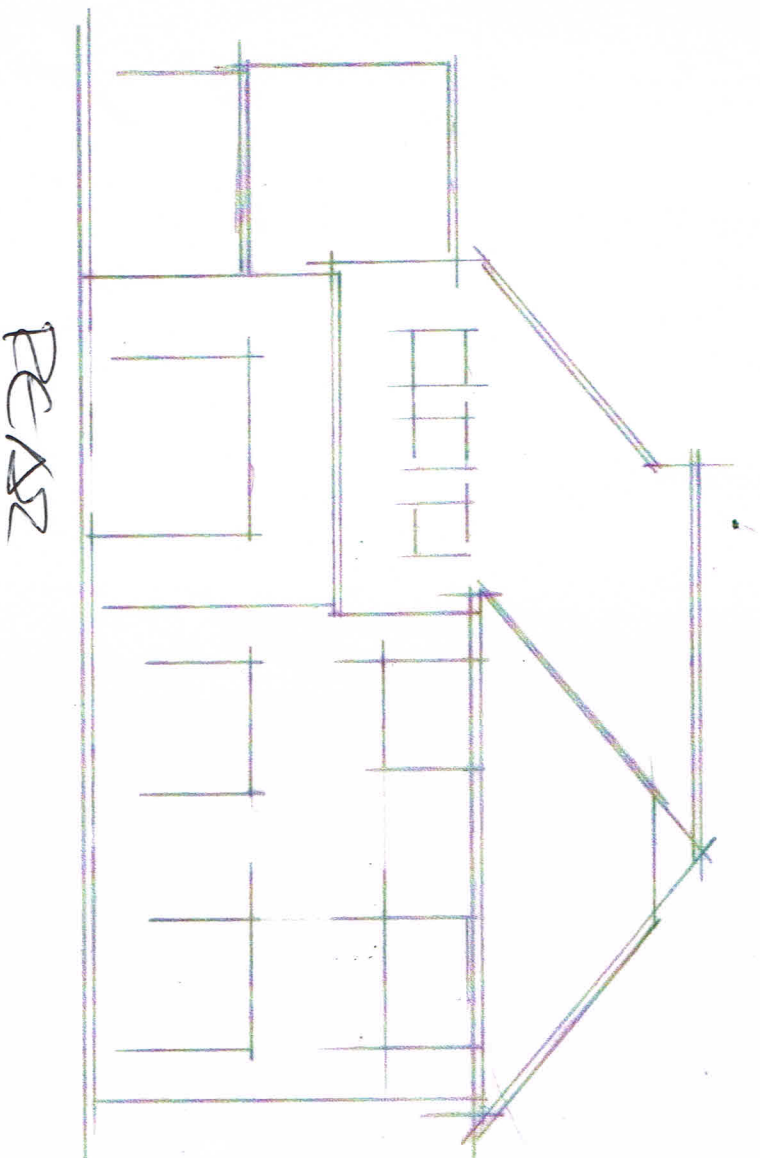

REAR

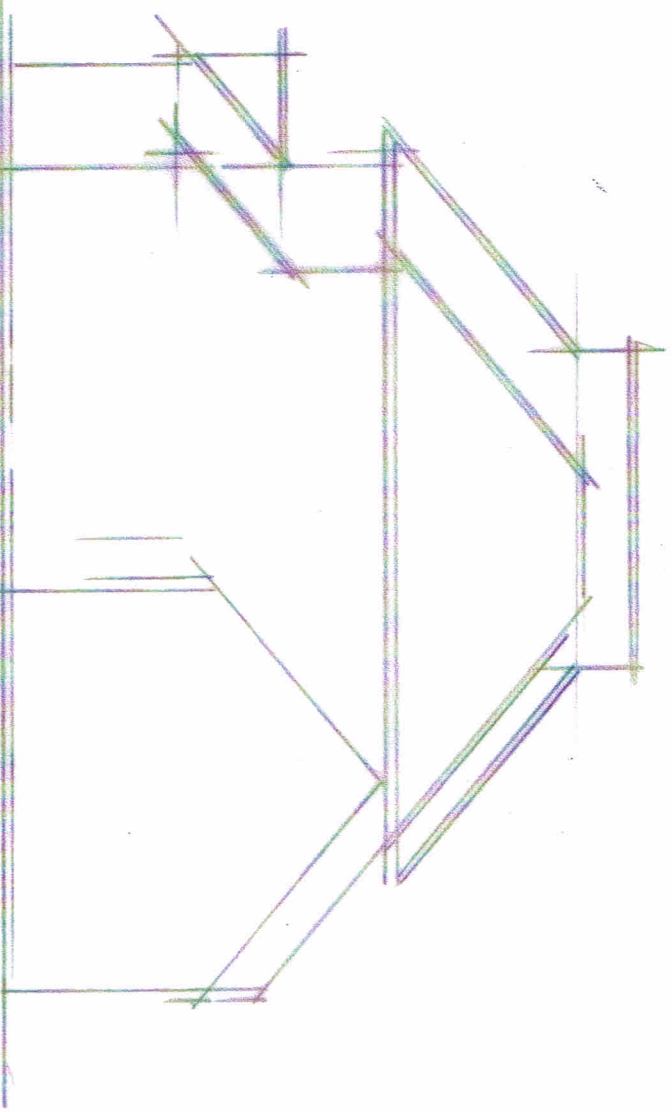

SIDE

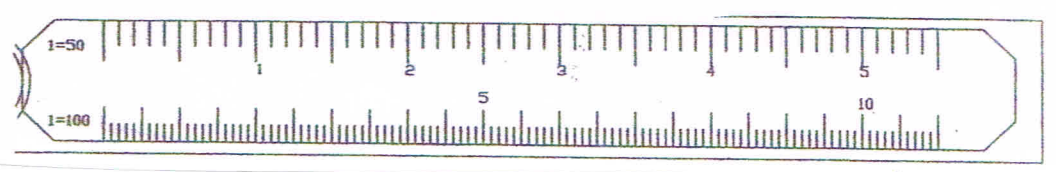

Client: Mr. Russell

Address: 2 Park View, Wickford,

Dwg No: 05A

Site Address/Project: PARSON AIPS

Date: March 14

Colin Millard Ltd. Eng. AMI Struct. E Unit 5 Barleylands Craft Centre, Barleylands Road, Billericay, Essex. CM11 2UD 01268 274114/07958217061 www.plans@colinmillard.com

