

Scale: 1:50

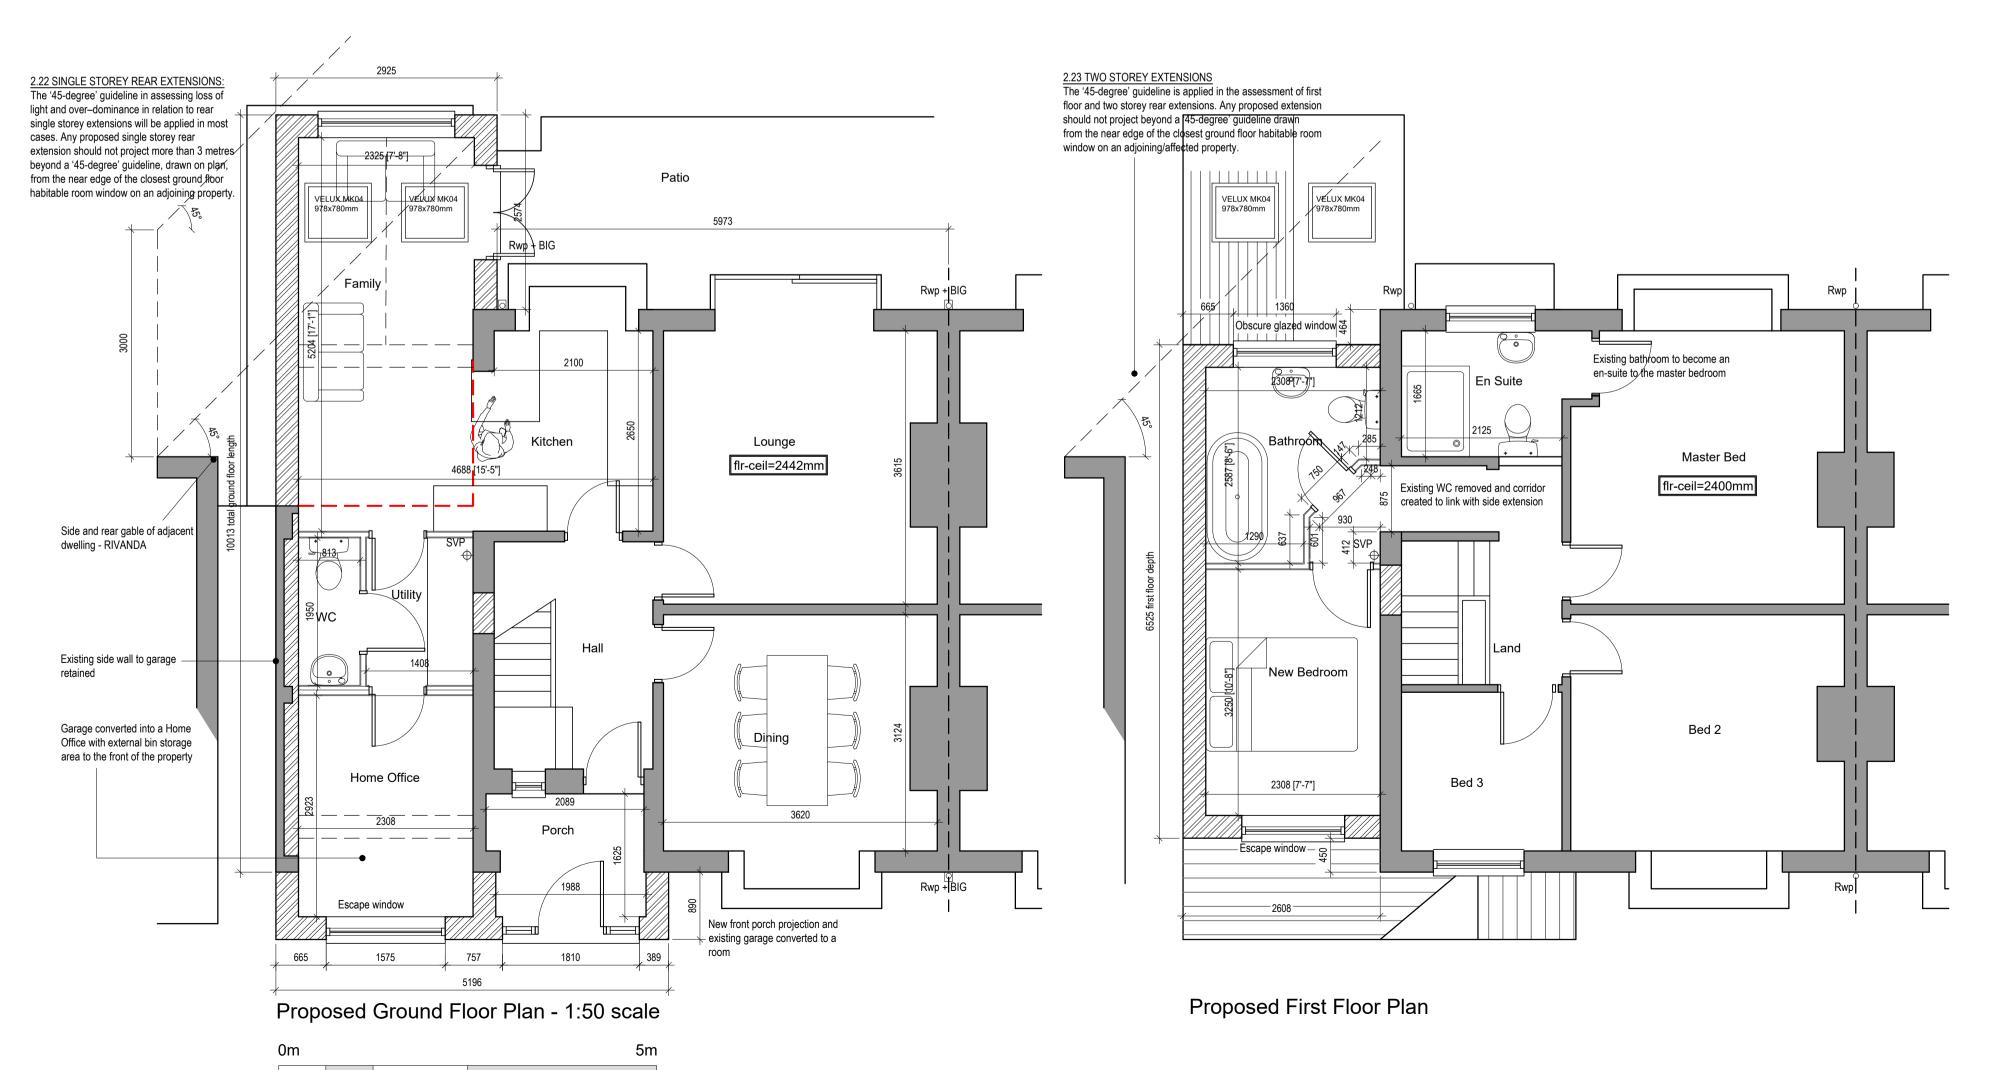



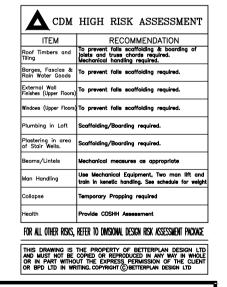





Chartered Institute of Architectural Technologists
Registered Practice

Four Oaks, Shawes Drive, Adlington, CHORLEY PR6 9HR

Proposed two storey side and single storey extension to a dwelling

Drg No	1101/F0	A/PL1	Rev
1:50/1:100	Nov 2022	Job 1101	MDB
Scale @ A1	Date	Ref	Drawn