



Orchard
Park Avenue

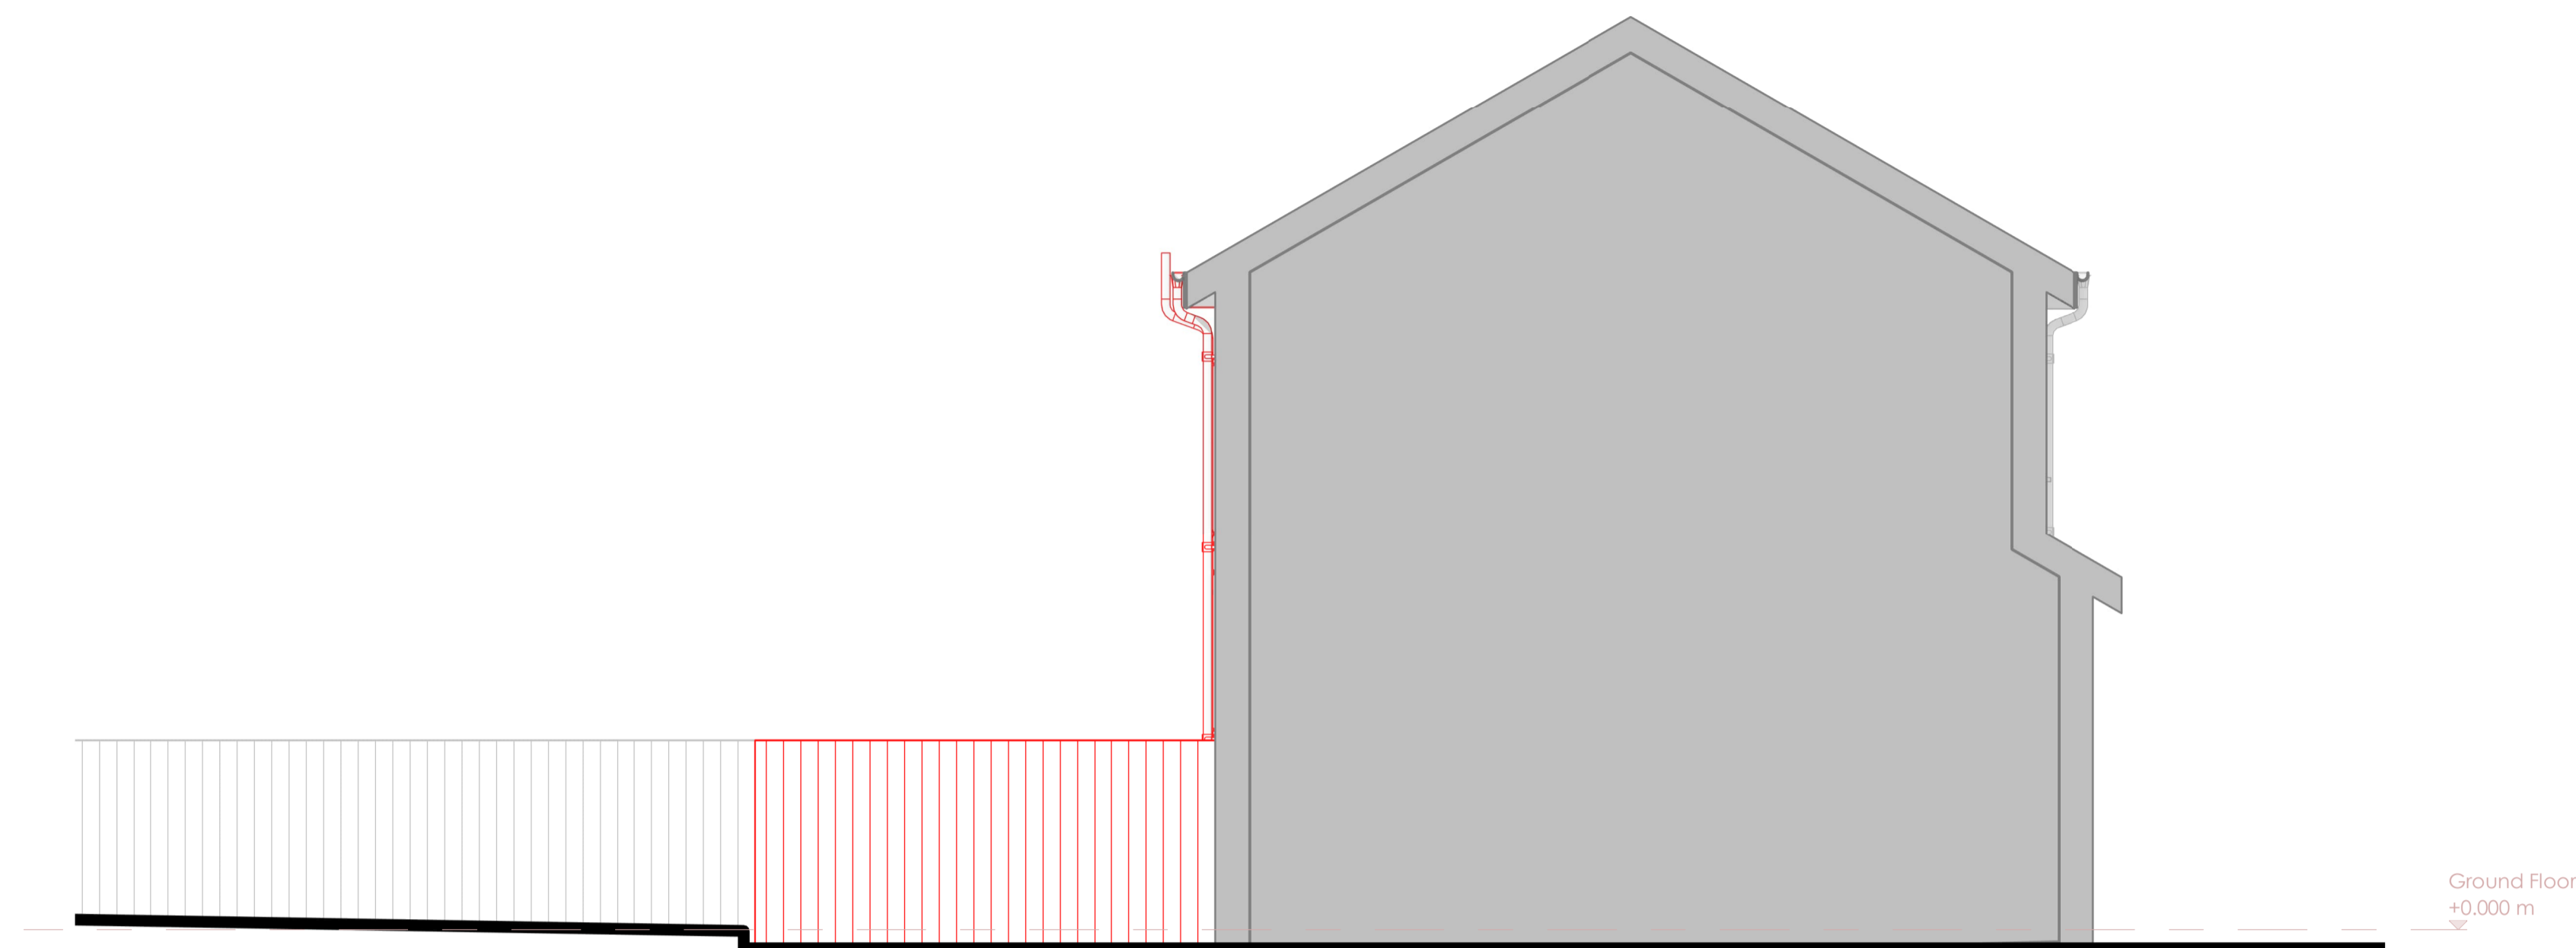

Existing Boundary Elevation

1 : 50

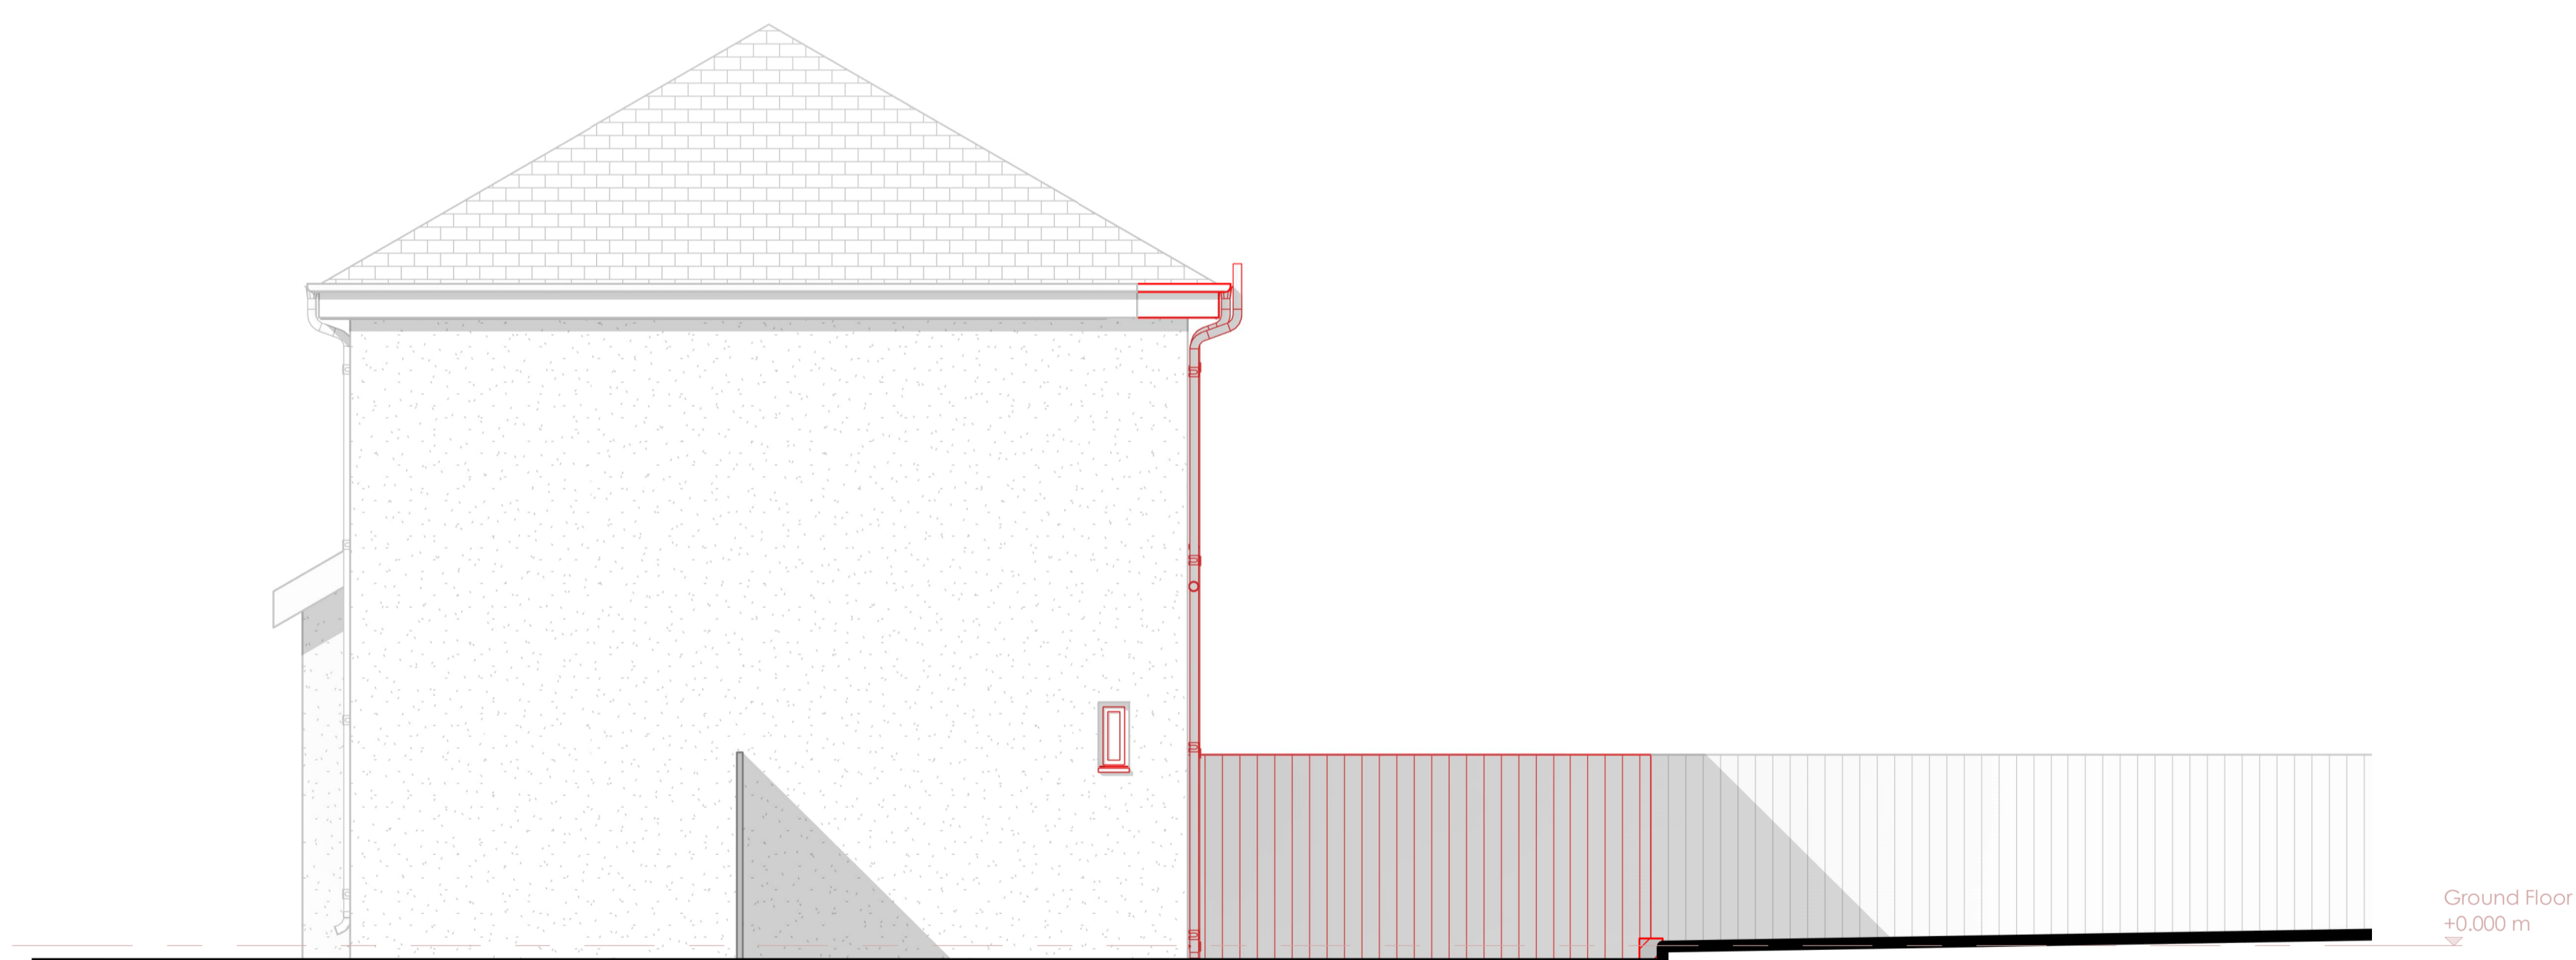

Existing Gable Elevation

1 : 50

Rev	Date	Description
A	10/11/2023	Planning Issue II

Planning Notes

1. This drawing forms part of the Planning Application submission pack.
2. All dimensions are in millimetres unless otherwise stated.
3. Do not scale, if in doubt ask.
4. Dimensions are indicative only.
5. Drawings not to be used for construction.
6. Contractor not to deviate from the approved drawings without informing the author of the drawings or the building control department.
7. All liability ends on the receipt of a decision from the building control department.

Client
Mr P Russell

Project
Orchard Park Avenue
Rear Double Storey Extension

Address
137 Orchard Park Avenue,
Thornliebank, East Renfrewshire,
G46 7BW

Title
Existing Side Elevations

North

0 2m 5m
Scale (@ A1) 1 : 50
Status PLA

Drawing Number

CAA-230120-DR- **A-300**