



SOUTH ELEVATION

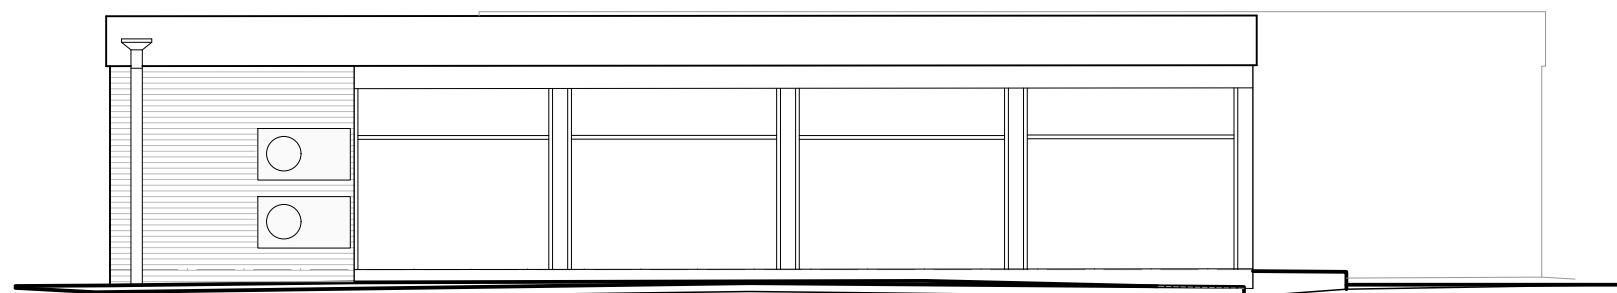


NORTH ELEVATION



EAST ELEVATION

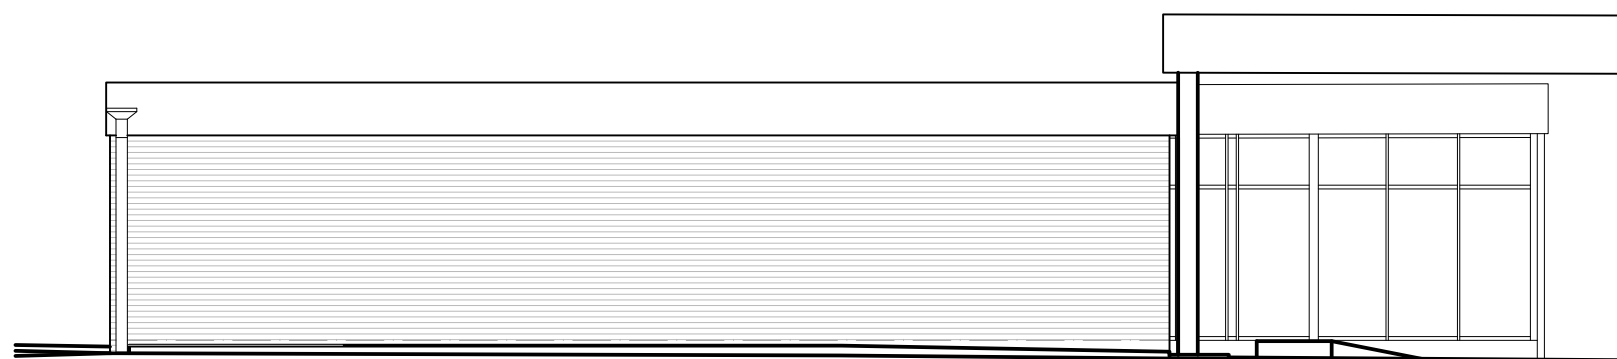

WEST ELEVATION

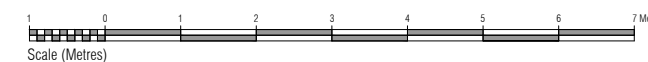

EXISTING BUILDING ELEVATIONS
1:100@A3

A M C A
ARCHITECTS

Castlecroft Business Centre Tom Johnston Road
Dundee DD4 8XD
T: 01382 774111 F: 01382 739382
mail@amcaarchitect.co.uk

Job
Garvock Filling Station
86 Halbeath Road
Dunfermline
KY12 7RS

Drawing
Existing Building Elevations

Date	Scale	
31 July 2020	1:100@A3	
Job No	Drwg No	Rev
3891	FL_004	-
CAD Ref: xref_existing BUILDING ELEVATIONS		