


Do Not Scale Dimensions From Drawing	
Revision	Date
A	13/01/2022
Location plan updated as per OS and licence. Changed scale of drawing to 1:1250.	

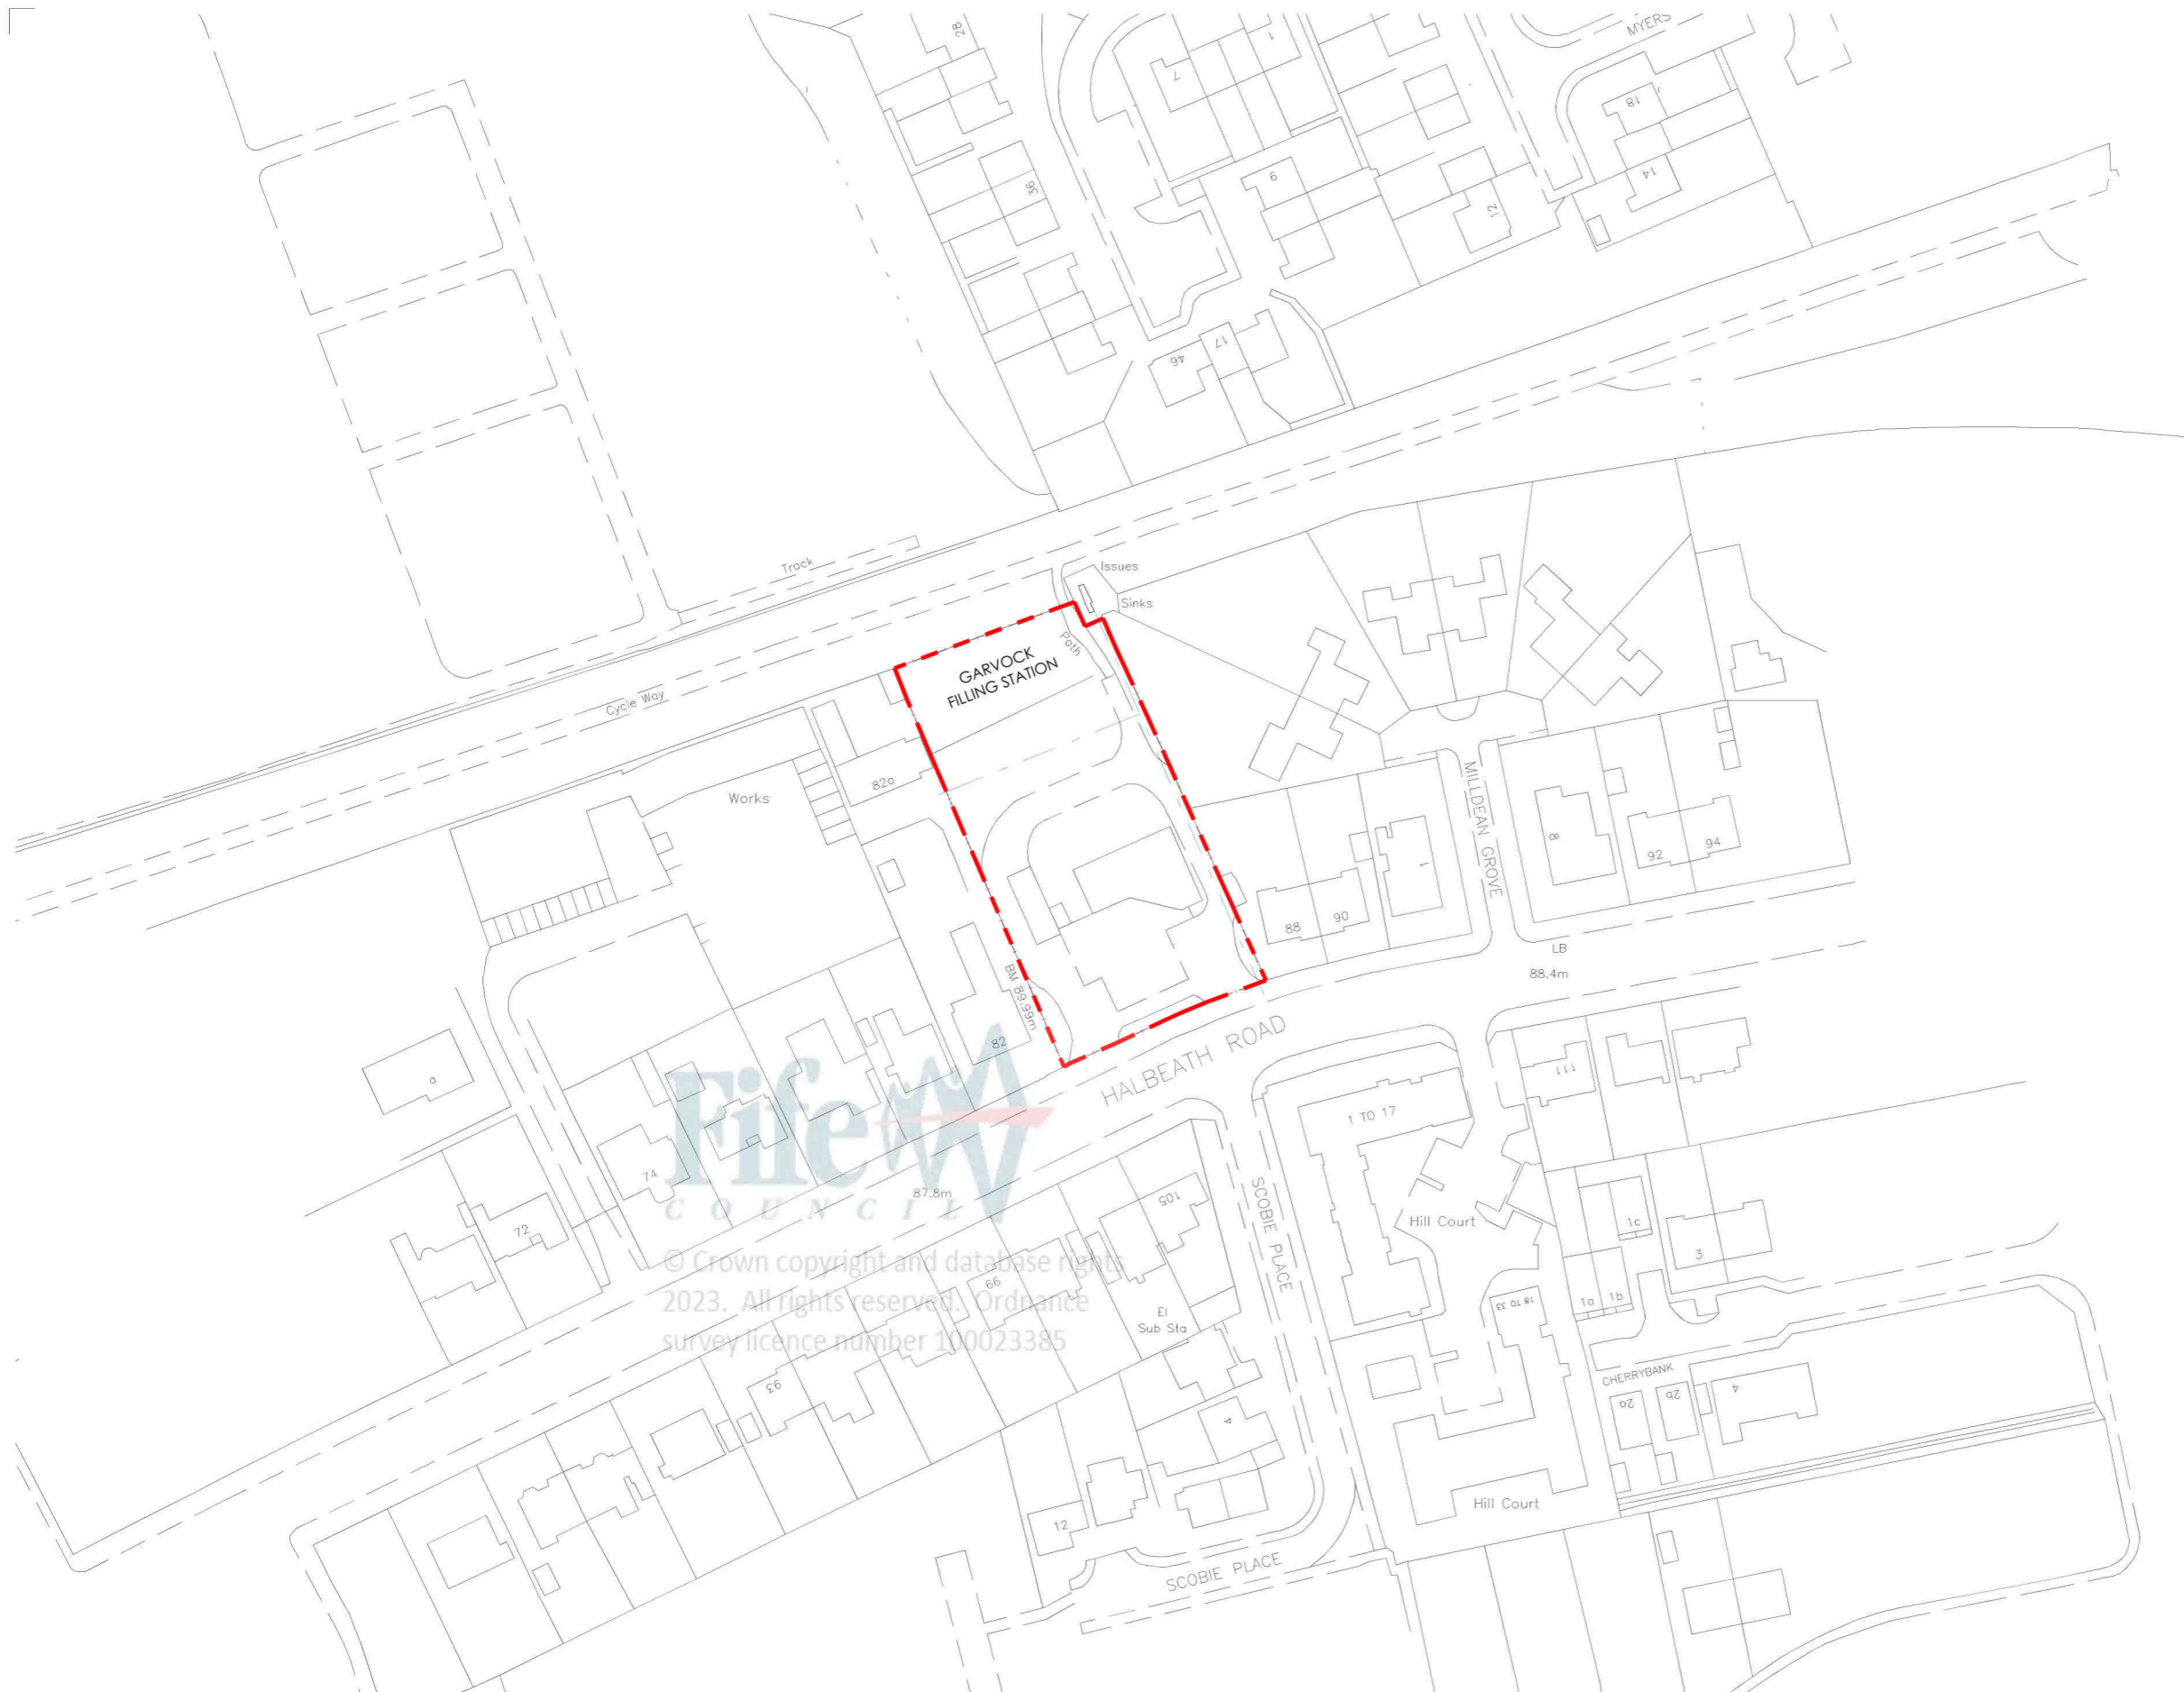

FileW
COUNCIL

© Crown copyright and database right
2023. All rights reserved. Ordnance
survey licence number 100023385

— — — — — SITE BOUNDARY

Ordnance Survey (c) Crown Copyright 2020. All rights reserved. Licence number 100022432



SITE LOCATION PLAN
1:1250@A3

A M C A
ARCHITECTS

Castlecroft Business Centre Tom Johnston Road
Dundee DD4 8XD
T: 01382 774111 F: 01382 739382
mail@amcaarchitect.co.uk

Job
Garvock Filling Station
86 Halbeath Road
Dunfermline
KY12 7RS

Drawing
Site Location Plan

Date	Scale	
27 April 2023	1:1250@A3	
Job No	Drwg No	Rev
3891	PL_D01	B
CAD Ref: XREF_LOCATION PLAN		