




Revision	Date	By	Chk.

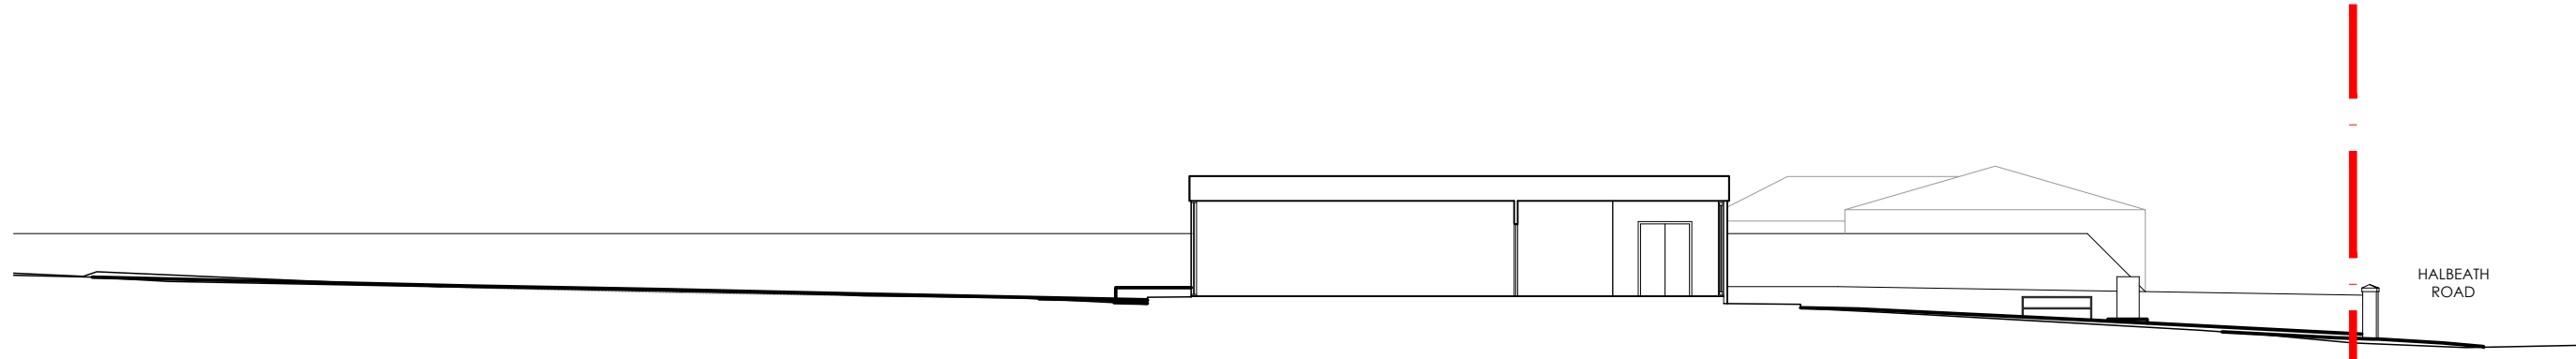


SECTIONAL ELEVATION E-E

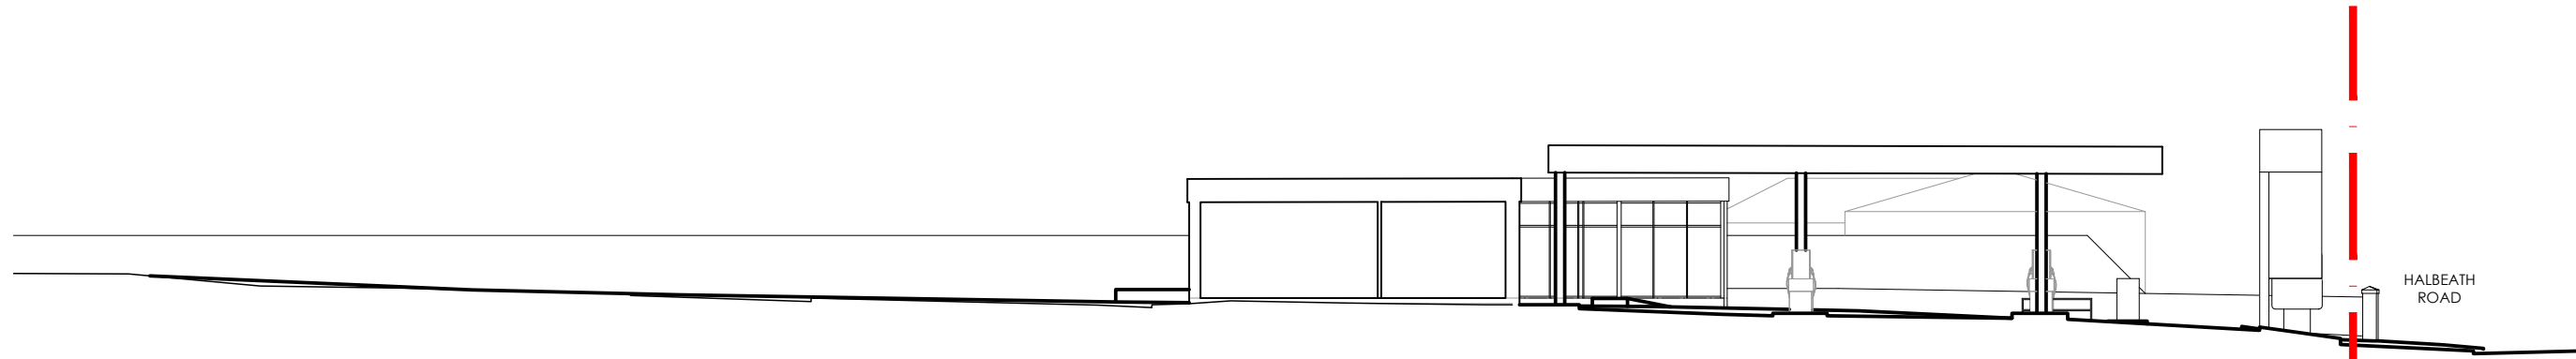

SECTIONAL ELEVATION F-F

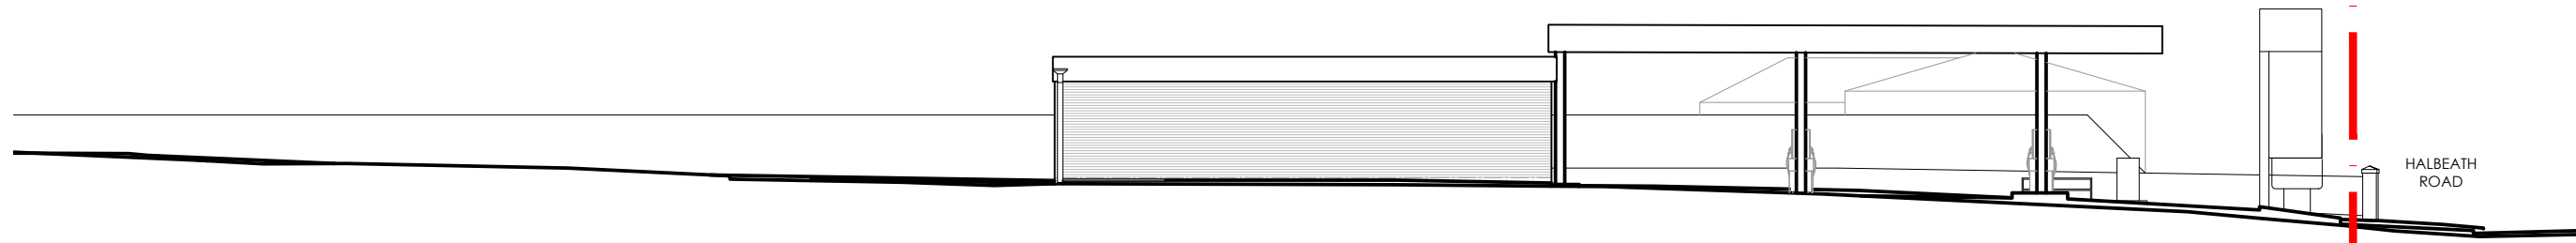

SECTIONAL ELEVATION G-G

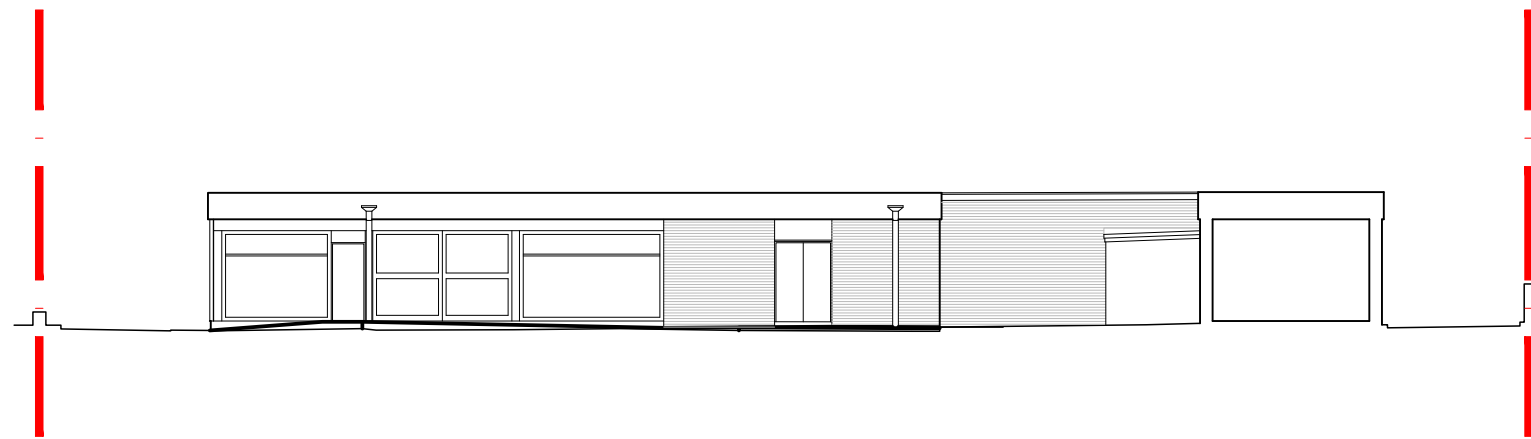

SECTIONAL ELEVATION H-H



Do Not Scale - Dimensions from Drawings
All dimensions to be verified on site, and any discrepancies to be notified to the Architect

AMCA ARCHITECTS
Castlecroft Business Centre Tom Johnston Road
Dundee DD4 6XD
T: 01382 774111 F: 01382 738952
mail@amcaarchitect.co.uk

Job
Garvock Filling Station
86 Halbeath Road
Dunfermline
KY12 7RS

Drawing
Existing Site Elevations
SHEET 2

Date	Scale	
31/07/2020	1:200/A3	
Job No	Drwg No	Rev
3891	FL_006	
CAD Ref: xref_existing site elevations		