



Do Not Scale Dimensions From Drawing


Rev.	Date	Description
A	28.02.23	Revised site elevations according to proposed gradient at the pump area and by referring rest of the existing site levels and proposed levels.
B	27.04.23	Updated building elevations to match latest revision & added level references.
C	24.05.23	Updated scale bar to match scale of 1:200
D	17.10.23	Updated to reflect changes to site plan

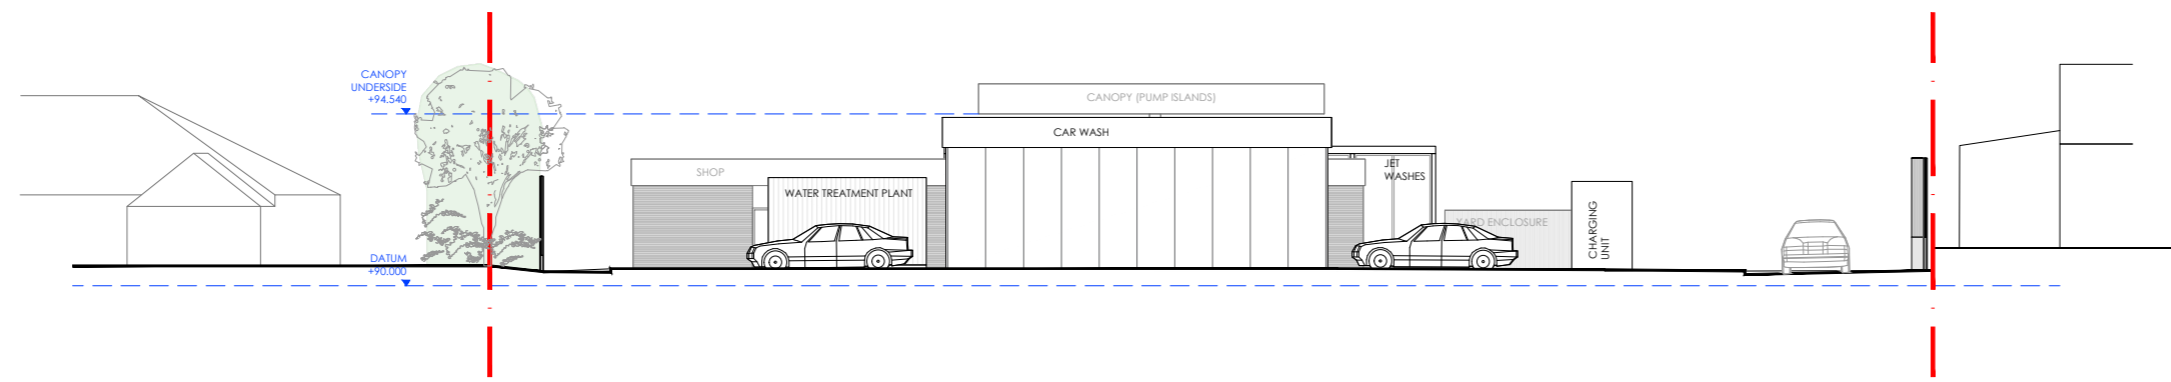


Proposed Site Elevation_North
1:200@A2

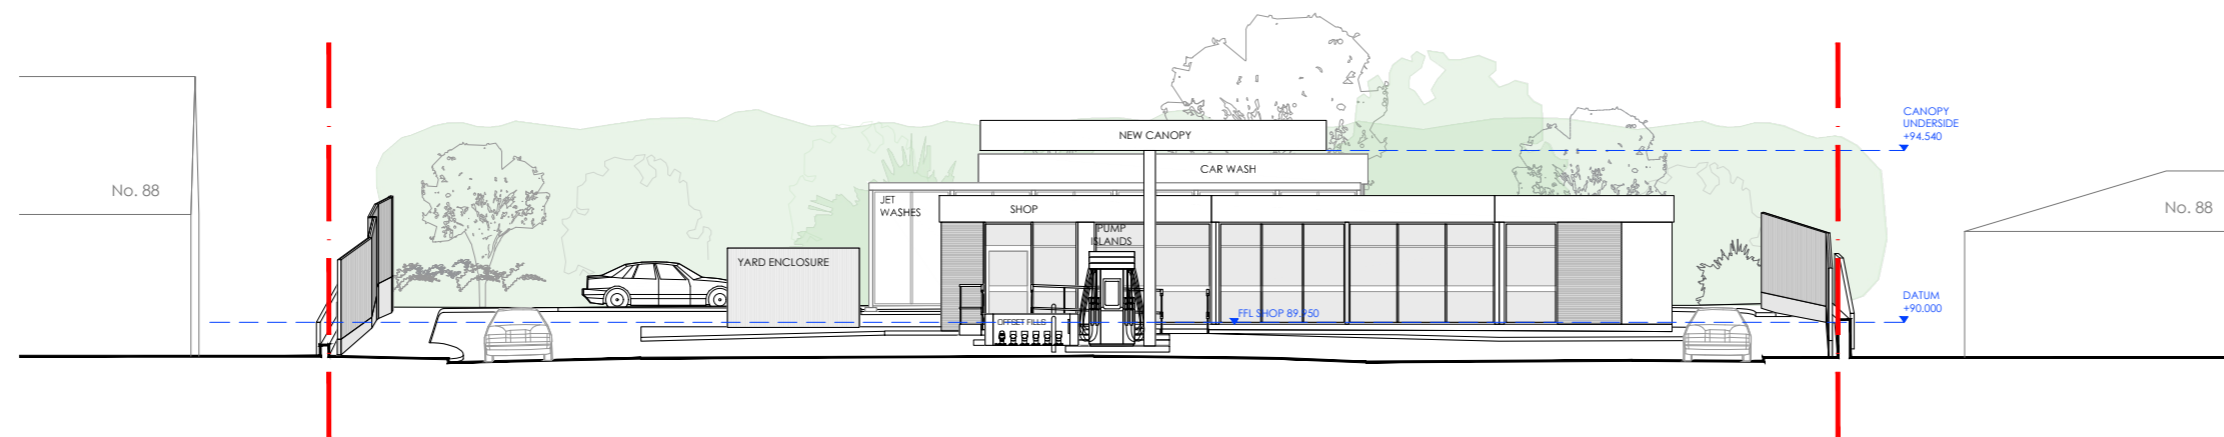


Proposed Site Elevation_South
1:200@A2

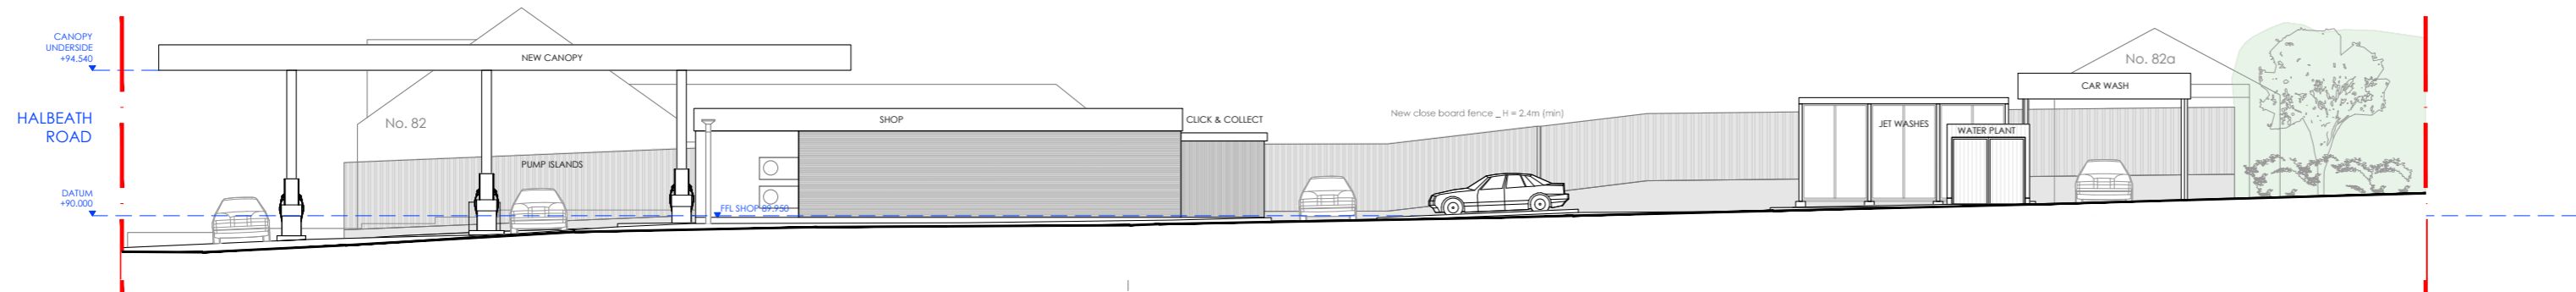

Proposed Site Elevation_East
1:200@A2

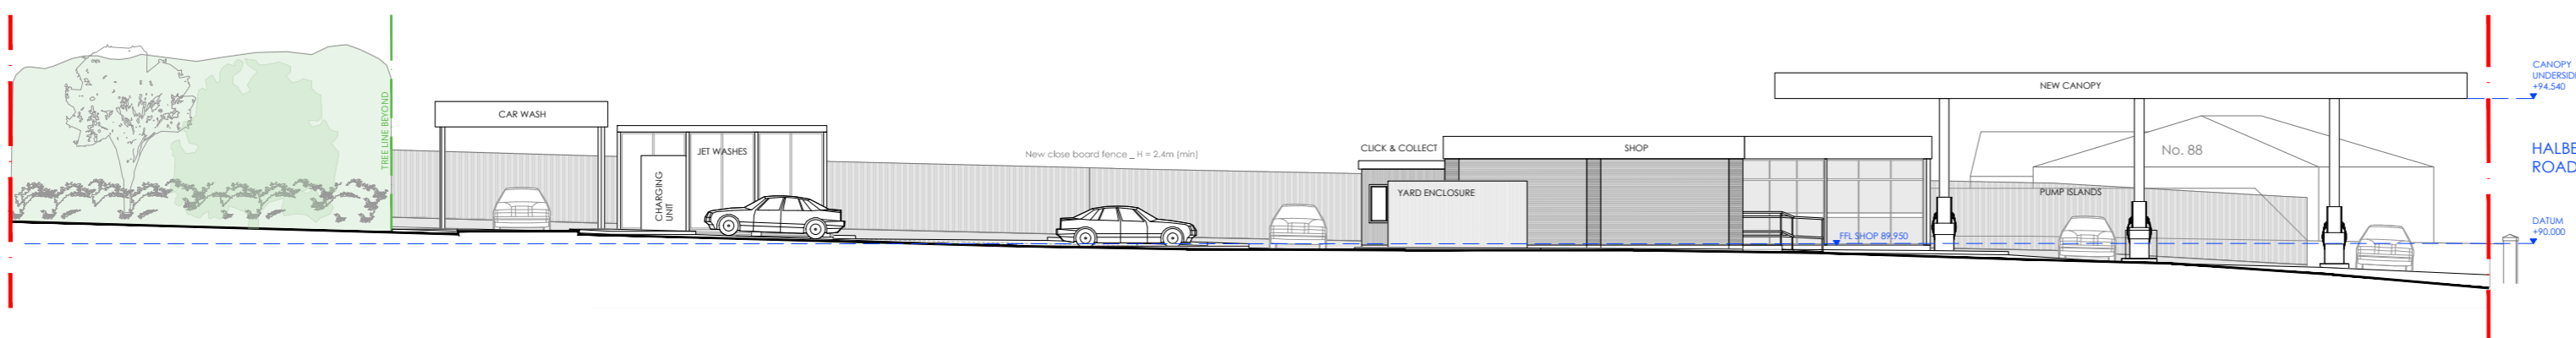

Proposed Site Elevation_West
1:200@A2

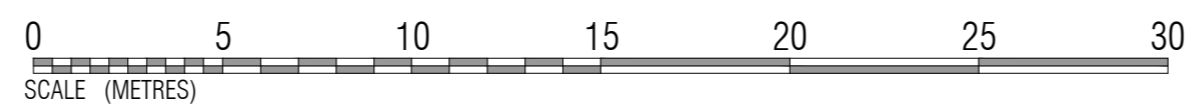

LEGEND

— SITE BOUNDARY

AMCA
ARCHITECTS

Castlecroft Business Centre Tom Johnston Road
Dundee DD4 8XD
T: 01382 774111 F: 01382 739382
mail@amcaarchitect.co.uk

Job
Garvock Filling Station

86 Halbeath Road
Dunfermline KY12 7RS

Drawing
Proposed Site Elevations

Date
01 Nov 2023

Scale
1:200 @ A2

Job No
3891

Drwg No
PL_010

Rev
D

CAD Ref: 3891_PL_010_PROPOSED SITE ELEVATIONS.dwg