



Do Not Scale Dimensions From Drawing

Rev.	Date	Description
------	------	-------------


B	27.04.23	Updated building elevations to match latest revision & added level references.
C	01.11.23	Amended elevations

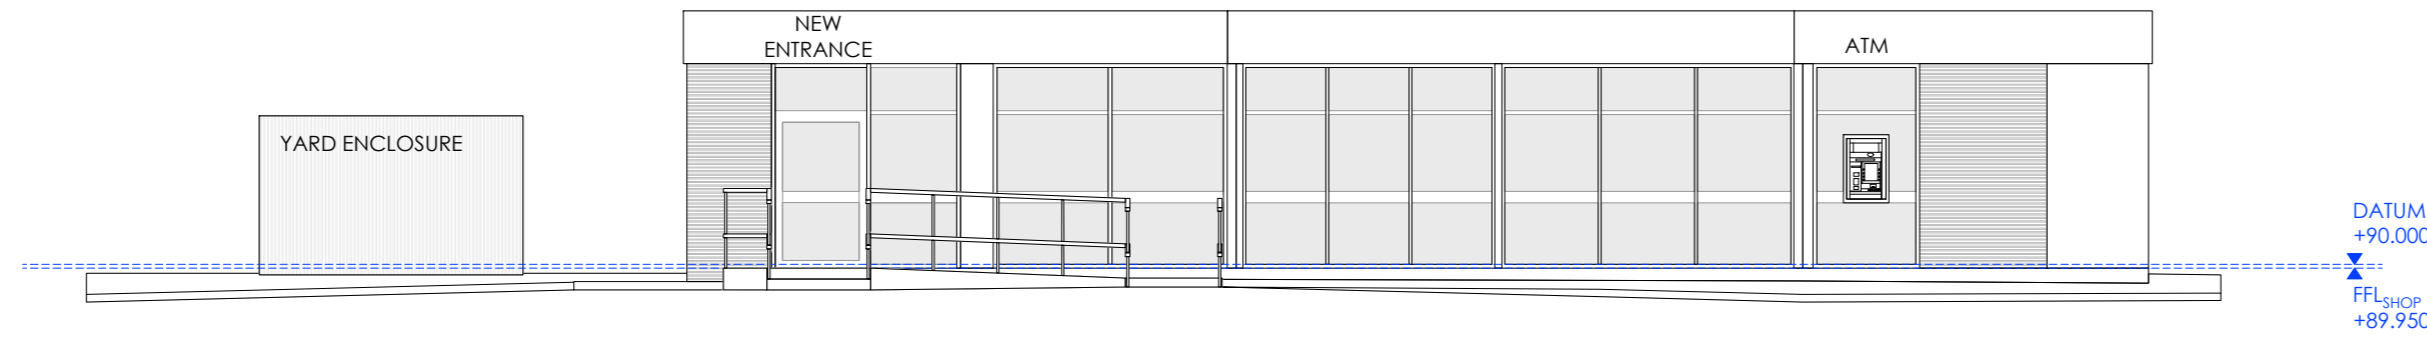

Proposed Building Elevation_South
1:100@A2

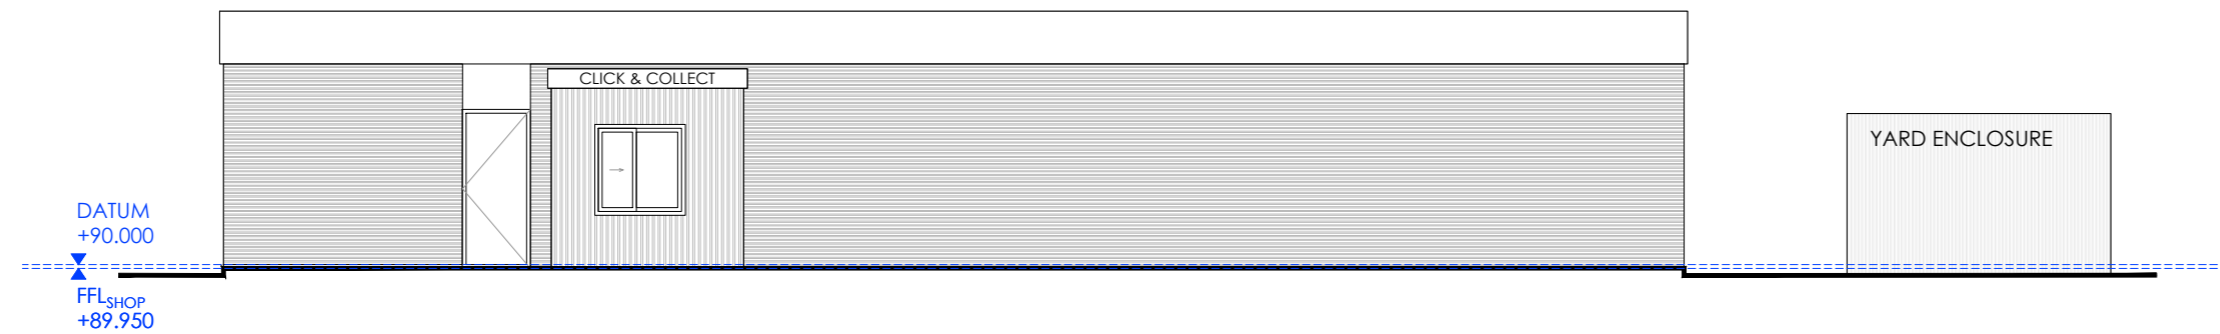


Proposed Building Elevation_North
1:100@A2

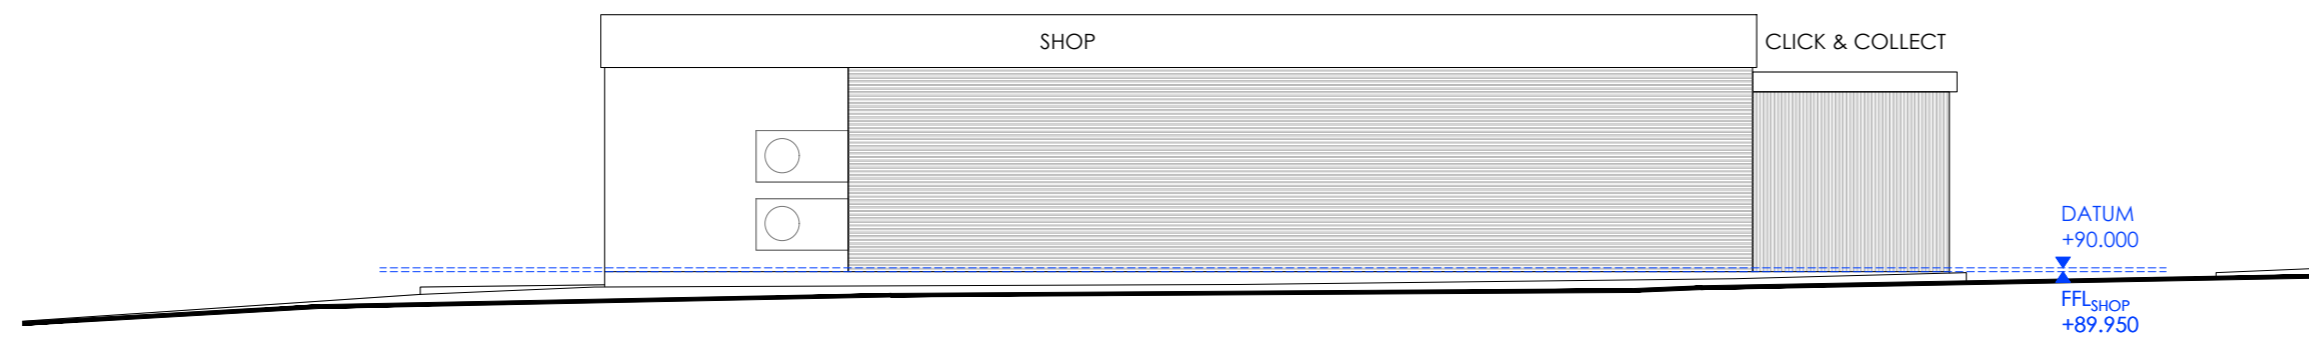

Proposed Building Elevation_East
1:100@A2



Proposed Building Elevation_West
1:100@A2

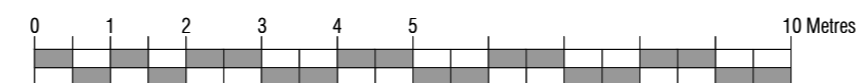

AMCA
ARCHITECTS

Castlecroft Business Centre Tom Johnston Road
Dundee DD4 8XD
T: 01382 774111 F: 01382 739382
mail@amcaarchitect.co.uk

Job
Garvock Filling Station

86 Halbeath Road
Dunfermline KY12 7RS

Drawing
Proposed Building Elevations

Date	Scale
01 Nov 2023	1:100 @ A2

Job No	Drwg No	Rev
3891	PL_009	C

CAD Ref: 3891_PL_009_PROPOSED BUILDING ELEVATIONS.dwg