


Do Not Scale Dimensions From Drawing

Rev.	Date	Description
A	12.09.22	Brought in survey information into drawing.
B	15.09.22	Added hatching for areas and replaced missing site boundary line.

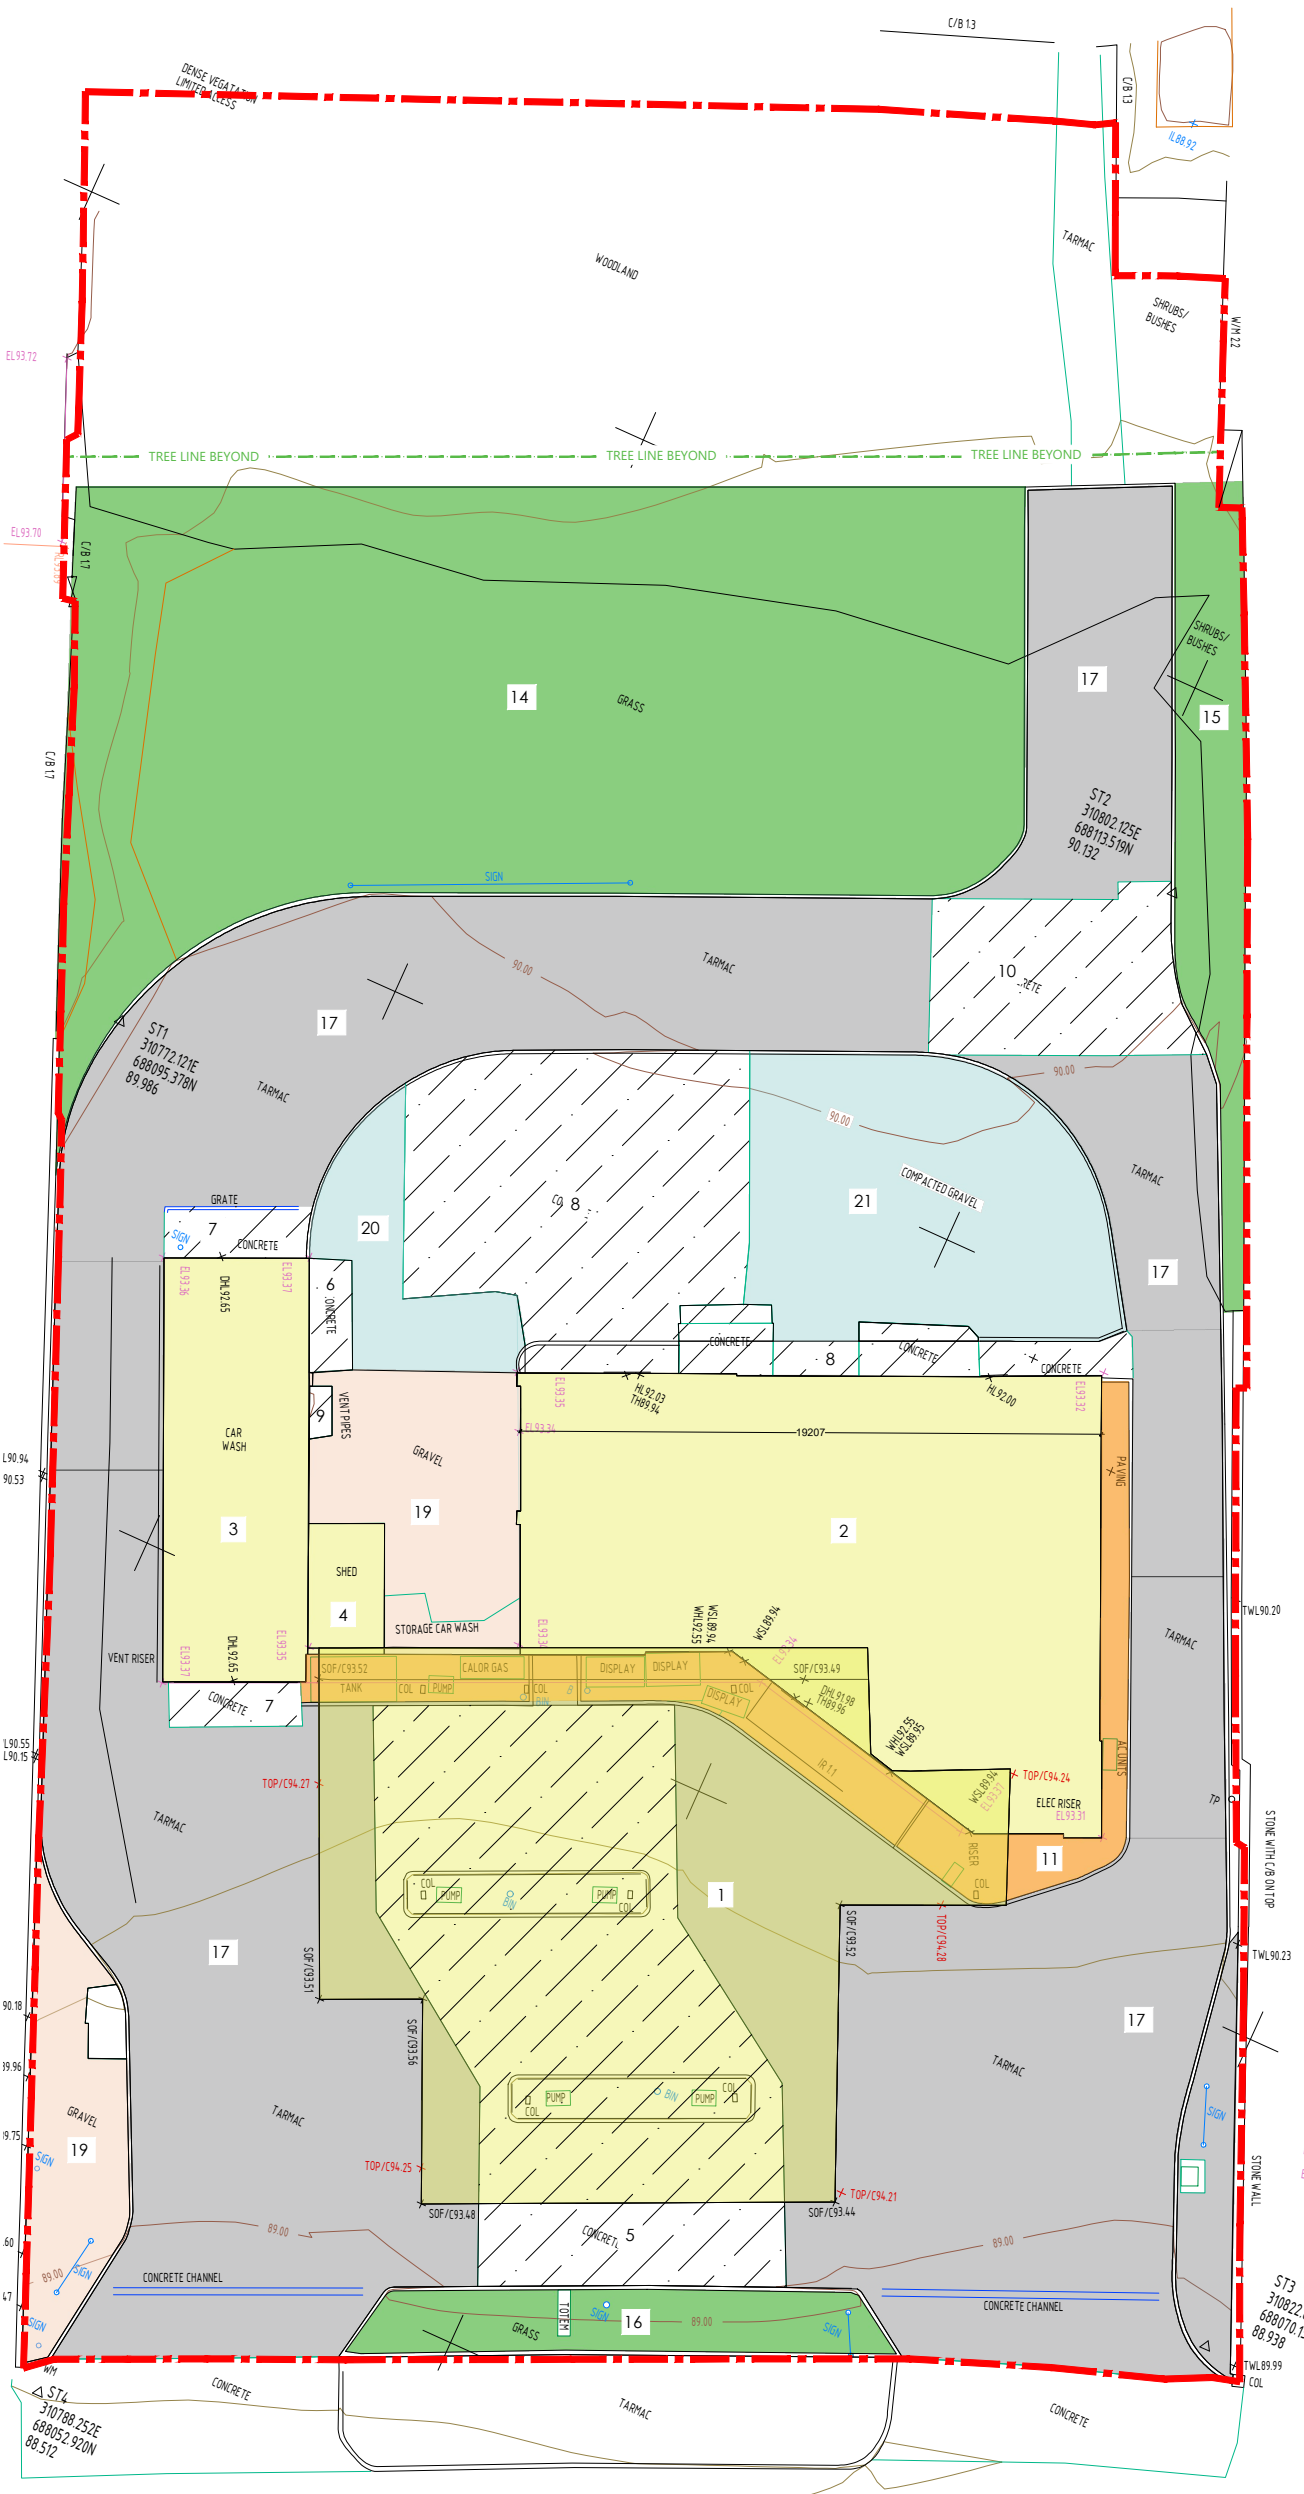

LEGEND

- 1 FORECOURT CANOPY - Area= 321m²
- 2 ROOF shop - Area= 226m²
- 3 ROOF car wash - Area= 67m²
- 4 ROOF shed - Area= 11m²
- 5 CONCRETE pump/tanker stand 5 - Area= 192m²
- 6 CONCRETE carwash 6 - Area= 5m²
- 7 CONCRETE carwash entry/exit 7 - Area= 15m²
- 8 CONCRETE back of building 8 - Area= 128m²
- 9 CONCRETE carwash vents 9 - Area= 1m²
- 10 CONCRETE back of site 10 - Area= 44m²
- 11 PAVING - Area= 63m²
EXPOSED PAVING - Area= 20m²
- 17 HARD SURFACE - Area= 883m² (TARMAC)
- 19 LOOSE GRAVEL - Area= 91m²
- 20 COMPACTED GRAVEL - Area= 29m²
- 21 COMPACTED GRAVEL - Area= 102m²
- 14 GRASS - Area= 527m²
- 15 GRASS - Area= 49m²
- 16 GRASS - Area= 34m²
- 23 TREE LINE - Area= 457m²

TOTAL EXPOSED SURFACE AREAS

- CANOPIES/ROOFS - Area= 609m²
- CONCRETE - Area= 221m²
- GRASS/TREE LINE - Area= 1067m²
- PAVING - Area= 20m²
- HARD SURFACE - Area= 789m² (TARMAC)
- LOOSE GRAVEL - Area= 90m²
- COMPACTED GRAVEL - Area= 29m²


SITE BOUNDARY - Area= 2900m²

EXISTING SHOP ROOF Area= 226m²
 EXISTING CANOPY Area= 321m²
 EXISTING CAR WASH ROOF Area= 67m²

TOTAL EXISTING HARD STANDING Area= 1149m²
 TOTAL EXISTING SOFT GROUND (GREENERY) Area= 1067m²

SITE BOUNDARY

EXISTING SURFACING AREAS 1:250 @ A3

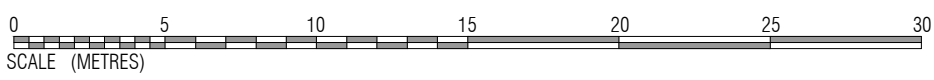

Castlecroft Business Centre Tom Johnston Road
 Dundee DD4 8XJ
 T: 01382 774111 F: 01382 739382
 mail@amcaarchitect.co.uk

Job
 Garvock Filling Station
 86 Halbeath Road
 Dunfermline
 KY12 7RS

Drawing
 Existing Surfacing Areas

Date	Scale	
15 September 22	1:250 @ A3	
Job No	Drwg No	Rev
3891	PL_040	8
CAD Ref: 3891_PL_040_8_Garvock Filling Station.dwg		