



SECTIONAL ELEVATION A-A



SECTIONAL ELEVATION G-G

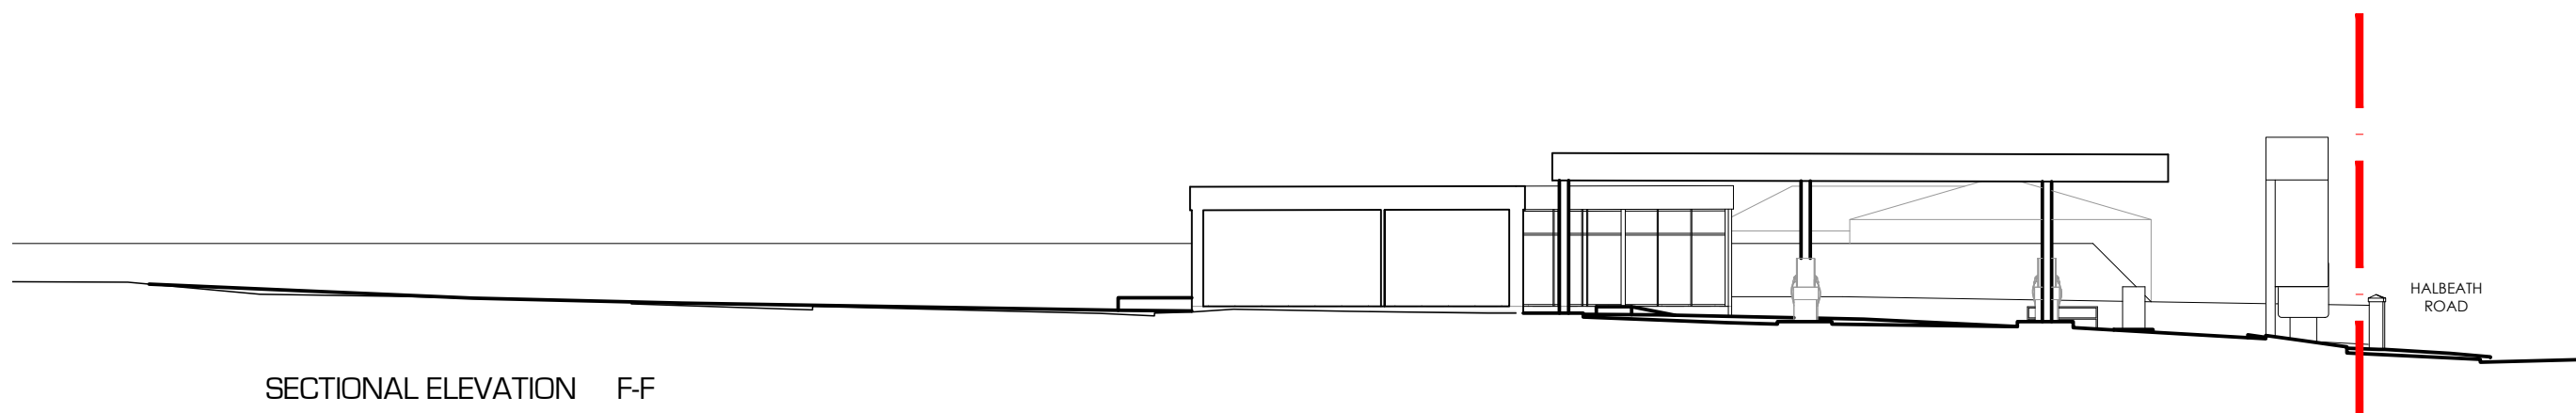

SECTIONAL ELEVATION F-F

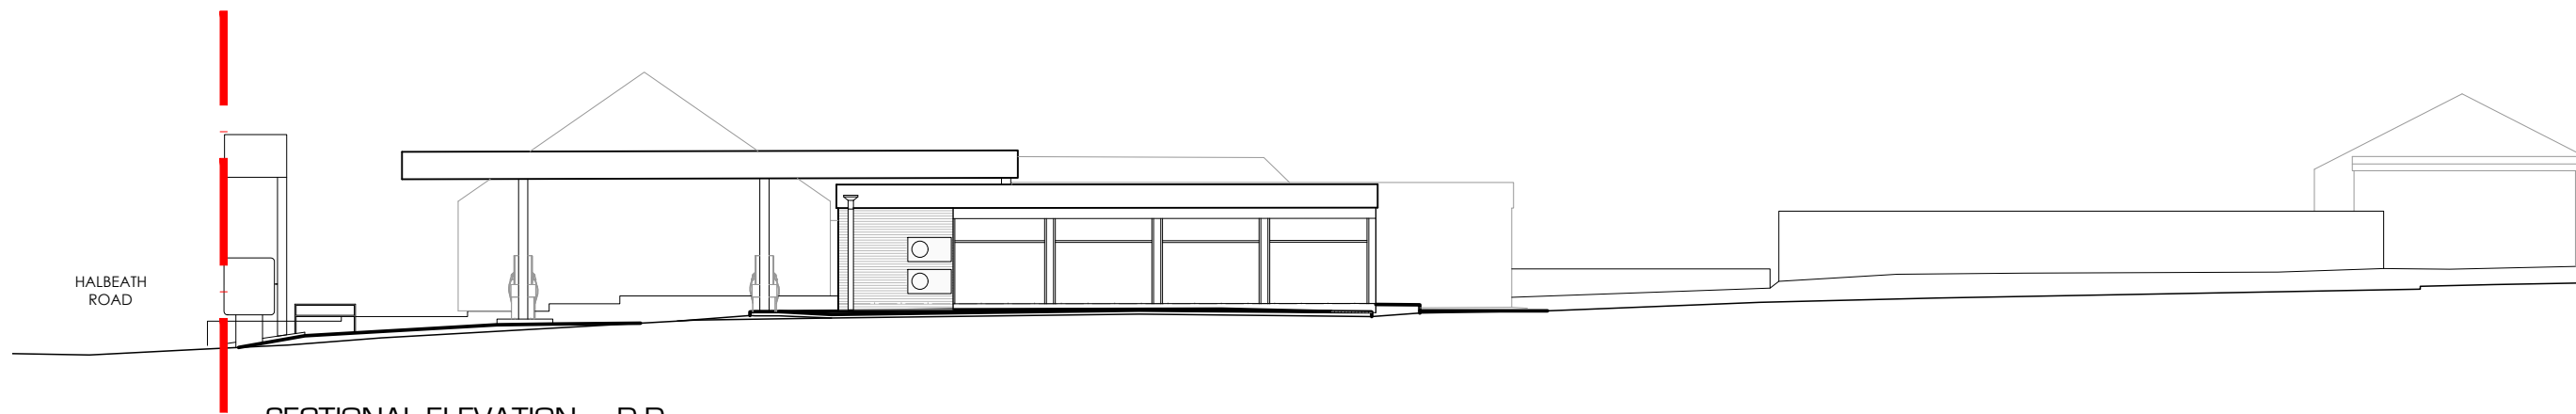

SECTIONAL ELEVATION D-D



EXISTING SITE ELEVATIONS - SHEET 1
1:200@A3

A M C A
ARCHITECTS

Castlecroft Business Centre Tom Johnston Road
Dundee DD4 8XD
T: 01382 774111 F: 01382 739382
mail@amcaarchitect.co.uk

Job
Garvock Filling Station
86 Halbeath Road
Dunfermline
KY12 7RS

Drawing
Existing Site Elevations
SHEET 1

Date	Scale	
31 July 2020	1:200@A3	
Job No	Drwg No	Rev
3891	RL_005	
CAD Ref: xref_existing site elevations		