


Do Not Scale Dimensions From Drawing


Rev. Date Description

| | | |
|---|----------|---|
| A | 16.01.23 | Added existing drainage info from culvert surveys done by Steve Williams Construction |
|---|----------|---|

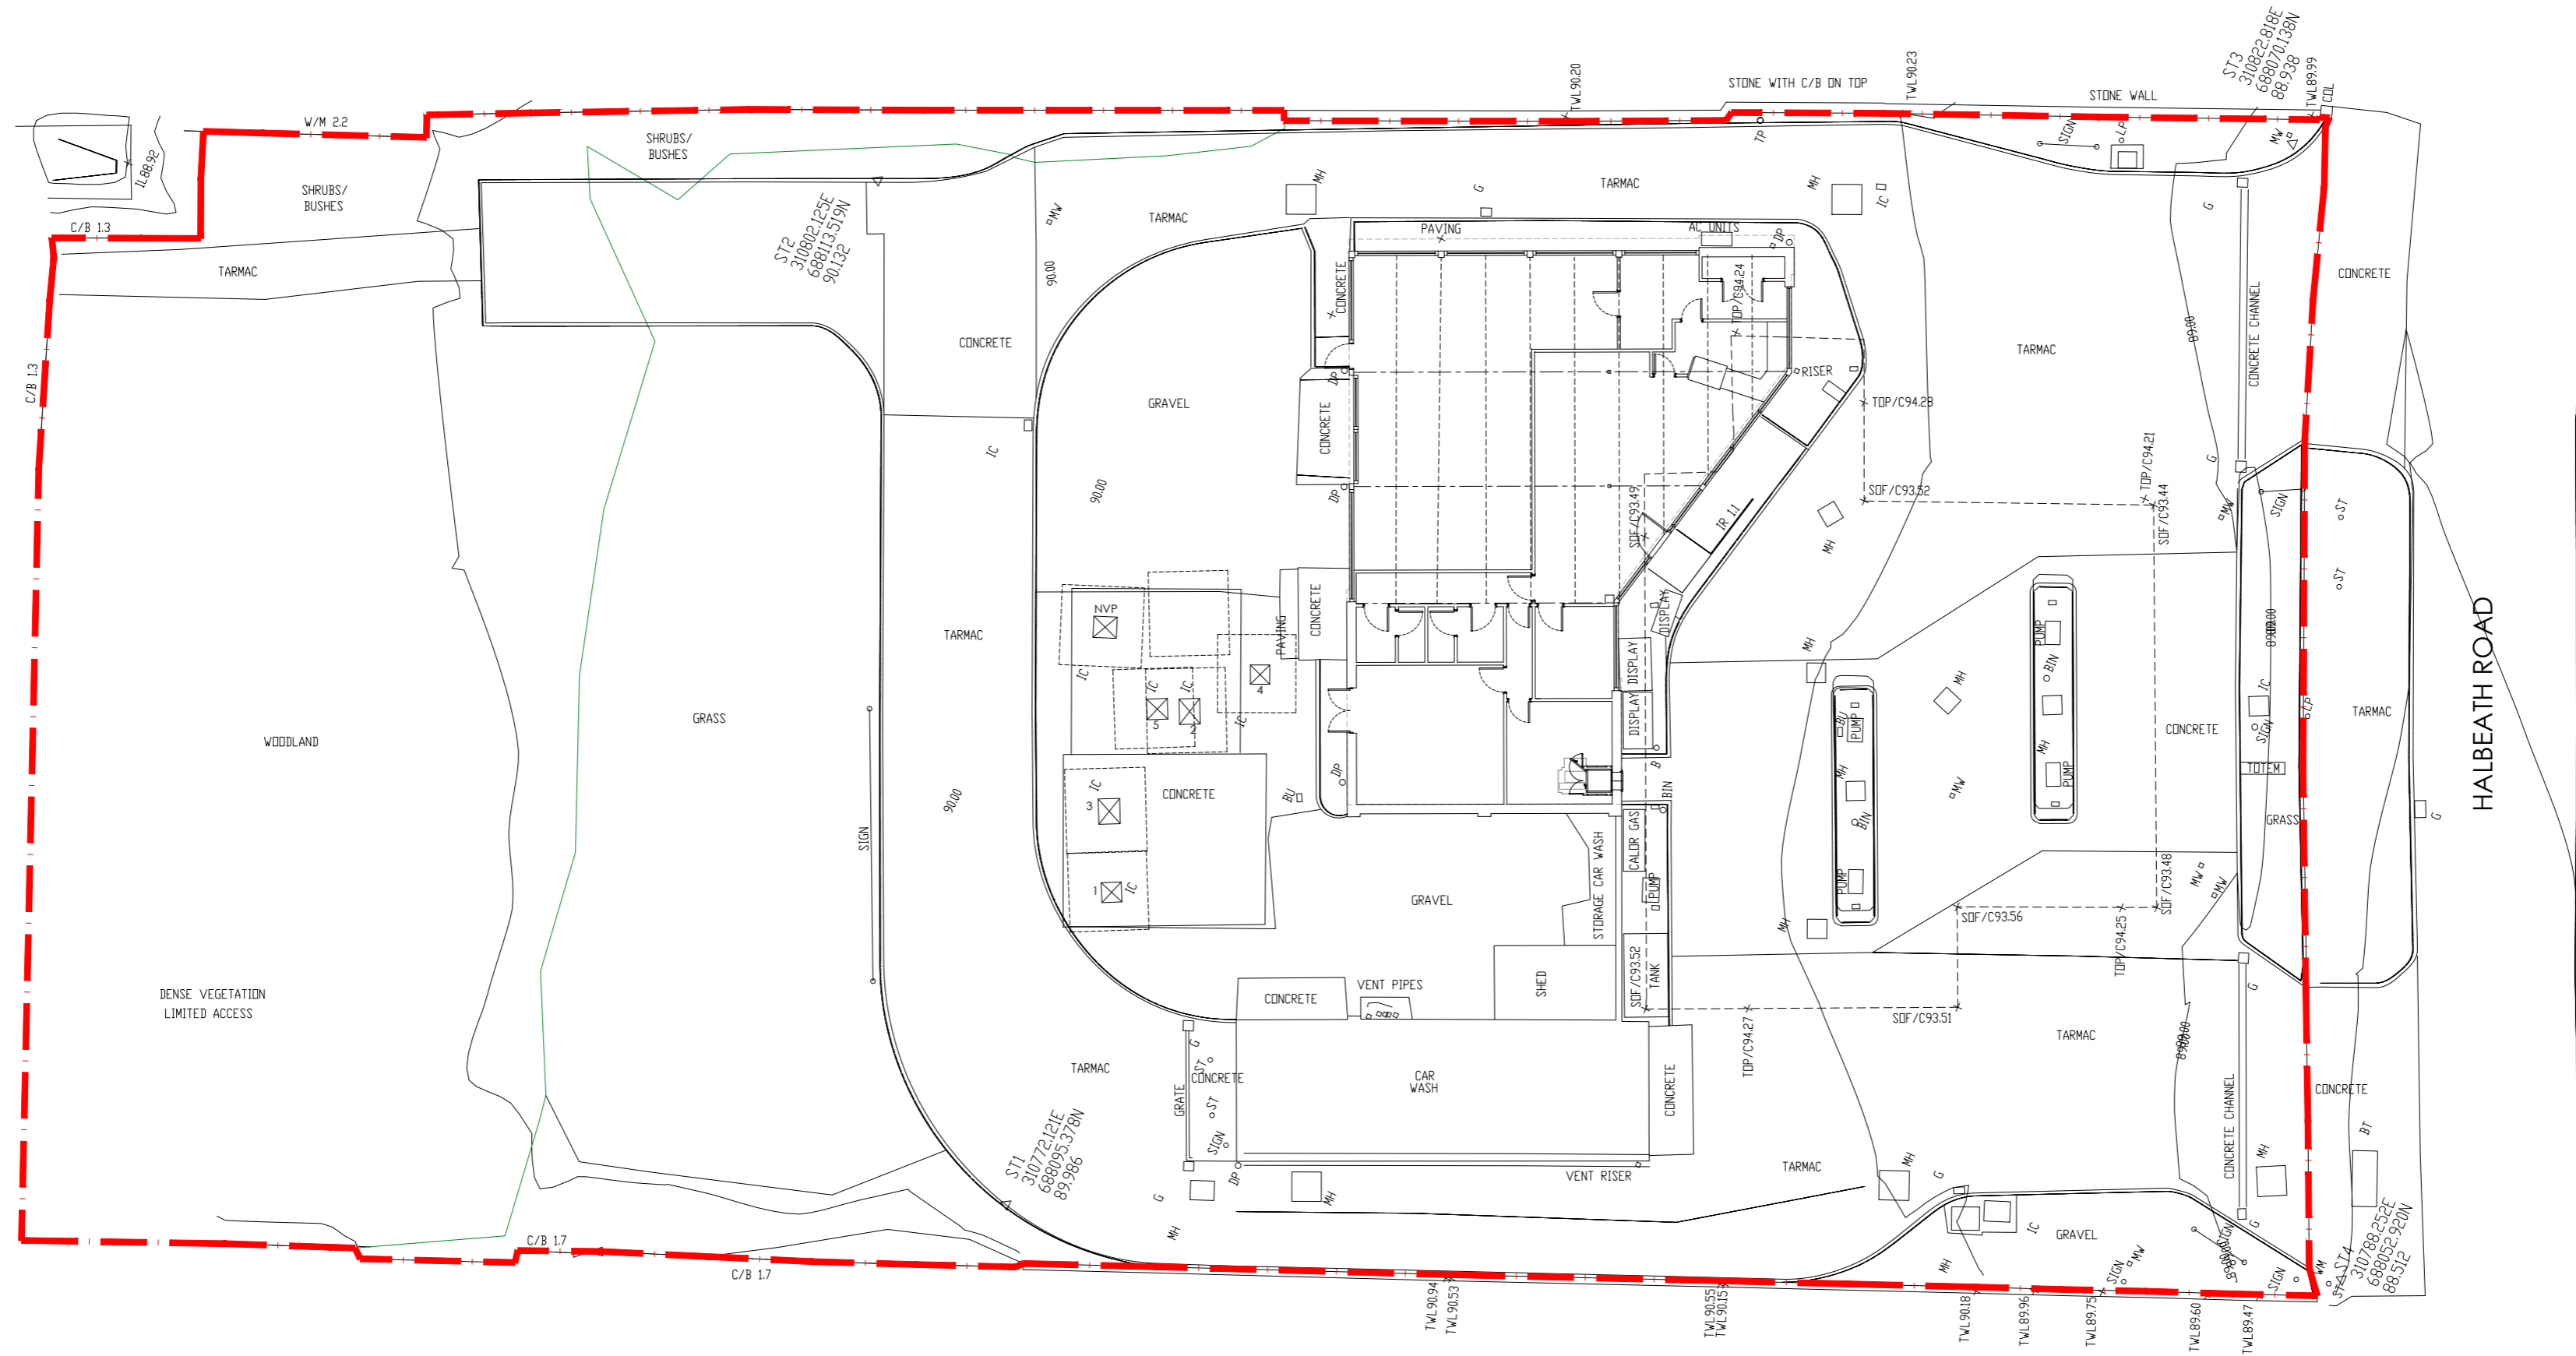

LEGEND

--- SITE BOUNDARY

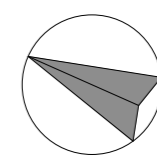

Existing Site Plan
1:200@A2

AMCA
ARCHITECTS

Castlecroft Business Centre Tom Johnston Road
Dundee DD4 6XD
T: 01382 774111 F: 01382 739382
mail@amcaarchitect.co.uk

Job
Garvock Filling Station
86 Halbeath Road
Dunfermline
KY12 7RS

Drawing
Existing Site Plan

| | | | |
|-----------------------------------|-----------------|---------|------------|
| Date | 16 January 2023 | Scale | 1:200 @ A2 |
| Job No | 3891 | Drwg No | PL_002 |
| | | Rev | A |
| CAD Ref: <i>ref_existing_site</i> | | | |