

JOHN PERRIN & SONS Ltd

BUILDING SURVEYORS & DESIGNERS


885 Green Lanes, Winchmore Hill, London, N21 2QS
Tel: 020 8364 0334 Email: mail@johnperrinandsons.com

Drawing:
Proposed block plan

Drawing No:
B2

Address:
11 The Avenue, Potters Bar EN6 1EG

Scale:
1:500 @ A4

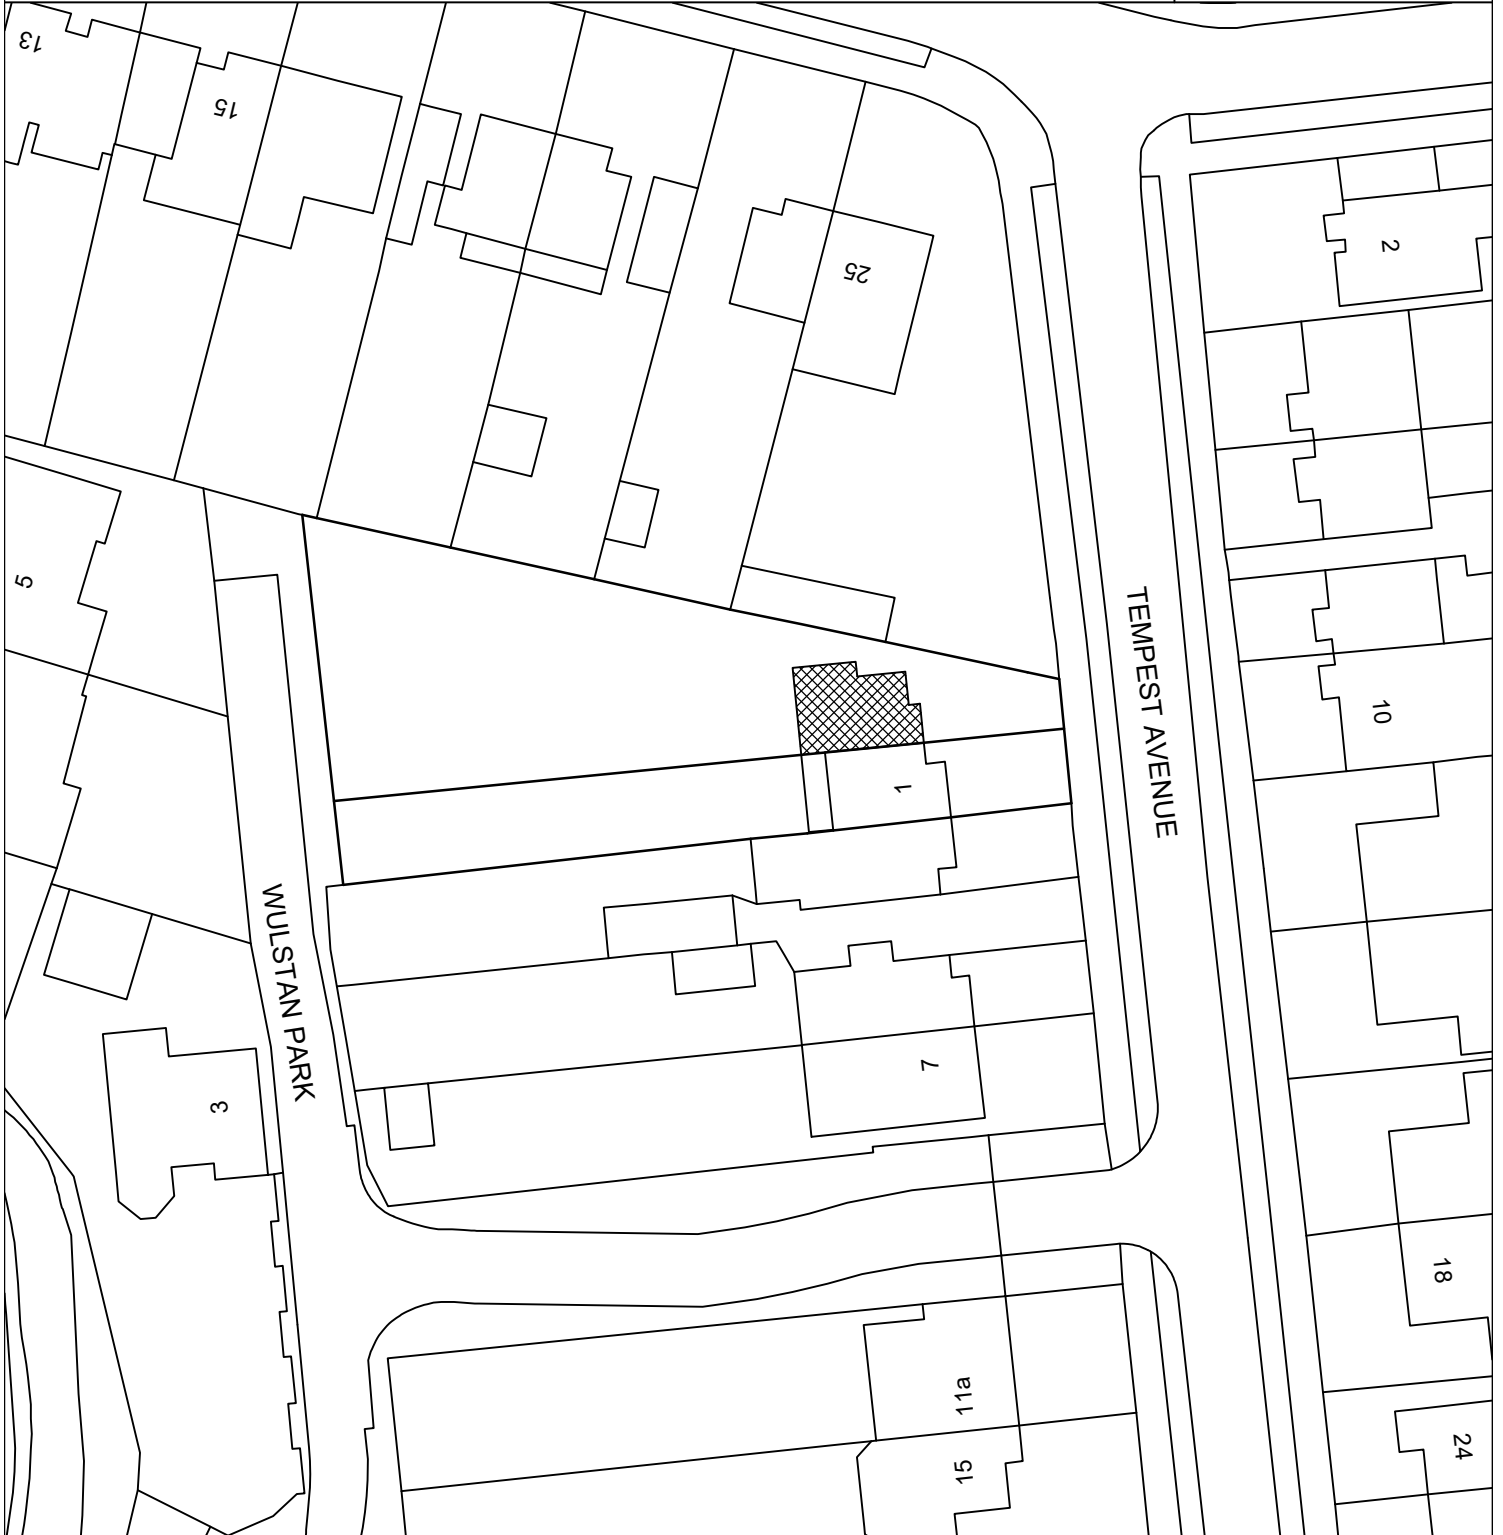

Proposed
new house:

