




TITLE MR. J. PRICE 9 MUSTYNS PLACE HIGH STREET EWELL KT17 1SQ.	SWEET CHESTNUT TREE 	EXISTING PLANS AND ELEVATIONS	NOTES	 CASTLE	SCALE. 1:100 e A3.	DATE. OCT. 2023
					DRAWN. MA	
					DRG. NO. 30760 / 1	REV.

SCHEDULE OF WORK

TAKE DOWN EXISTING
CONSERVATORY ROOF,
WINDOWS, DOORS AND
WALLS AND REMOVE
FROM SITE.
BREAK UP THE
EXISTING BASE

PROPOSED CONSERVATORY

GLAZED CONSERVATORY ROOF
ANTIBLOCK GREY ALUMINIUM
WINDOWS AND BI-FOLD DOORS
NEW WALLS IN FACE BRICK
TO MATCH THE EXISTING
CONCRETE BASE AND
FOUNDATIONS

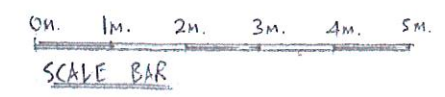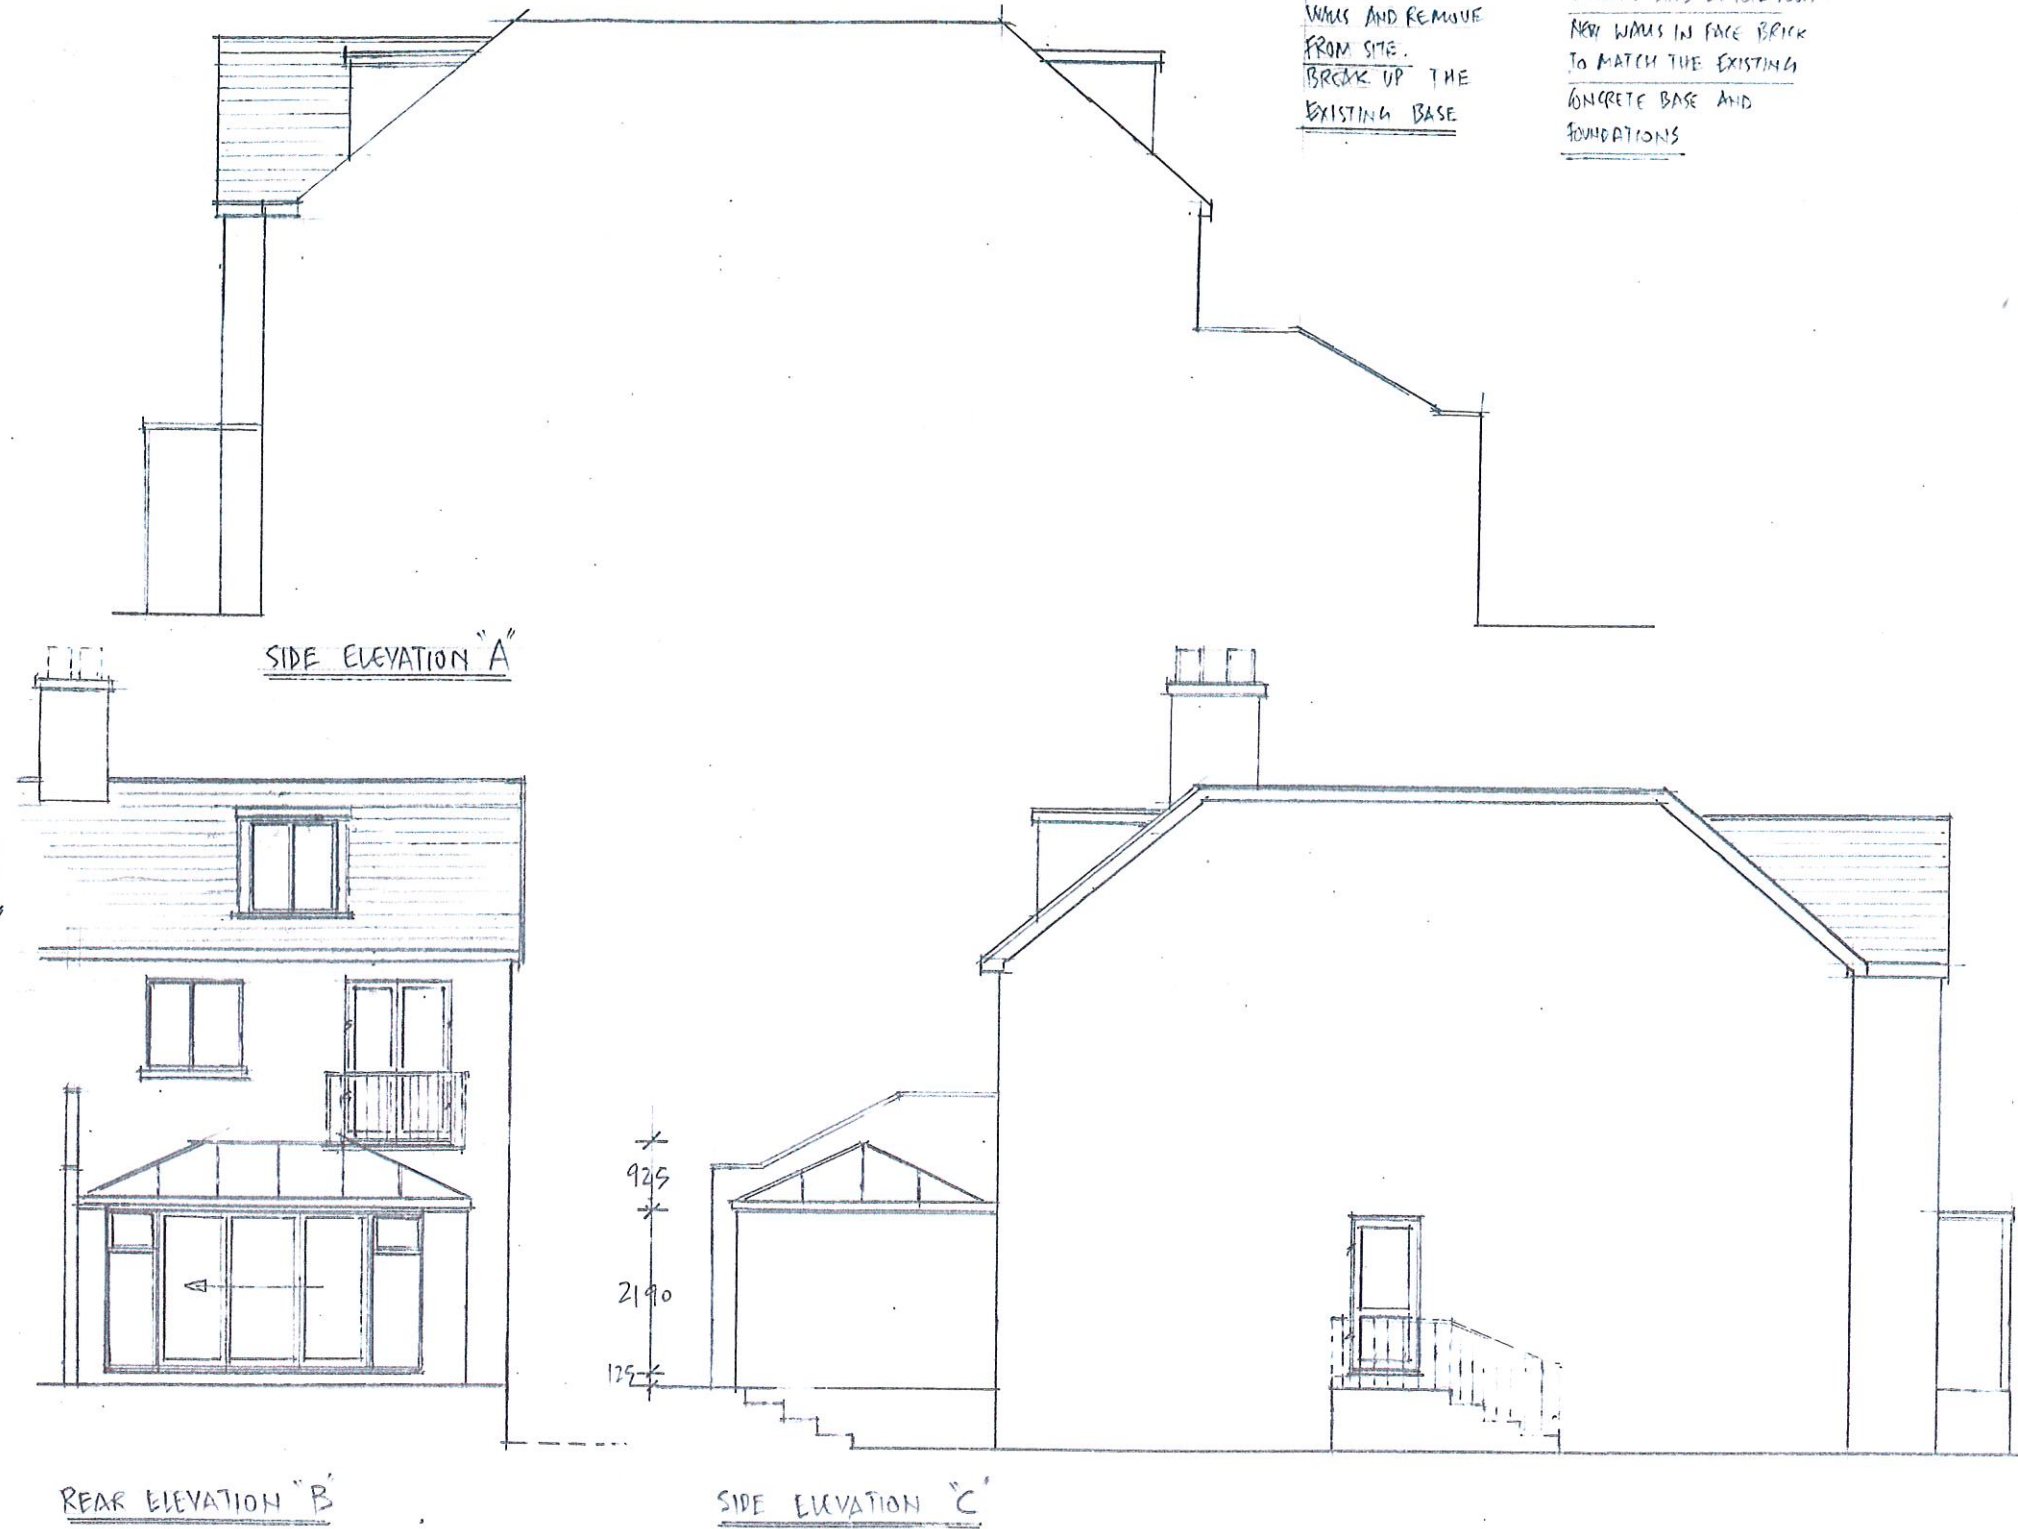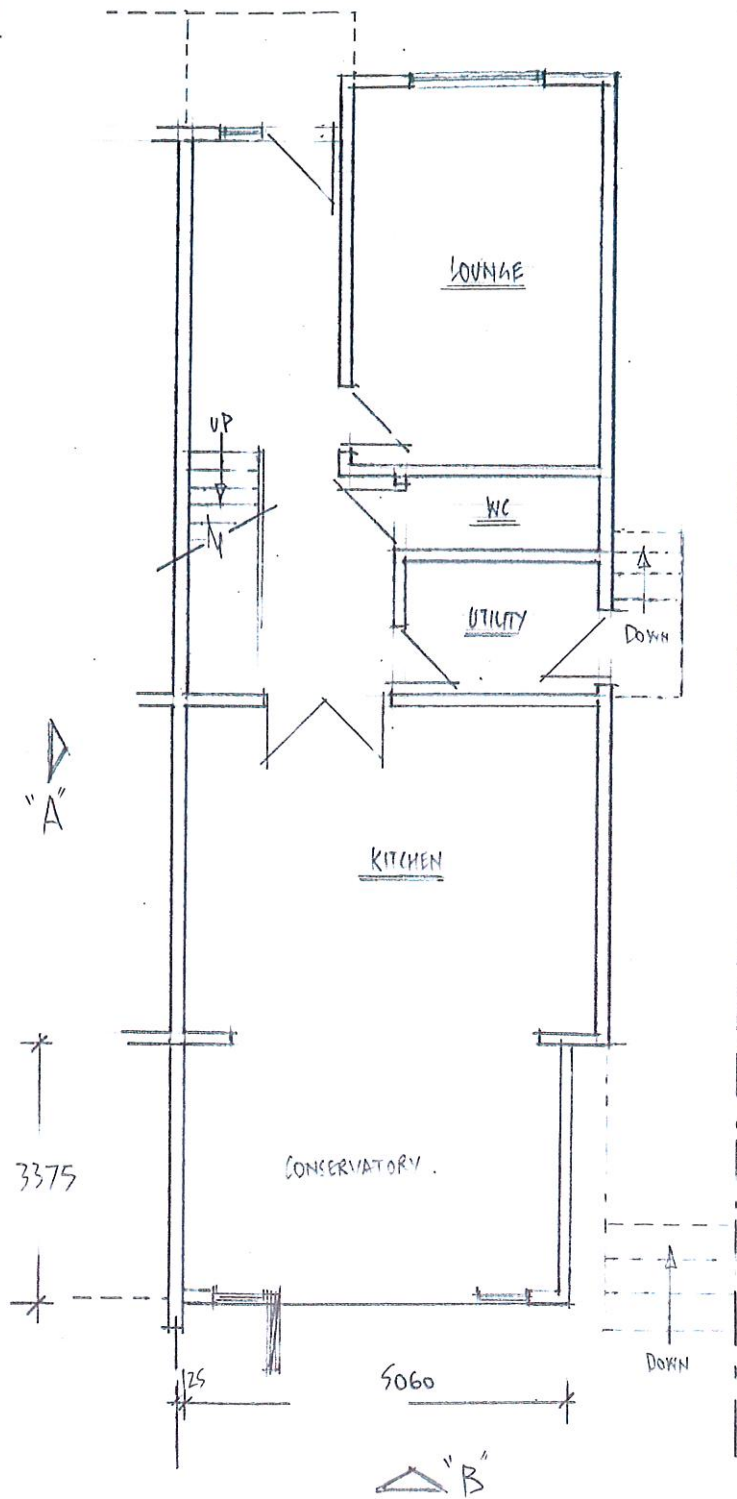

<p>TITLE</p> <p>MR. J. PRICE 9 MUSTYNS PLACE HIGH STREET EWEIL KT17 1SQ.</p>	<p>SWEET CHESTNUT TREE</p>	<p>PROPOSED PLANS AND ELEVATIONS</p>	<p>NOTES</p>	<p>CASTLE</p>	<p>SCALE. 1:100 e A3.</p>	<p>DATE. OCT. 2023</p>
					<p>DRAWN. MA</p>	
					<p>DRG. NO. 30760 / 2</p>	<p>REV:</p>