


EXISTING SOUTH ELEVATION



PROPOSED SOUTH ELEVATION

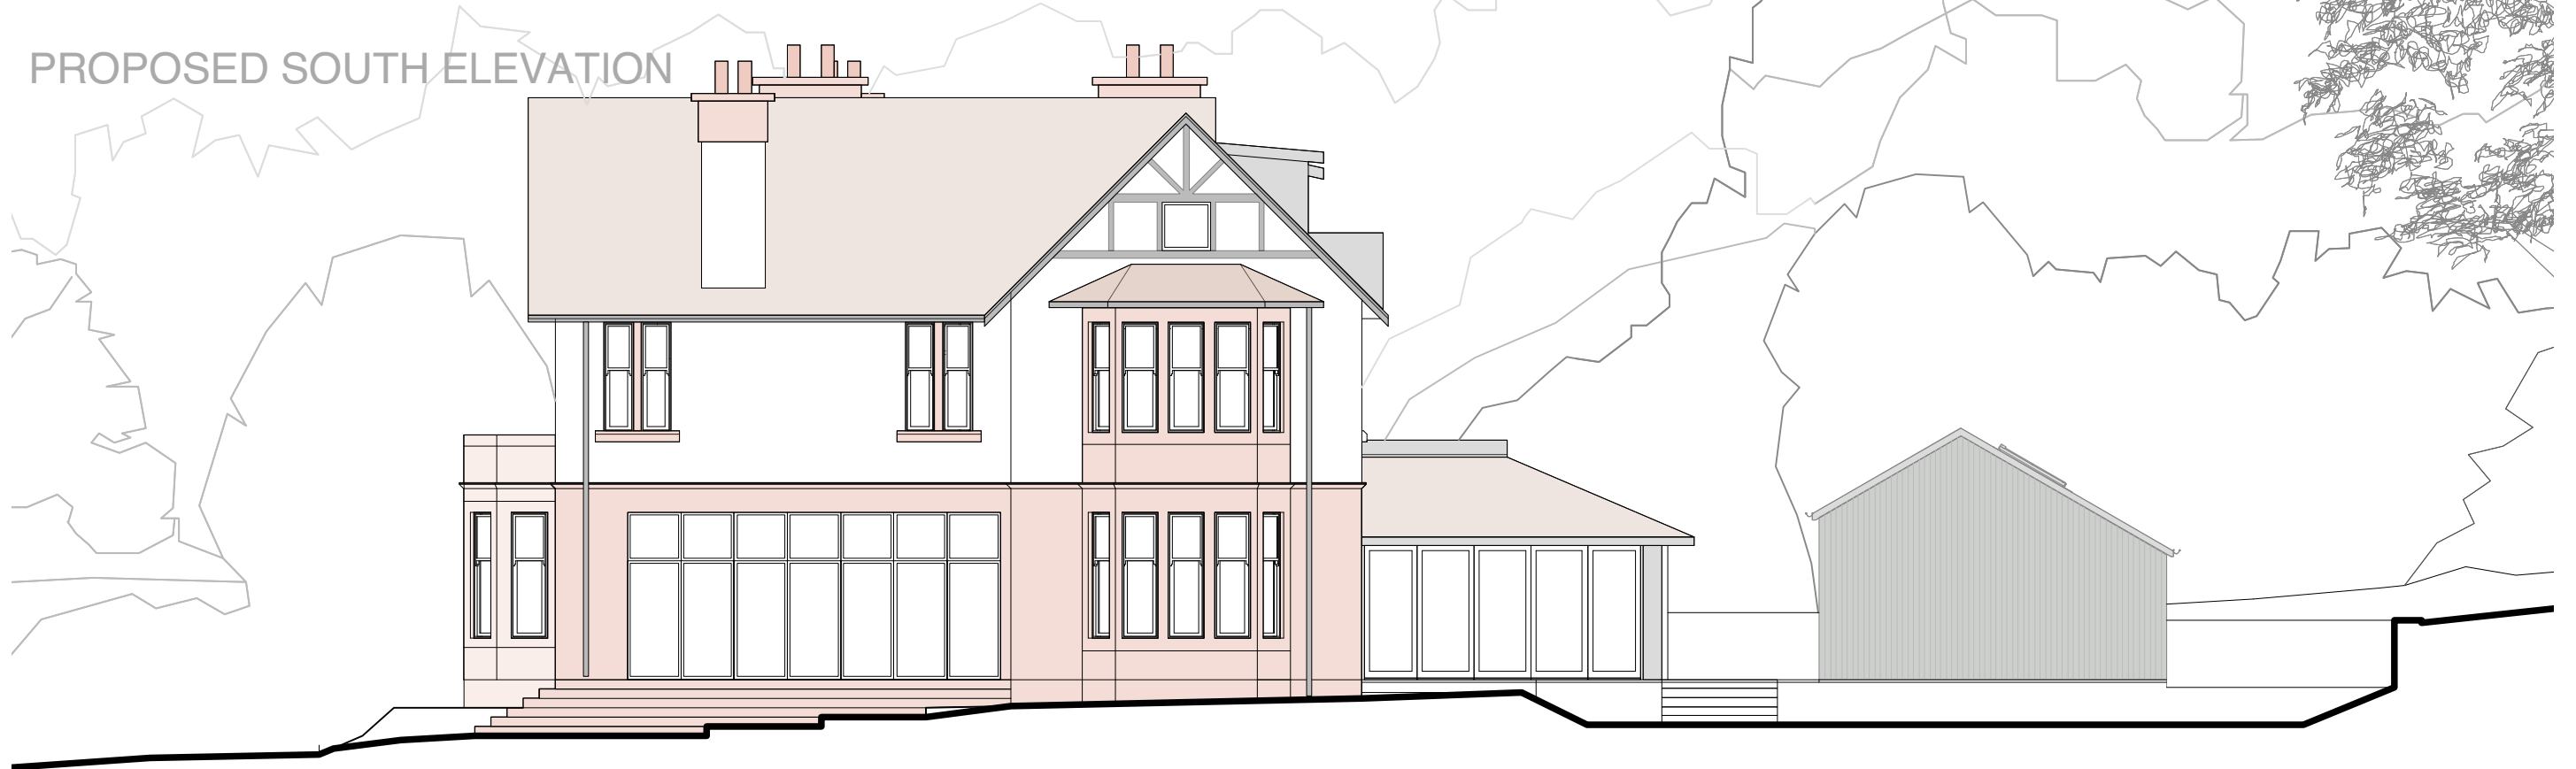

The Grange, Porterfield Road, Kilmcaolm PA13 4PD

Proposed changes for Mr + Mrs Smith

0 scale (metres) 10

PLANNING Drawing 010 October 2023

existing and proposed SOUTH elevations 1:125 @A3 size

110 Brunswick Street
GLASGOW
G1 3TA

TEL 07740 862403
mail@atastudio.com
www.atastudio.com

