


EXISTING NORTH ELEVATION

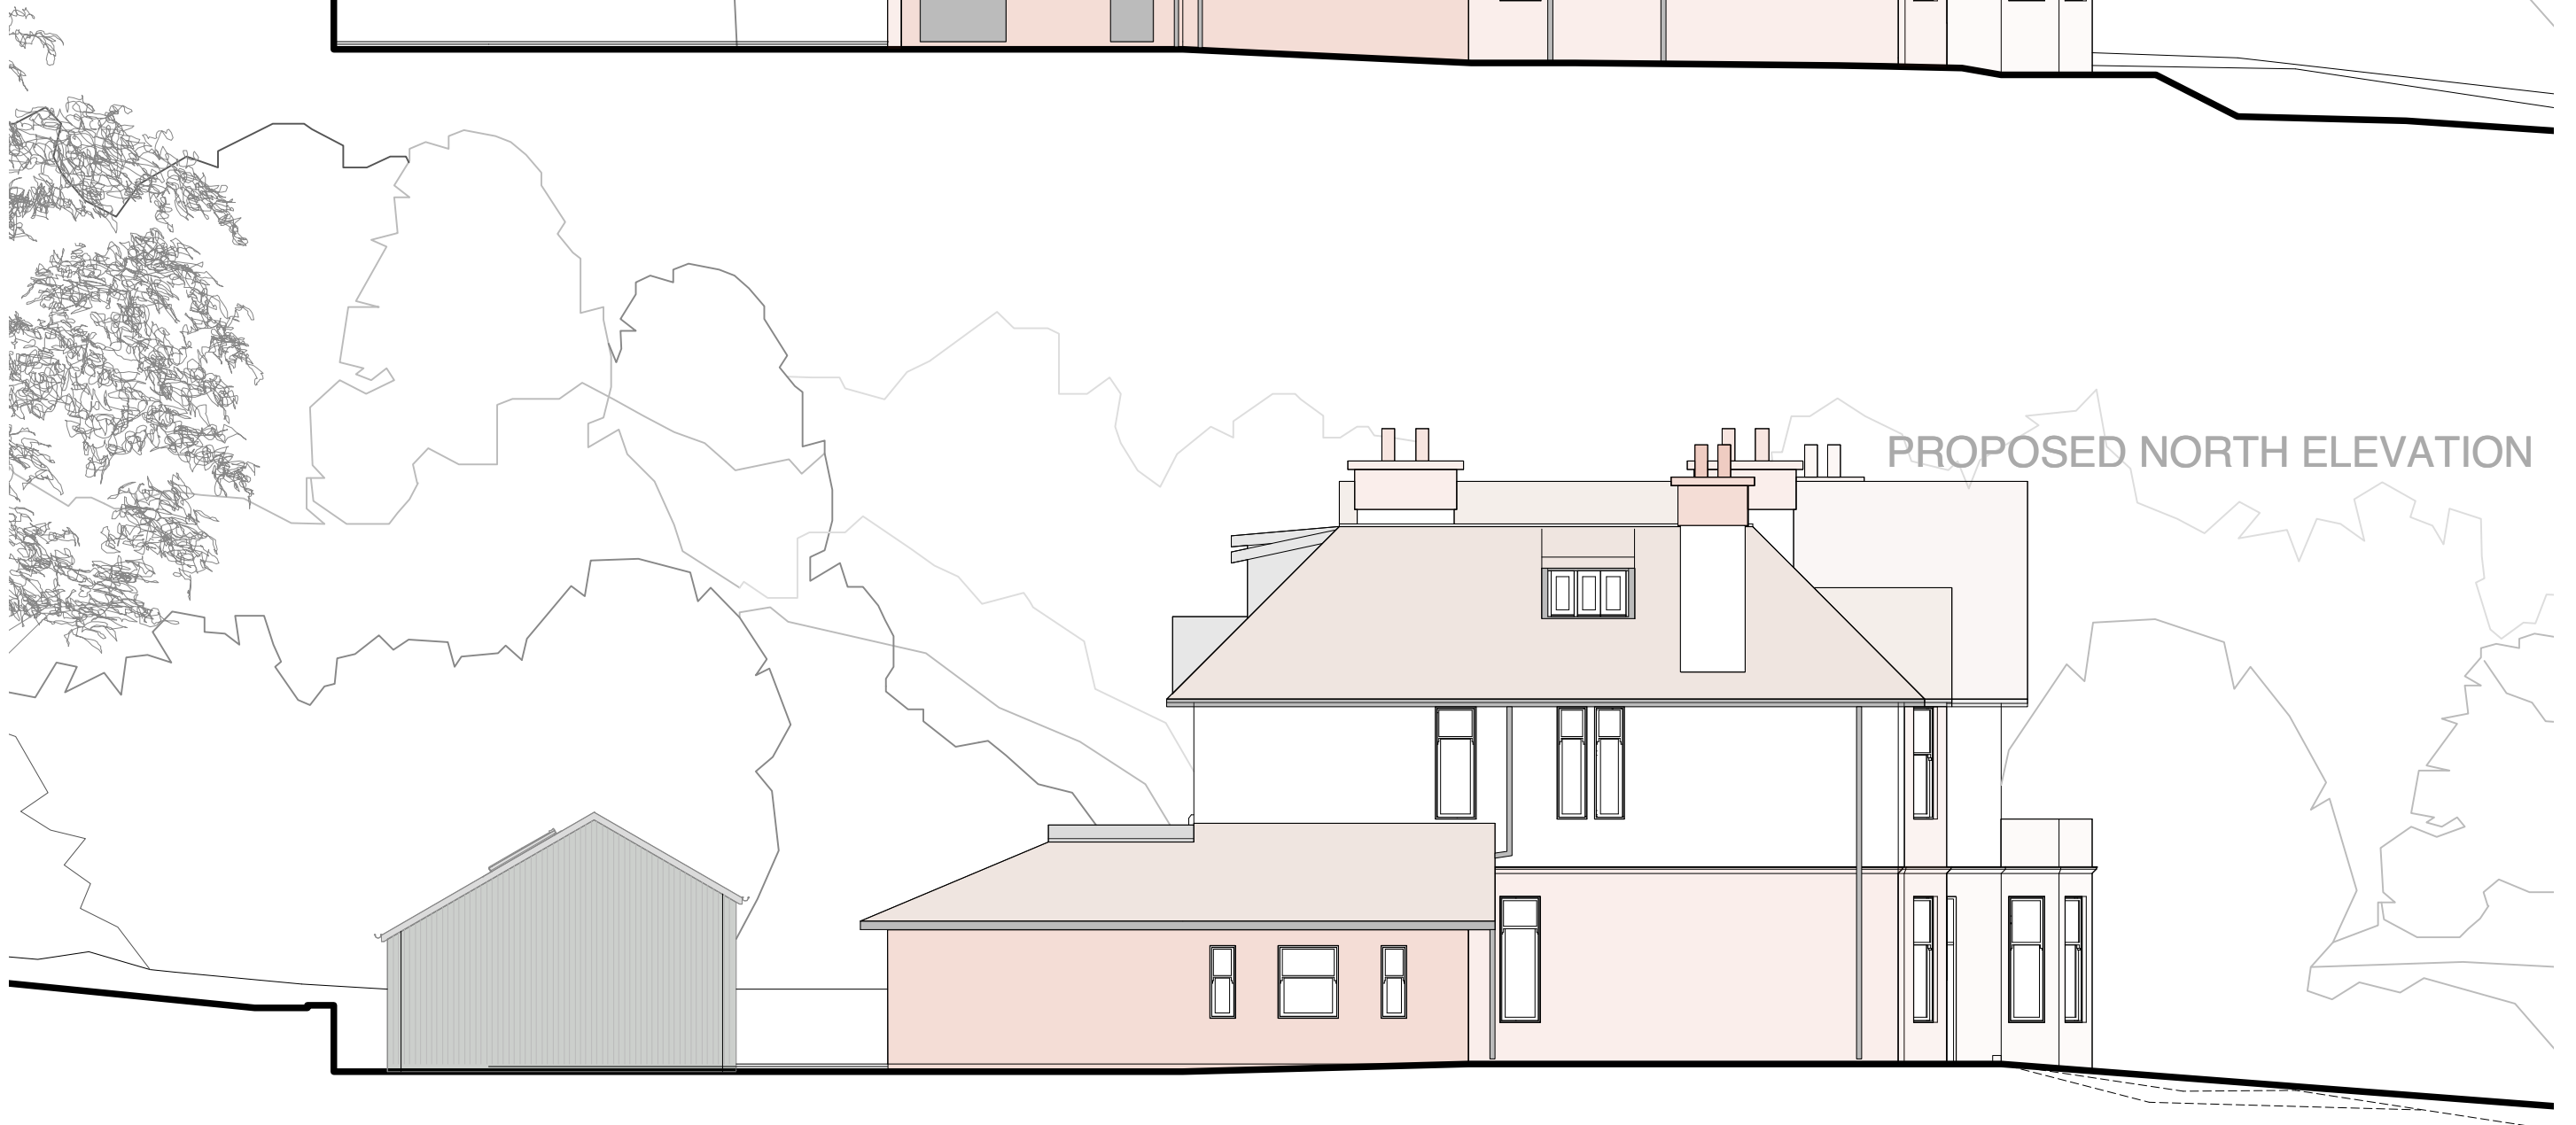

PROPOSED NORTH ELEVATION