


# Newton Street Greenock Tree Map 1a

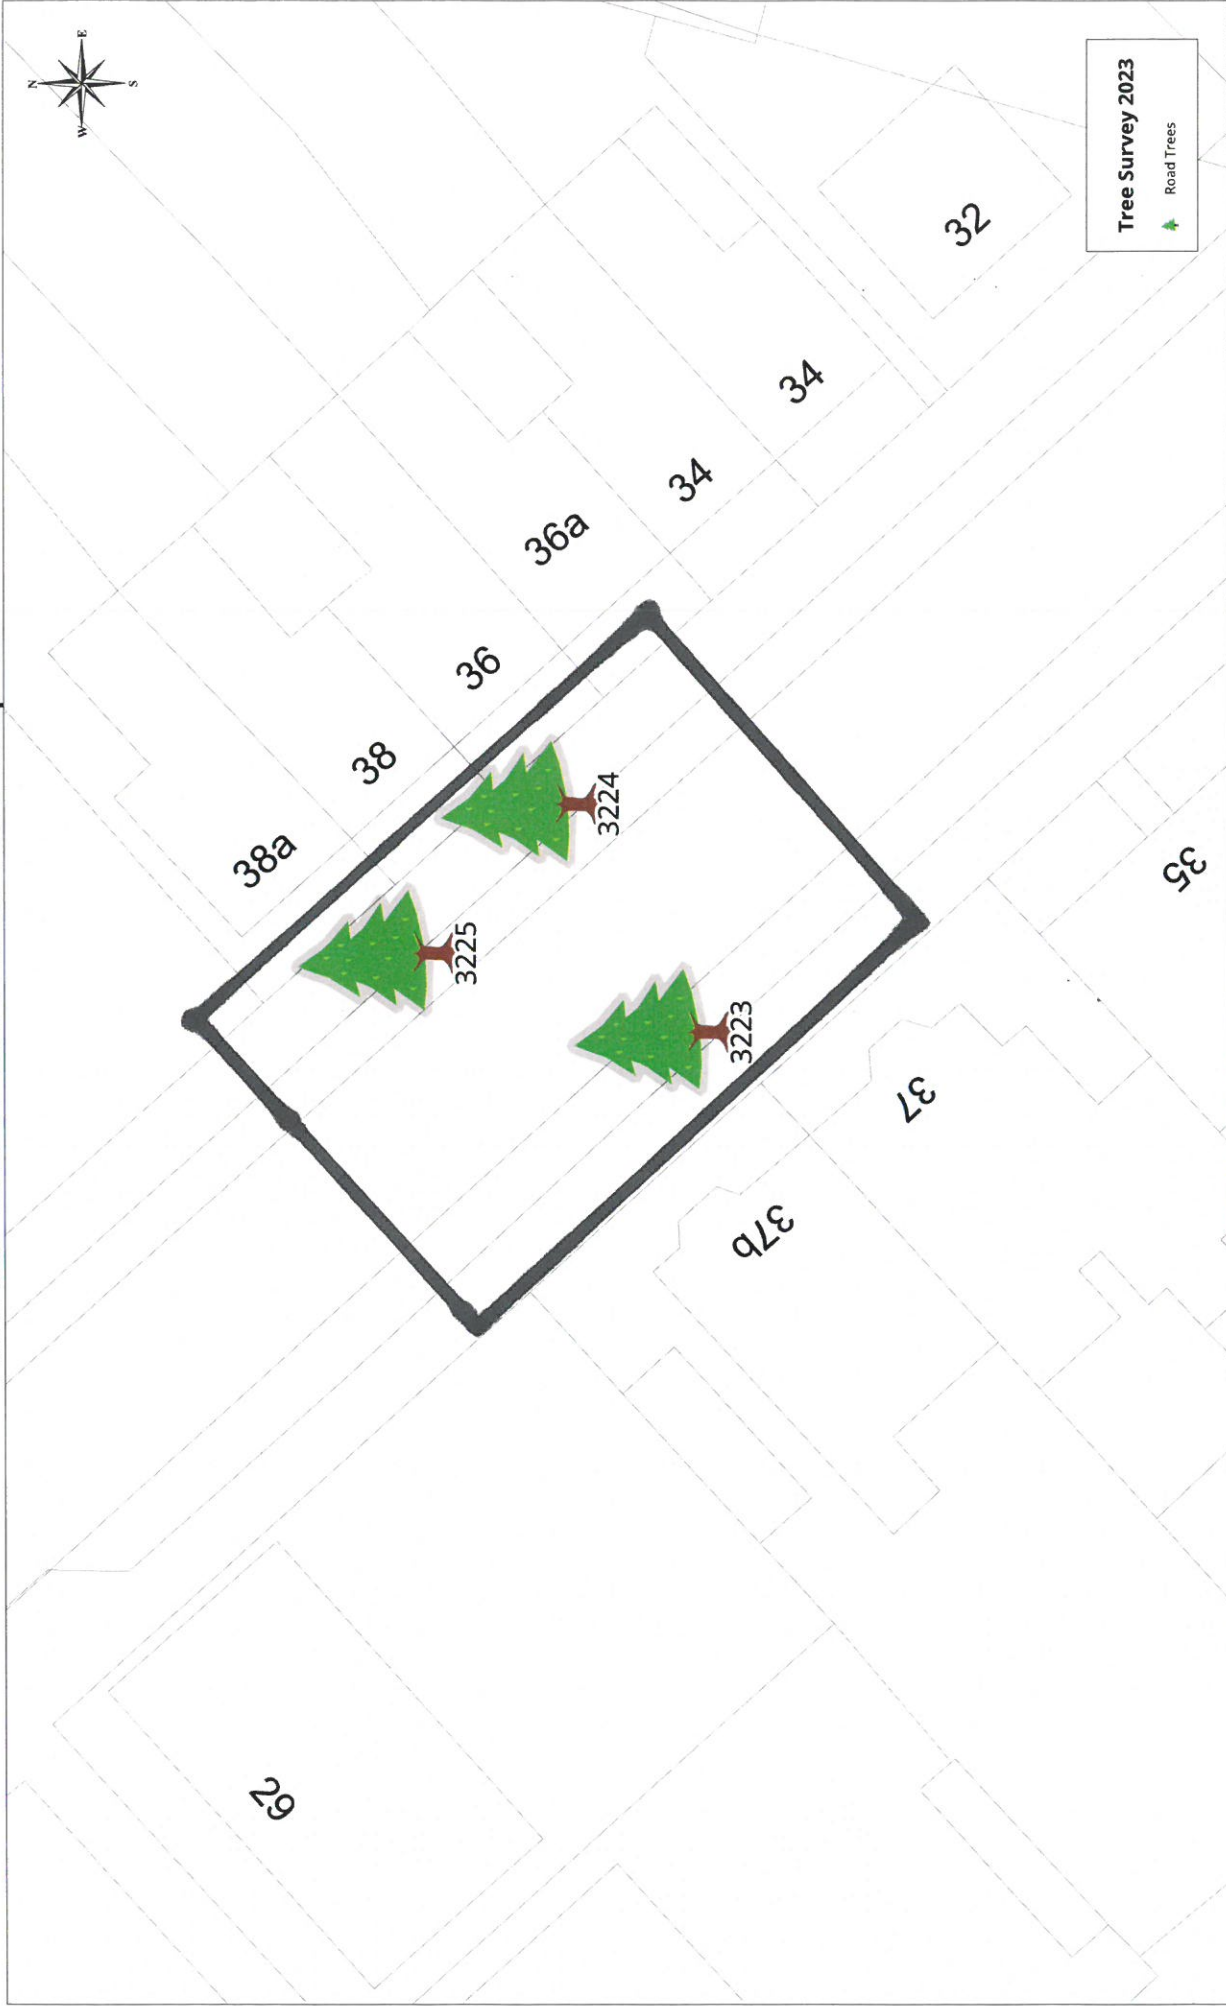

**Tree Survey 2023**  
 Road Trees

**OS** Ordnance Survey  
 Licensed System Supplier  
 Reproduced by permission of Ordnance Survey on behalf of HMRC.  
 © Crown copyright and database right 2023.  
 All rights reserved.  
 Ordnance Survey Licence number: 100029421.

**Inverclyde** council  
 Roads & Transportation  
 Environment & Regeneration  
 Stuart Jamieson, Director  
 Municipal Buildings  
 Clyde Square  
 Greenock, PA15 1LY  
 Fax: 01475 712331  
 stuart.jamieson@inverclyde.gov.uk

Plan Creator: Joe Gray  
 Date: 27/11/2023  
 Scale: 1:250

# Newton Street Greenock Tree Map 1b



# Newton Street Greenock Tree Map 1c

