



Block Plan as Existing

Boundary of HMO

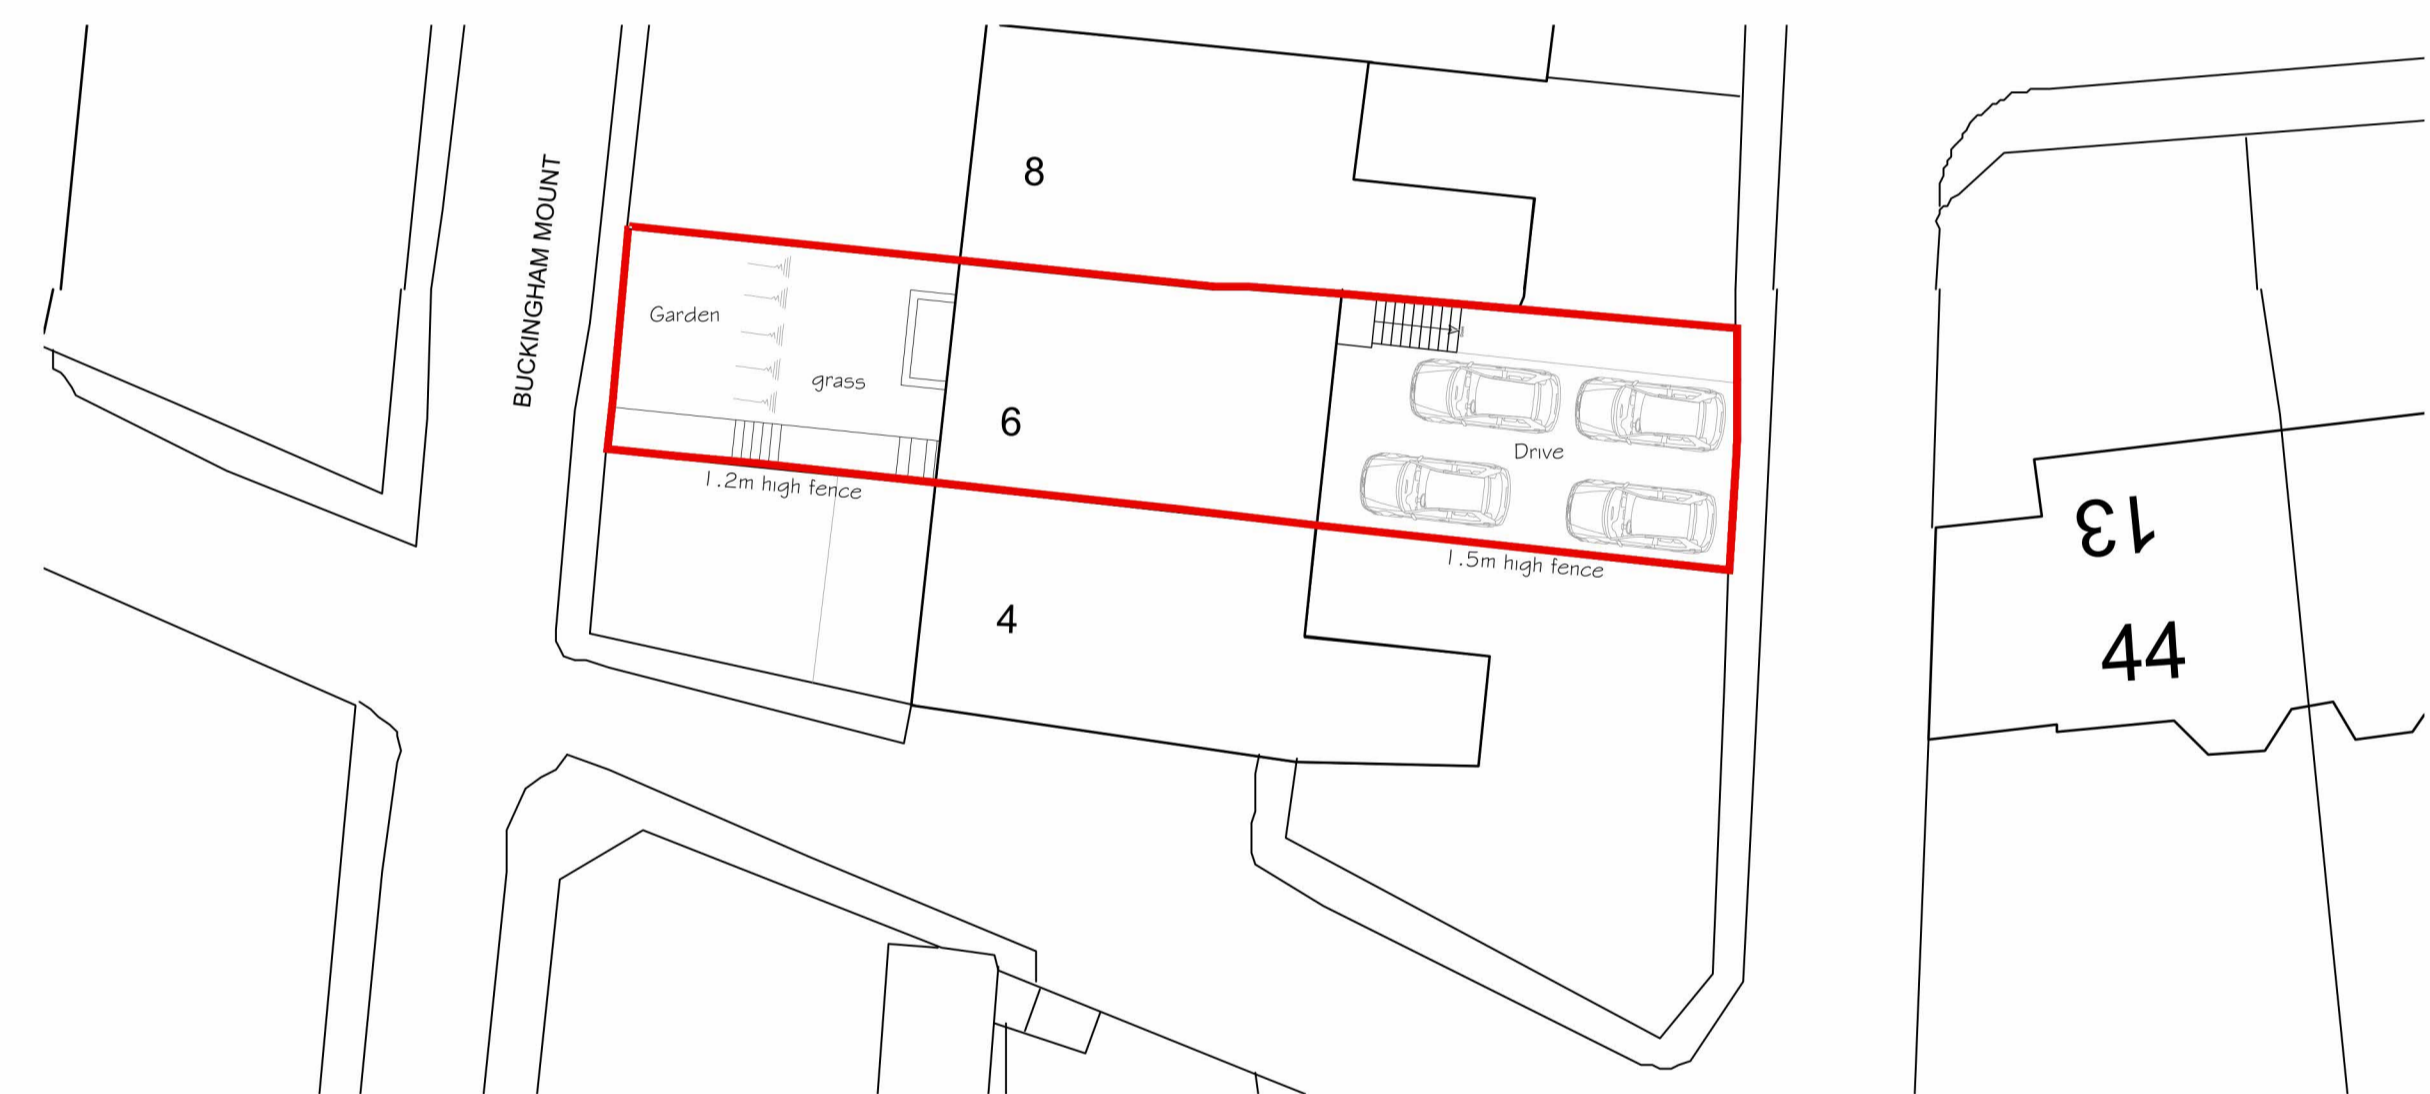

Block Plan as Proposed

Boundary of HMO

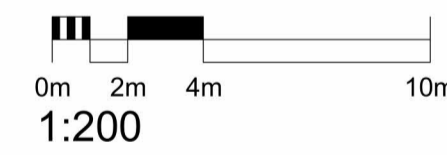

Site Location Plan



1:1250

Land under client ownership

SYMBOLS, HATCH & LINETYPE KEY

- WARNING SIGNIFICANT HAZARD OR INFORMATION WHICH IS USEFUL
- ACTION (DO)
- AVOID OR REFRAIN FROM (DON'T)
- ON-SITE MEASUREMENTS REQUIRED
- RELEVANT INFORMATION
- STRUCTURAL ENGINEER ITEM
- BUILDING CONTROL ITEM
- BRICK
- CONCRETE
- BLOCK
- SAND
- HARDCORE
- PROPOSED
- GLAZING
- OBSCURE GLASS
- BOUNDARY
- FOUL DRAINAGE
- DRAINAGE
- INSULATION
- DPM, EPC, VCL, FLASHING
- STRUCTURAL BEAMS
- DEMOLITION AREAS

DATE	NOTES	BY	REV
08/12/22	Issued for Planning Approval	SG	A
04/04/23	Issued for Planning Approval	SG	C
01/11/23	Issued for Planning Approval	SG	D



PROJECT TITLE <b>Proposed Change of Use from HMO to Dwelling</b>	CLIENT Mr S Norton 6 Buckingham Mount, Headingley, Leeds, LS6 1DN
DRAWING STAGE Design	SCALE <b>VARIES @ A1</b>
SHEET TITLE Site Location and Block Plans	PROJECT NUMBER <b>LS6-3406</b>
CHK JD	DRAWN BY SWG
STAGE PLN	REV D
REV D	SHT 001