
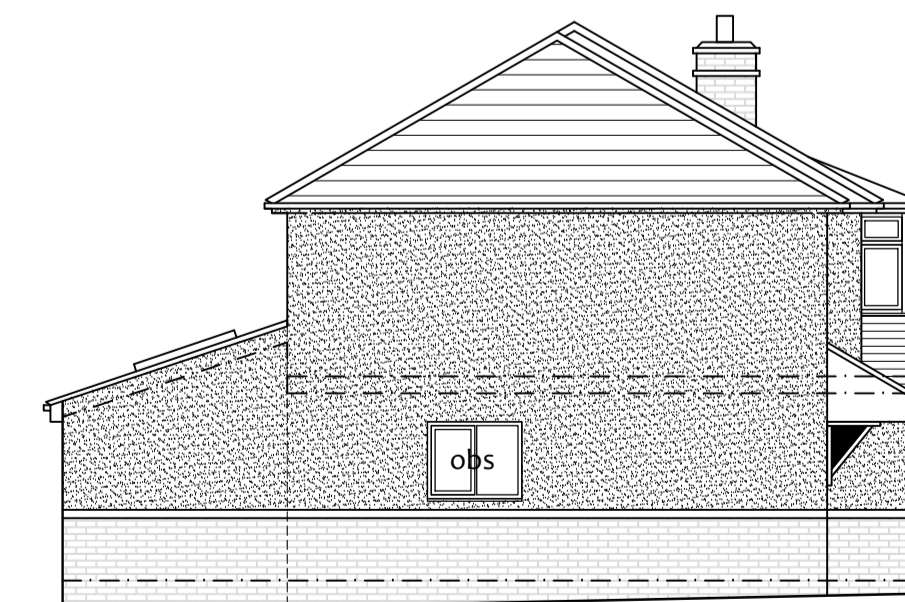
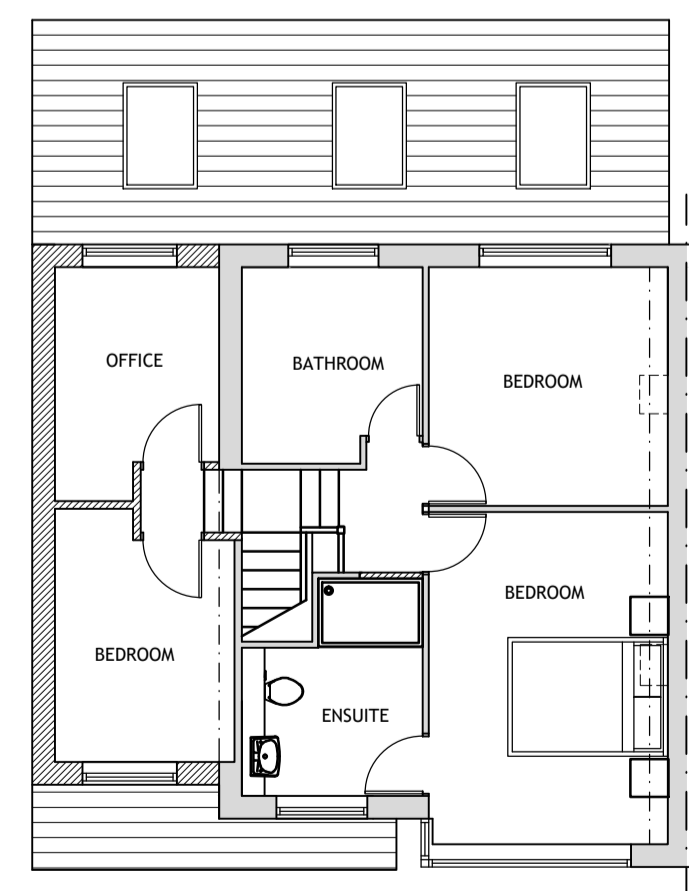


AS EXISTING

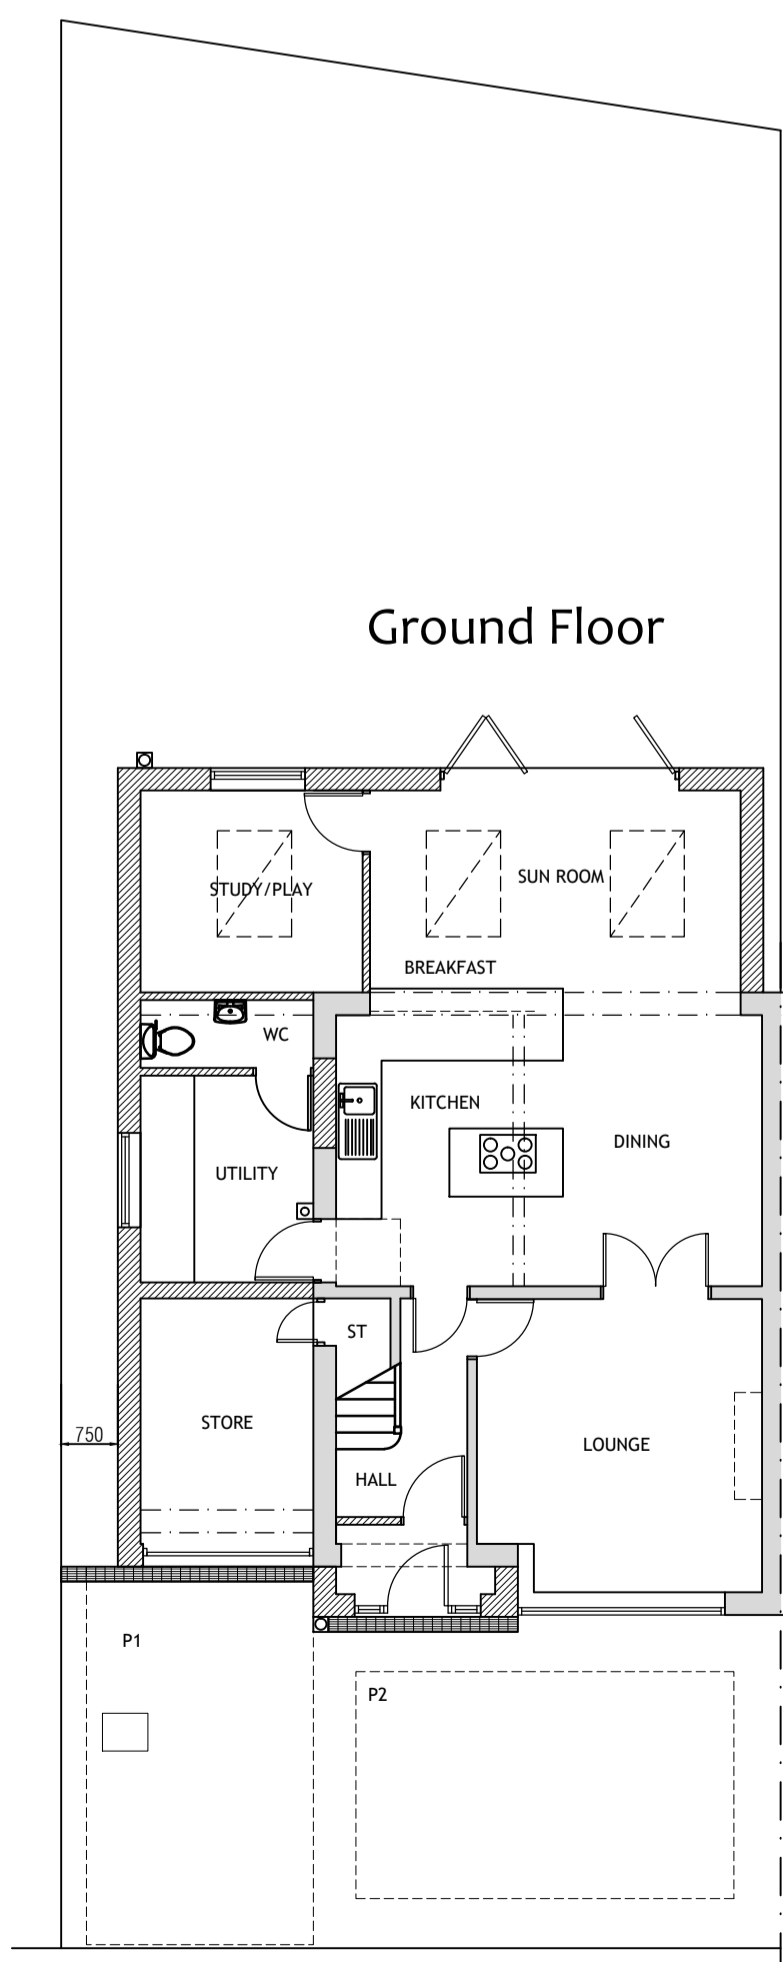

AS PROPOSED

Project: Mr & Mrs Nugent 49 Gravellythorpe Road, Leeds, LS15 7EF		
Drawing Title: As Existing & Proposed		
Drawn: DK	Date: Nov 23	Scale: 1:100@A1
Project No. 1516	Drawing No. 1516-01	Revision: 01