



EXISTING SOUTH WEST Scale 1:100 **ELEVATION**

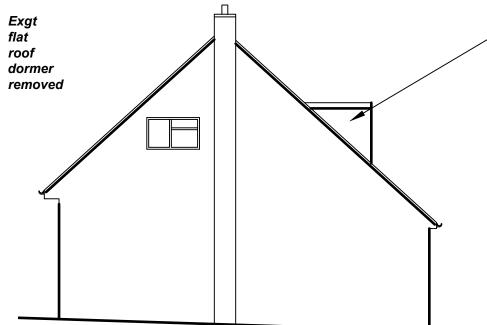

EXISTING NORTH WEST Scale 1:100 **ELEVATION**



EXISTING SOUTH EAST Scale 1:100 **ELEVATION**

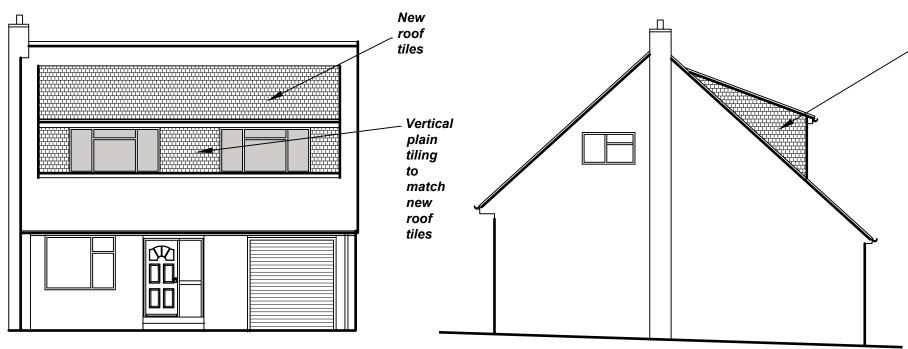

PROPOSED SOUTH WEST Scale 1:100 **ELEVATION**

PROPOSED NORTH WEST Scale 1:100 **ELEVATION**



PROPOSED SOUTH EAST **ELEVATION** Scale 1:100

★ JDM ARCHITECTURAL DESIGNS **★**

Amberville, Lime Kiln Lane, Kirk Deighton, Wetherby, North Yorkshire LS22 4EA

email - jdmarchitecturaldesigns@gmail.com mobile - 07950289803

37 CONGREVE WAY, BARDSEY, NR LEEDS

Proposed Amendments to Front Dormer Window **Elevations**

Drg no 101993.01 Rev:

Scale: 1:100 @ A3 - Date: Nov 23 - By: JM