



NOTES

FRAMES AND SASHES PAINTED TIMBER (ACOYA).
 DOUBLE GLAZED UNITS.
 WINDOWS SET IN APPROX 100mm FROM STONE WORK
 FACE.

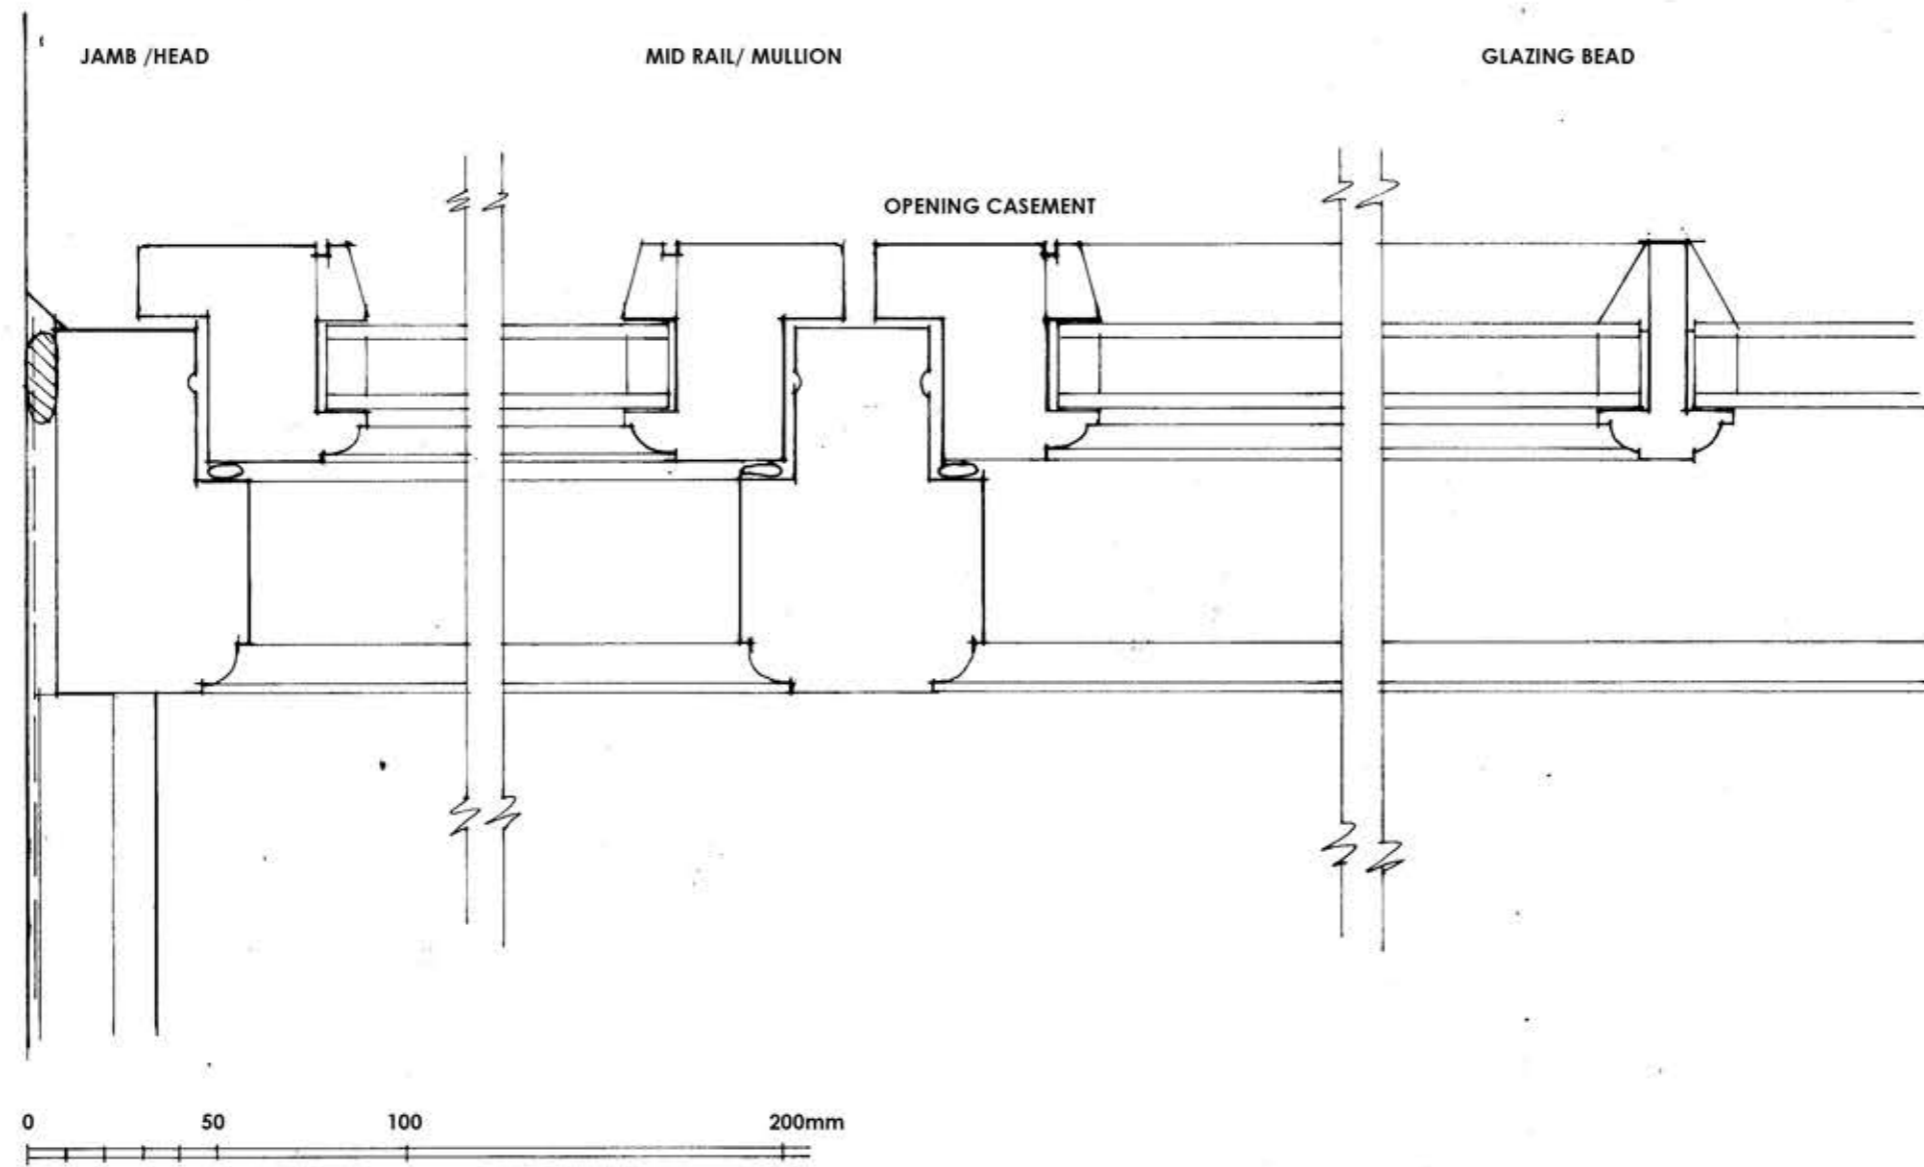

REPLACEMENT WINDOW DETAIL

<table border="1"> <tr> <td>Rev</td> <td>Des</td> <td>By</td> <td>Date</td> <td>Ch</td> </tr> <tr> <td> </td> <td> </td> <td> </td> <td> </td> <td> </td> </tr> </table>	Rev	Des	By	Date	Ch						<p>Notes: Contractor must verify all dimensions on site before commencing any work or shop drawings. If this drawing exceeds the quantities taken in any way the Architects are to be informed before the work is initiated. Do not scale off this drawing. Drawings based on Ordnance Survey and / or existing record drawings - design and drawing content subject to Site Survey, Structural Survey, Site Investigations, Planning and Statutory Requirements and Approvals. Authorised reproduction from Ordnance Survey Map with permission of the Controller of Her Majesty's Stationery Office. Crown Copyright reserved.</p>		<p>Project: 3 NAP YARD, HAREWOOD ESTATE (BRAMBLE COTTAGE)</p> <p>Title: WINDOW DETAIL</p> <p>Drawing No: 19-012(20)007</p>	<p>Drawing Status: planning</p> <table border="1"> <tr> <td>Job No.</td> <td>Drawn By:</td> <td>Checked By:</td> </tr> <tr> <td>19_012</td> <td>SS</td> <td> </td> </tr> <tr> <td>Scale:</td> <td>Date:</td> <td>Revision:</td> </tr> <tr> <td>1:2@A3</td> <td>Nov 2023</td> <td> </td> </tr> </table>	Job No.	Drawn By:	Checked By:	19_012	SS		Scale:	Date:	Revision:	1:2@A3	Nov 2023	
Rev	Des	By	Date	Ch																						
Job No.	Drawn By:	Checked By:																								
19_012	SS																									
Scale:	Date:	Revision:																								
1:2@A3	Nov 2023																									