

Site (Red lines and shading)
Top Cut Hair, Portland Street
Lincoln LN5 7JZ
(to rear of 365, High Street,
Lincoln LN5 7RN)

Also Owned by Applicant
(blue lines and shading)

Gross Internal Areas
Top Cut Hair Portland Street Lincoln
26.8 sq m

High Street

PORTLAND STREET

365

364

368

Thomas Cooper Memorial
Baptist Church

HIGH STREET

PORTLAND STREET

CHAPLIN STREET

TANNER'S LANE

Shelter

Ward Boy
CR

497300m

497400m

370700m


370600m

497300m

497400m

?Crown Copyright and database rights 2023 OS Licence no. 100041041

Site Location Plan 1:1250

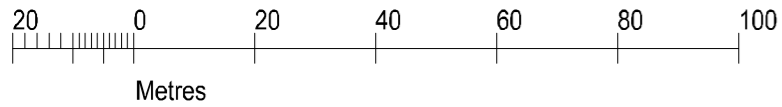

Block Plan 1:200

Project Retrospective Approvals, 365-366, High Street, Lincoln LN5 7RN
Drawing Site Location and Block Plan - Top Cut Hair, Portland Street, LN5 7JZ
Client Mr J. Mohammed
Drawing No 906-A3-011
Scale 1:200 @A3
Date December 2023
Project 39, Hawthorn Road, Lincoln, LN2 4QX
Tel. 01522 521272
Mobile 07836 662089
E-mail john_haynes@talktalk.net
Web www.john-haynes-design.co.uk

John Haynes
Architectural Design

1 0 1 2 3 4 5 6 7 8 9 10 11 12 13 14 15 16 17 18 19 20 21 22 23 24 25 26 27 28 29 30 31 32 33 34 35 36 37 38 39 40 41 42 43 44 45 46 47 48 49 50 51 52 53 54 55 56