


- Dimensions are in millimeters, unless stated otherwise.
 - Scaling of this drawing is not recommended.
 - It is the recipient's responsibility to print this document to the correct scale.
 - All relevant drawings and specifications should be read in conjunction with this drawing.

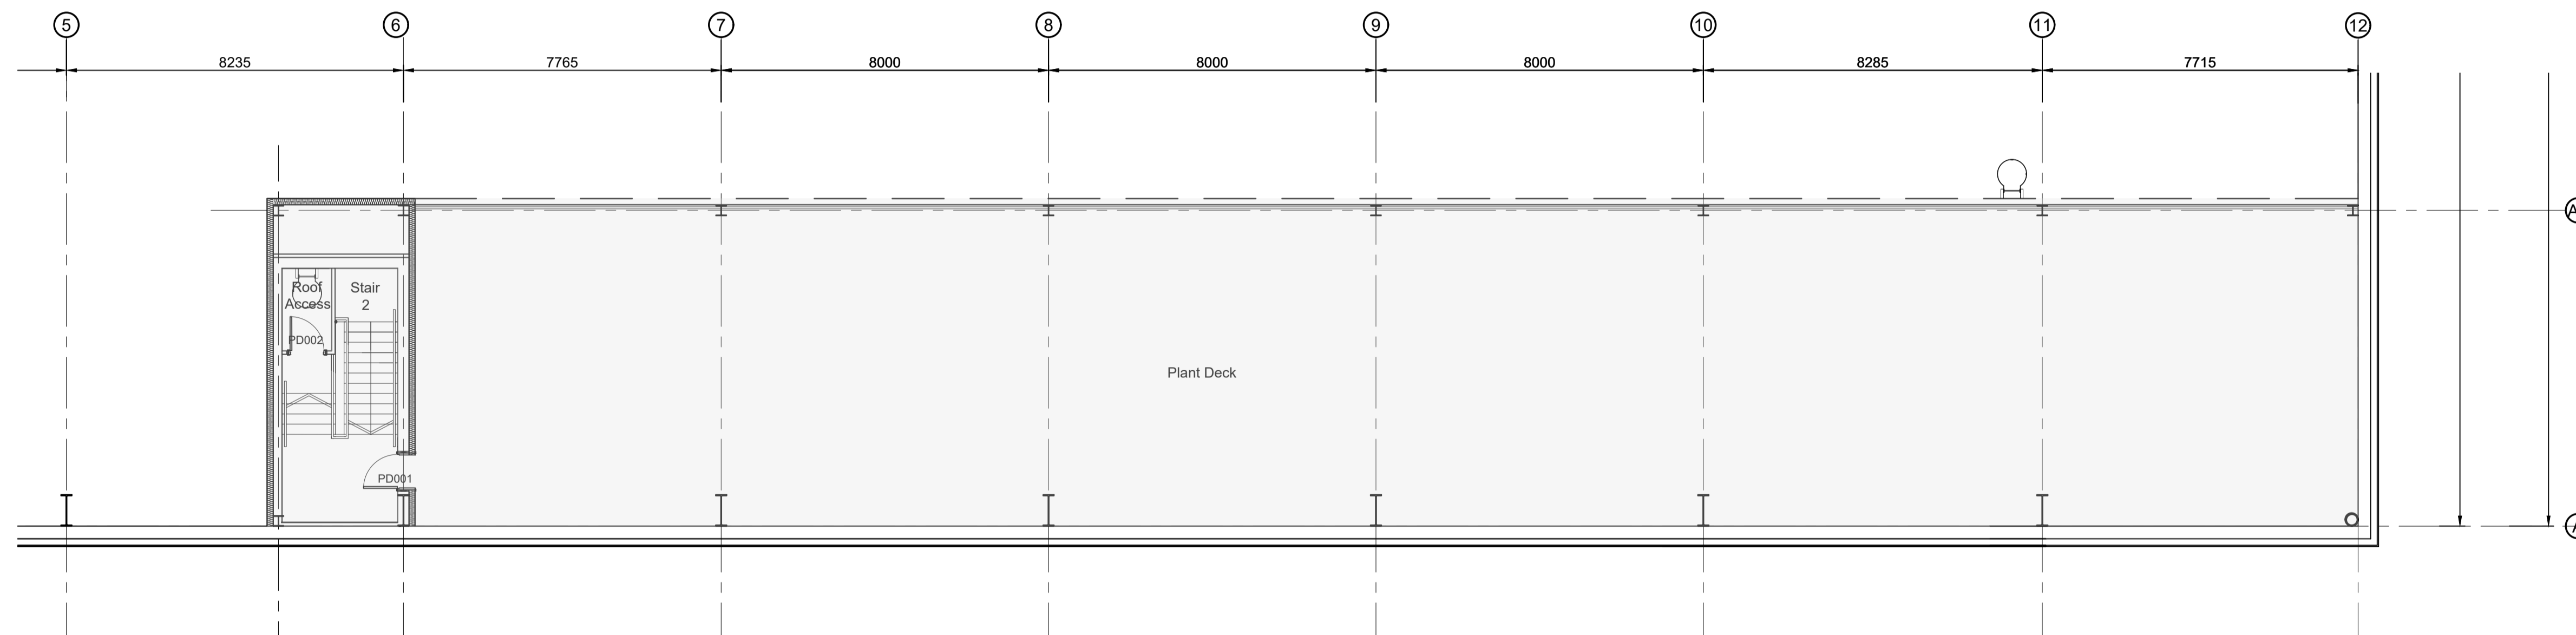

Plant Deck Layout
 Scale 1:100

D	Steps to roof access added.	AMQ	MT	03.03.23
C	Core Layouts amended.	LAH	AJL	22.02.23
B	Drawing revised inline with client comments received 19.12.22. General coordination.	LAH	AJL	20/01/23
A	Revised to suit client comments received 19.12.22	LAH	MT	22.12.22
rev	amendments	by	ckd	date

Valor, Beckton

Unit 300: Plant Deck



Newark Beacon Innovation Centre, Cafferata Way, Newark, Nottinghamshire NG24 2TN
 t: +44 (0)1636 653027 f: +44 (0)1636 653010 e: info@umcarchitects.com

Drawing Status:	Tender
Drawn / Checked:	LAH / MT
Date:	17/10/2022
Scale:	1:100 A1
Drawing no:	Revision:
20278 T3103	D



TENDER