



BOROUGH COUNCIL OF  
KING'S LYNN & WEST NORFOLK  
RECEIVED  
28 NOV 2023  
C. REED  
POSTAL ADMIN

NOTES:-

THIS DRAWING HAS BEEN  
PRODUCED SOLELY FOR THE  
PURPOSE OF SUBMISSION OF  
A PLANNING APPLICATION.  
IT SHOULD NOT BE CONSTRUED  
AS BEING A CONSTRUCTION  
DRAWING.

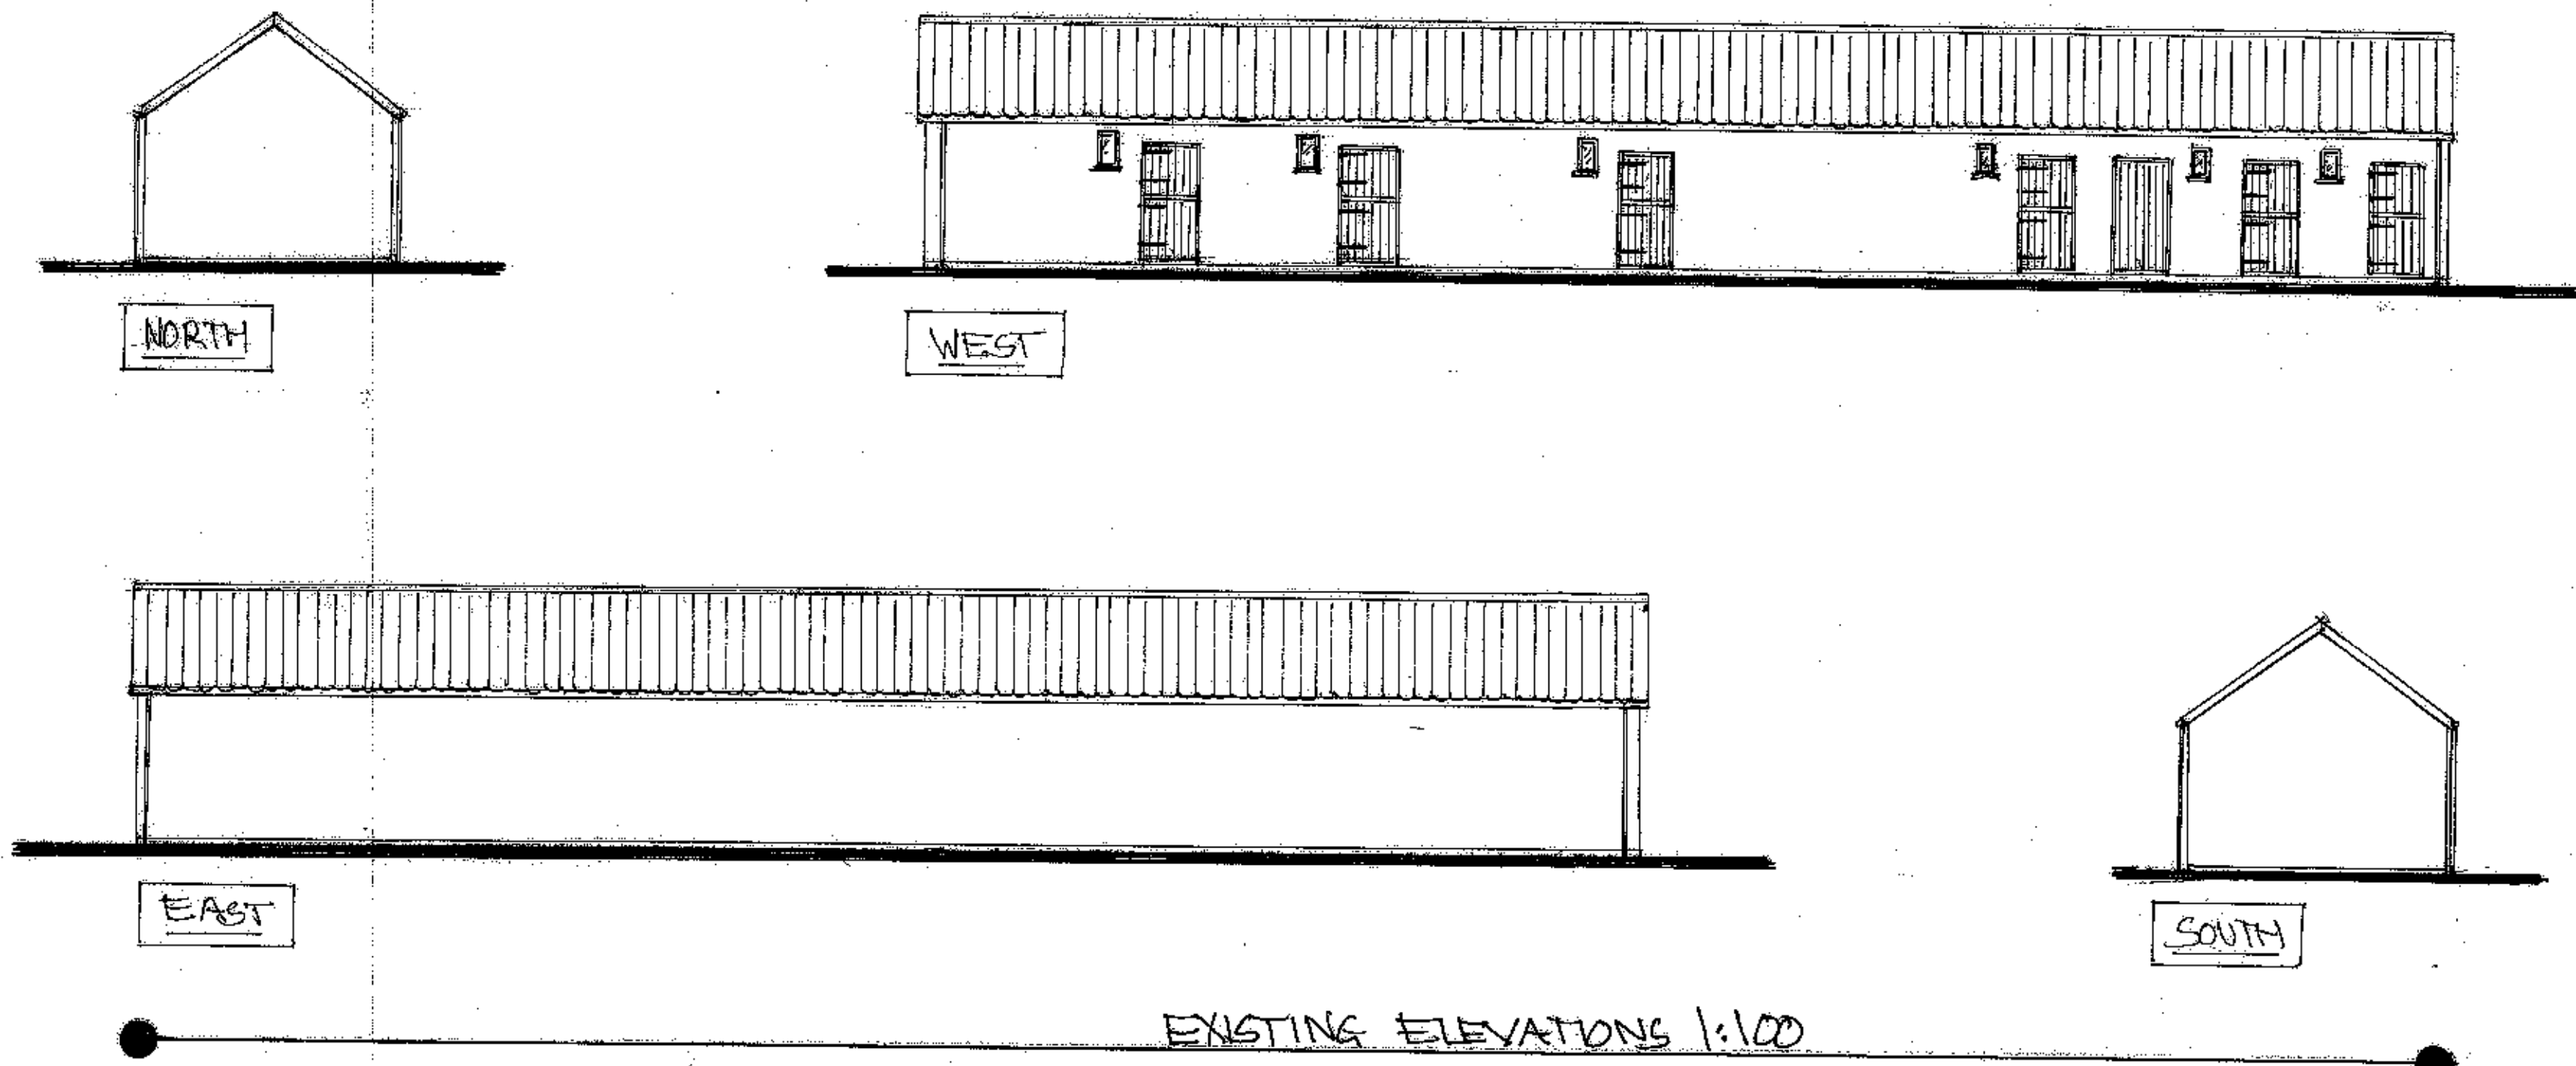


FFL MIN. 250mm ABOVE GROUND LEVEL  
GROUND LEVELS REMAIN UNALTERED  
FOUL WATER DRAINAGE TO "BIO-DISC" TREATMENT PLANT  
SURFACE WATER DRAINAGE REMAINS AS EXISTING

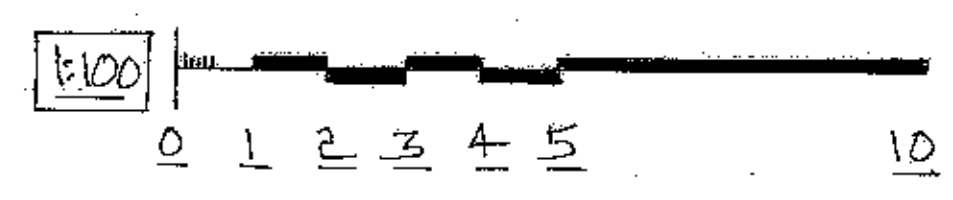

EXTERNAL MATERIALS:-  
ROOF - RETAIN EXISTING PANTILES  
WALLS - RETAIN EXISTING BRICKWORK  
WINDOW/DOOR FRAMES - WHITE "WOOD GRAIN" EFFECT UPVC

PROPOSED CHANGE OF USE  
OF EXISTING STABLES BLOCK  
TO FORM 2 NO. HOLIDAY LET  
UNITS AT "OLD VICARAGE",  
ELY ROAD, HILGAY,  
NORFOLK, PE38 0JN

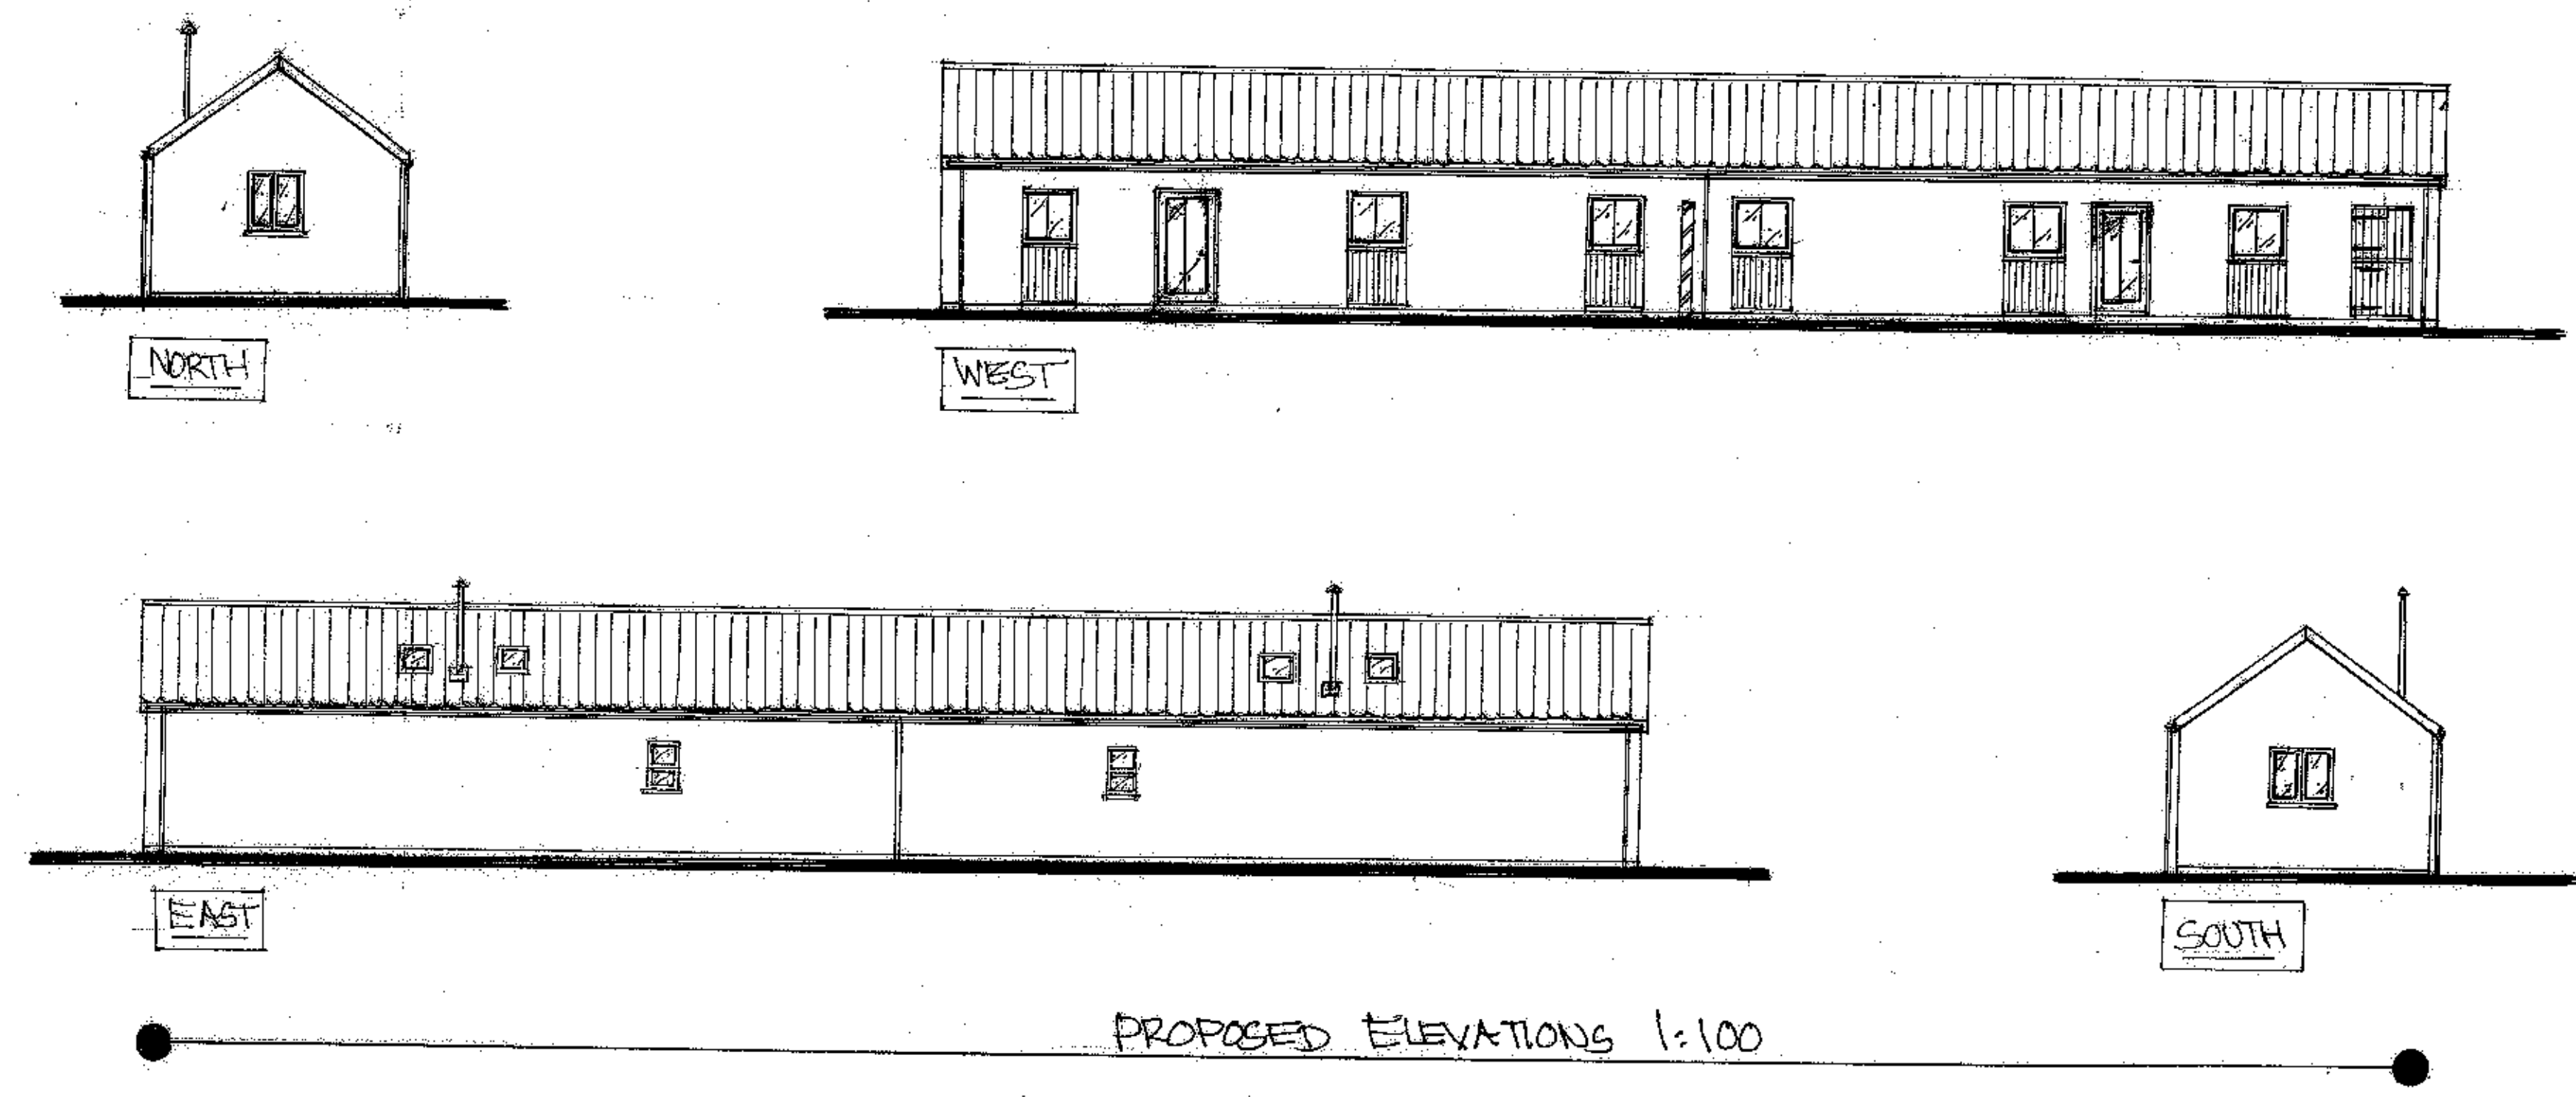

BUILDING No. 1

DRN:- JOHN STEPHENSON  
01366 383715

REVISIONS:-

SCALES:- 1:100

DATE:- NOV. 2023

DRG. No.:- 1737.2