
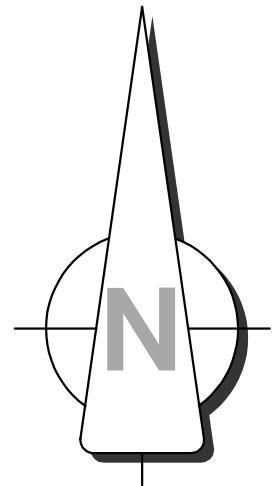


OS LOCATION PLAN (SCALE - 1:2500)

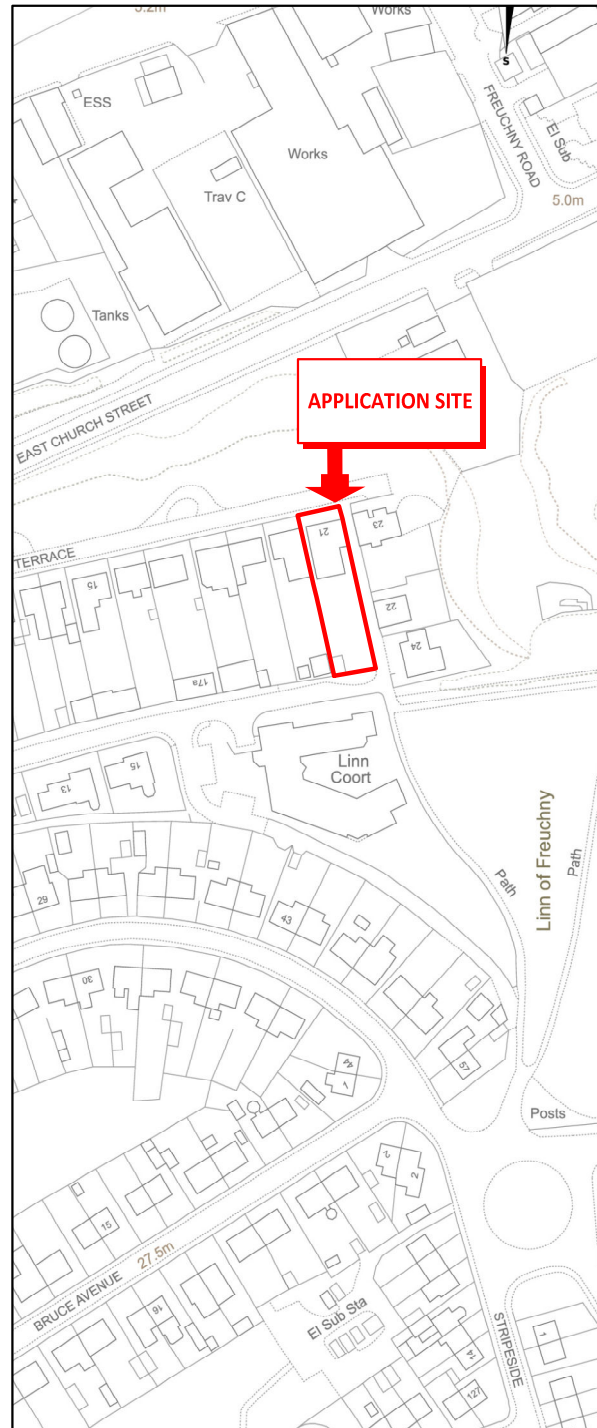

Proposed domestic garage with storage rooms and Office to rear garden of 21 Cliff Terrace, Buckie For Mr D.Robertson

S.REID MCIAT
CHARTERED ARCHITECTURAL TECHNOLOGIST
THE SMA GLEN, ROTHES, ABERLOUR, AB38 7AG
M - (07598) 299753
M - (07926) 151101
E - info@sreiddesign.co.uk
W - www.sreiddesign.co.uk