



Note: The contractor will be held to have examined the site and determined all dimensions and levels before commencing construction work. No assumption should be made without reference to the architect. No dimensions should be scaled from drawing.

Revision	Description	Date	By
----------	-------------	------	----

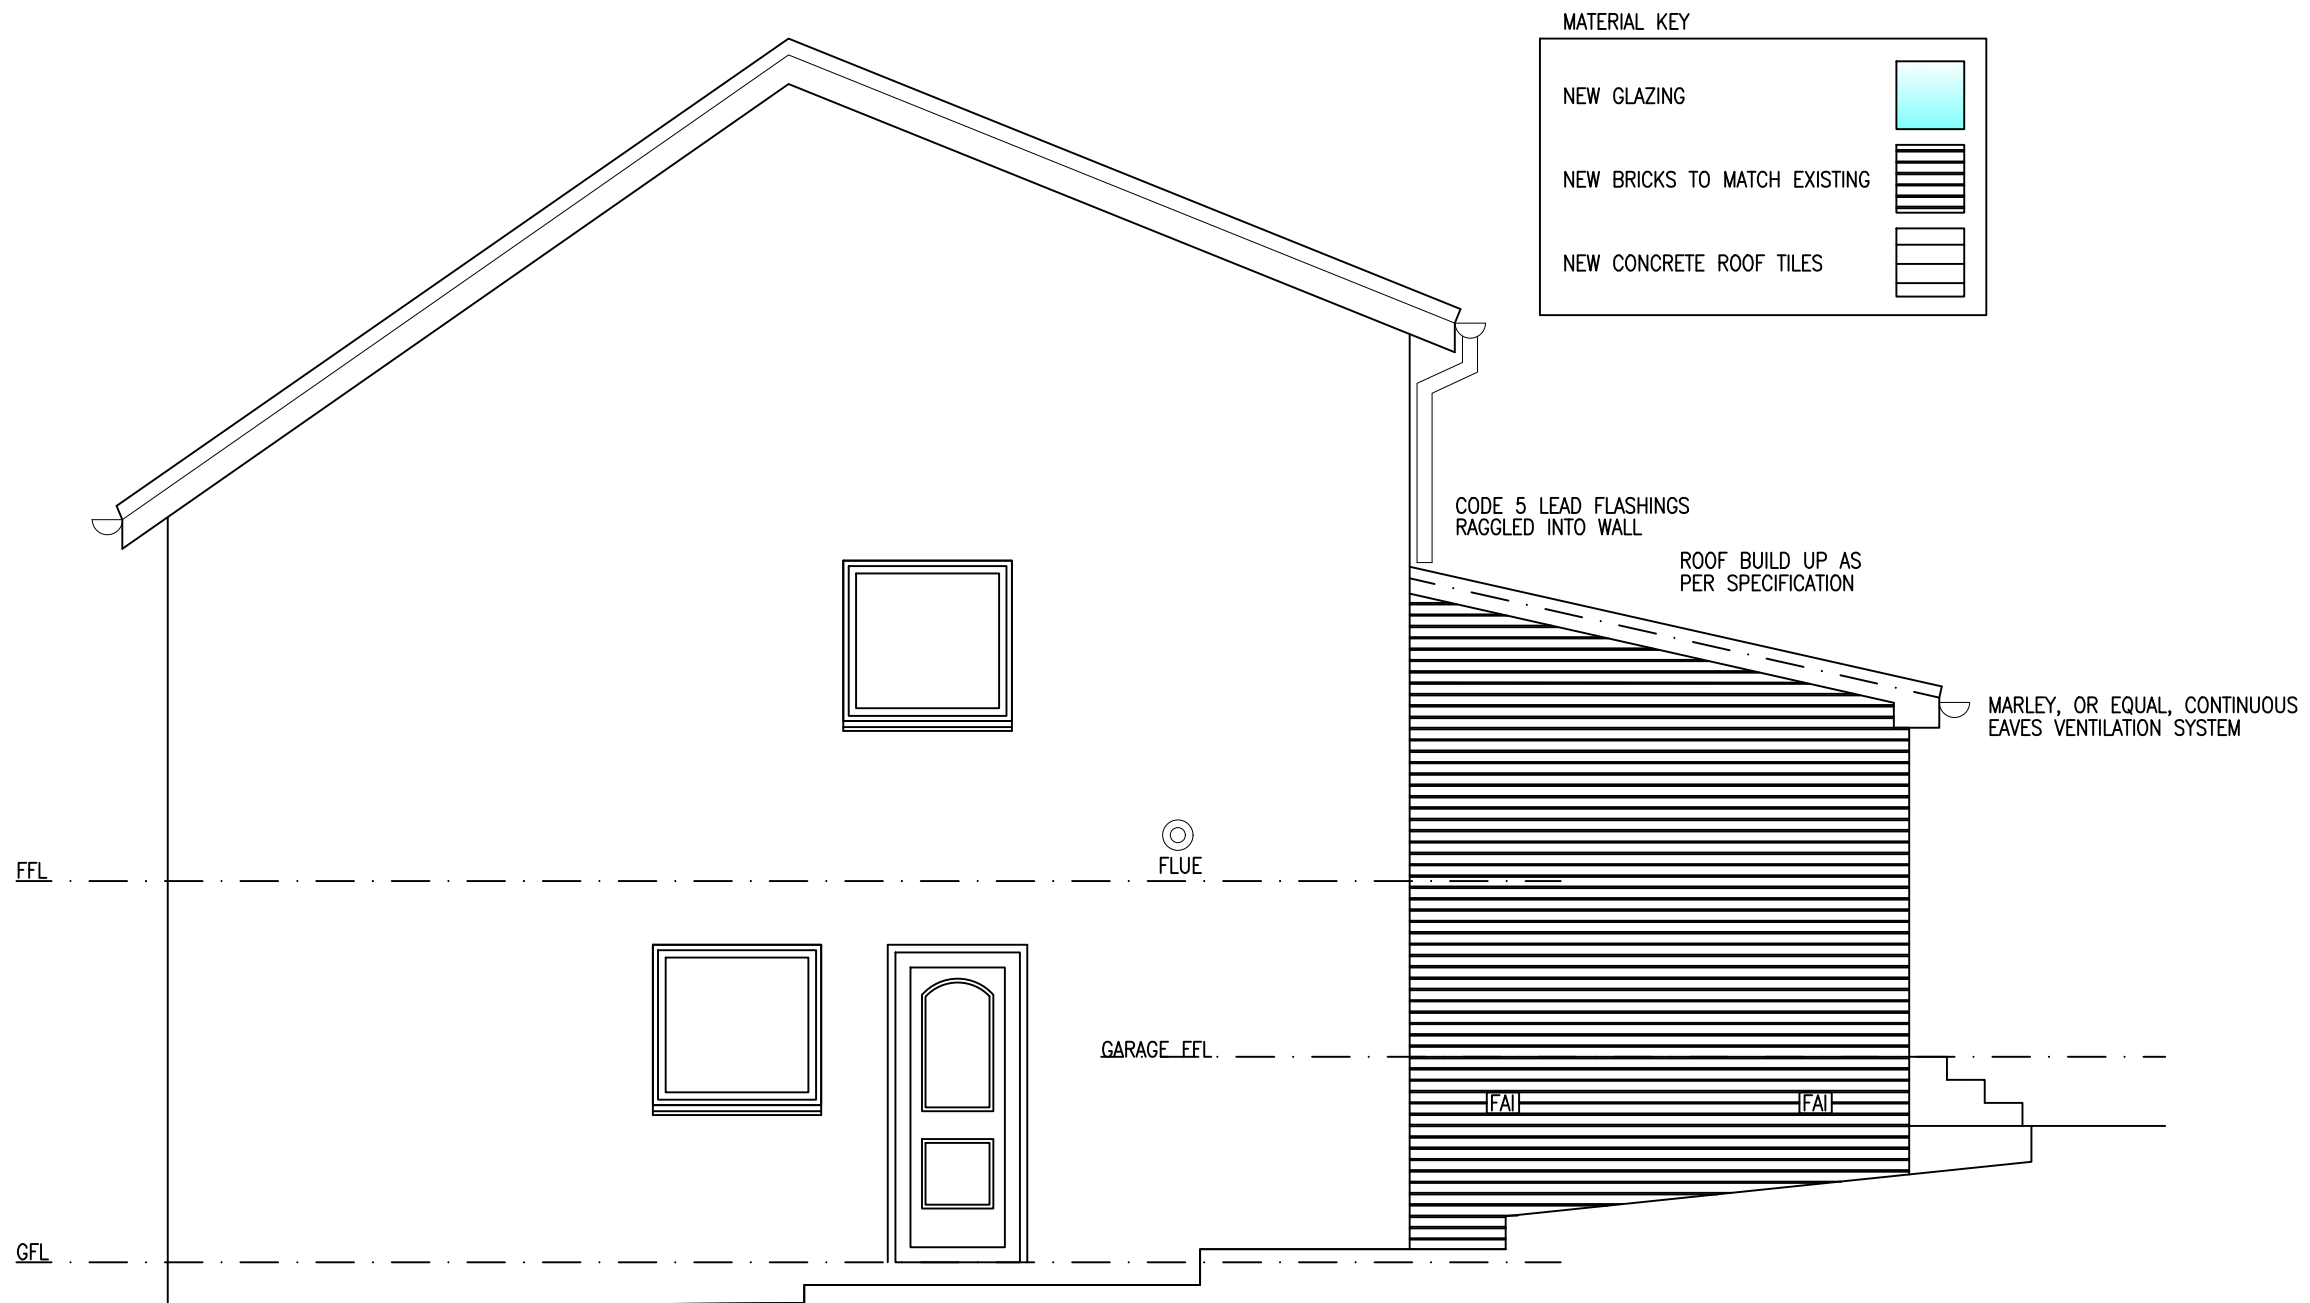

SIDE ELEVATION AS PROPOSED

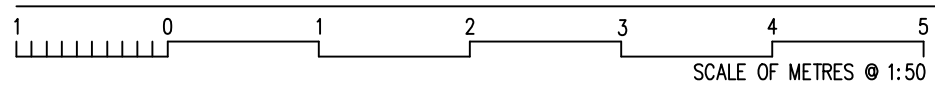

t: 07403 232228
 e: colin@thehomearchitect.co.uk
 www.thehomearchitect.co.uk



Issue for PLANNING & WARRANT		
Client MRS MARY LONG		
Project Title SINGLE STOREY FRONT EXTENSION 12 BORTHWICK DR. GARDENHALL G75 8YW		
Drawing Title SIDE ELEVATION AS PROPOSED		
Scale 1:50 @ A3	Date 23/11/2023	Job No. A327
Drawn by CK	Checked by CK	Sheet Size A3
Drawing No. AL(00)010		Rev. --