



Location Plan

1:1250

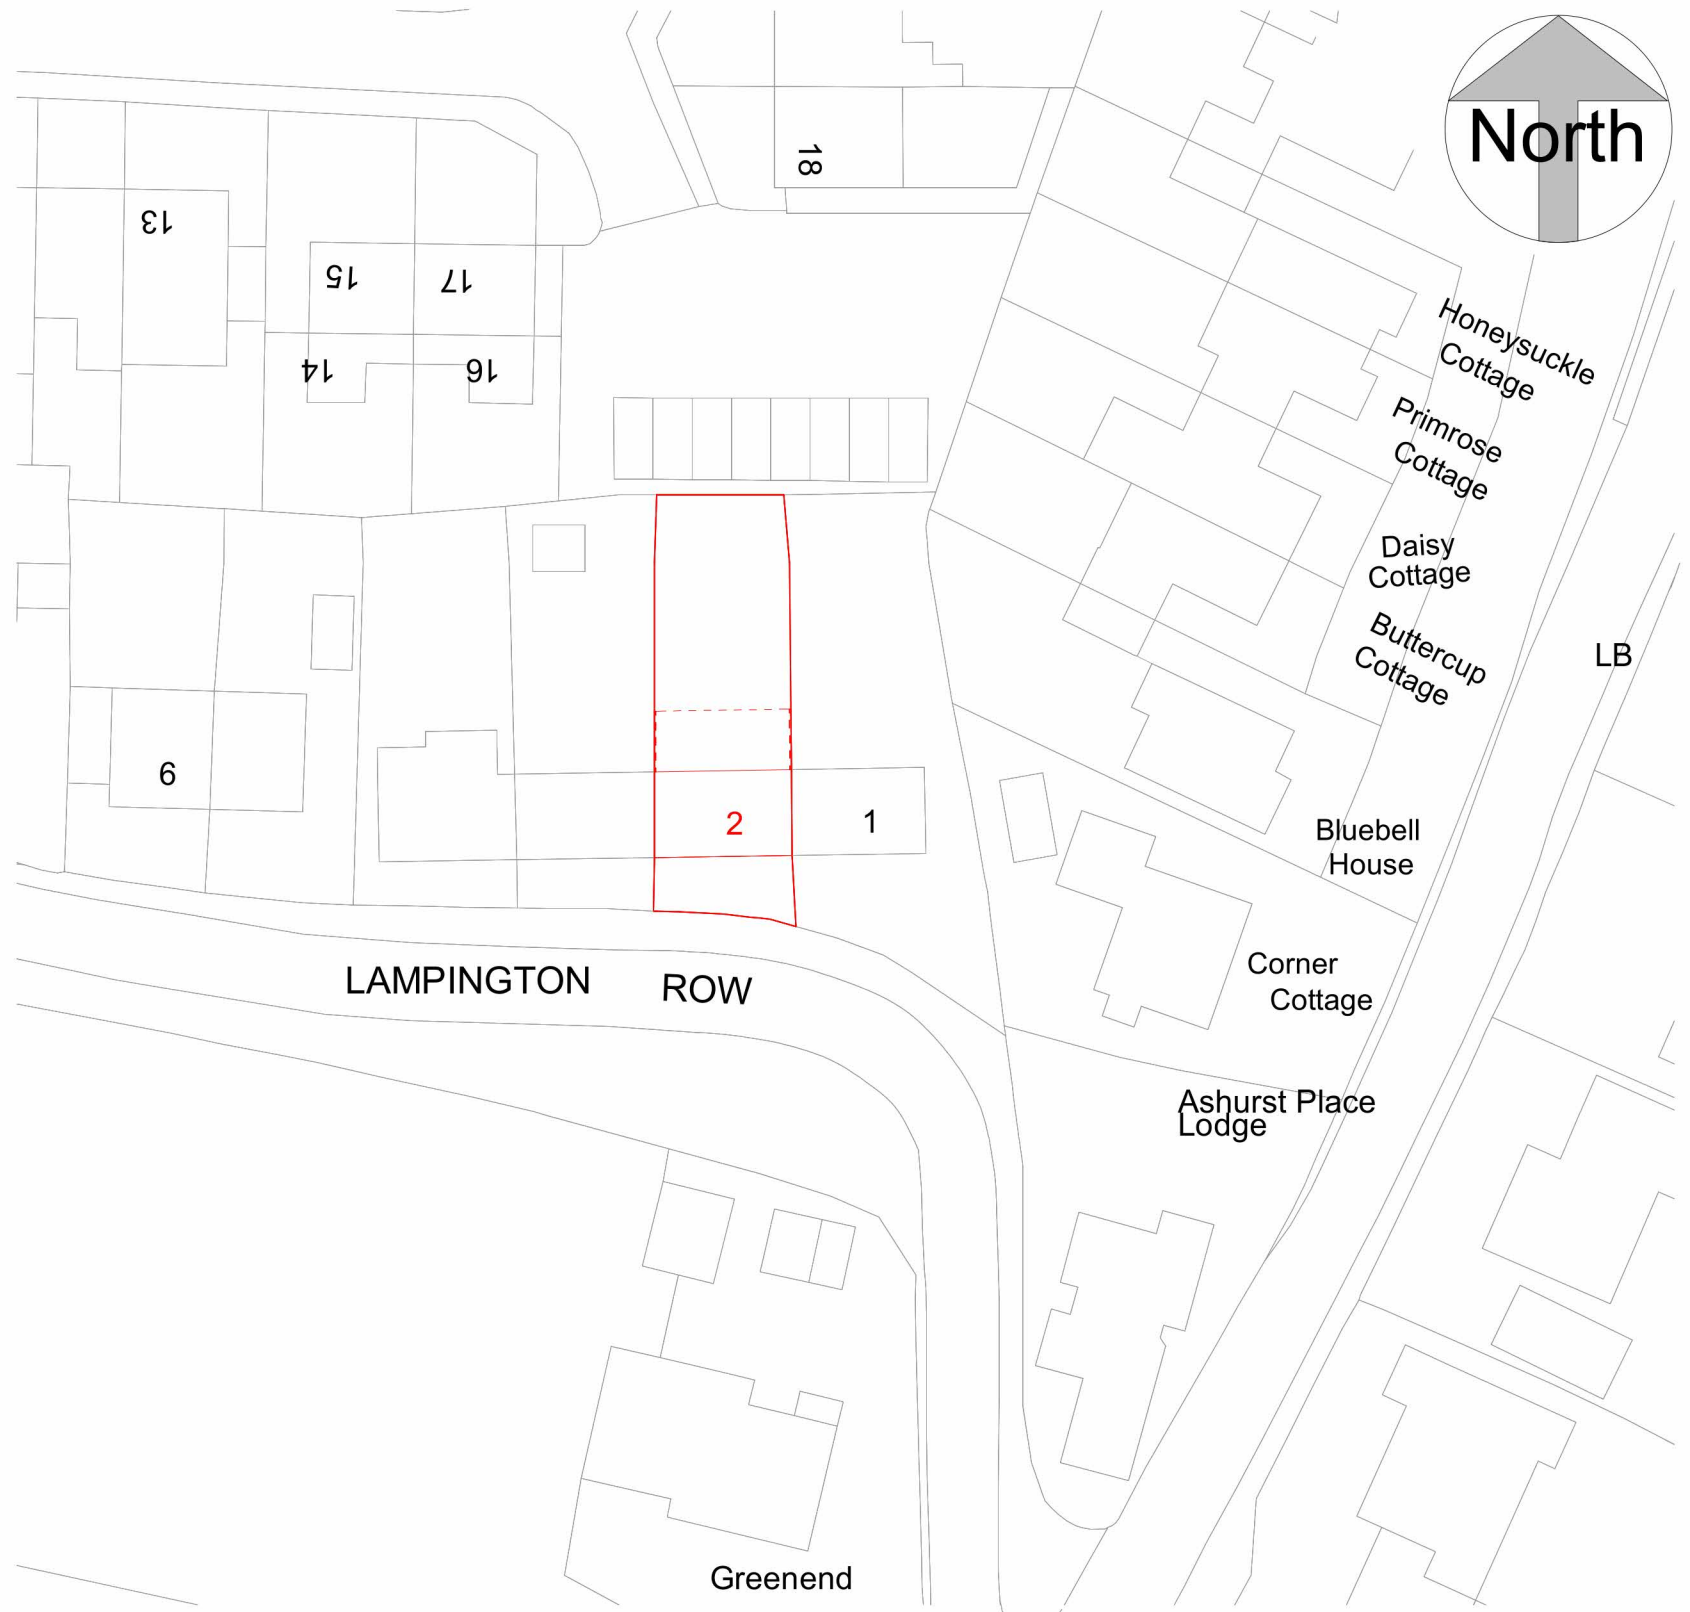

Block Plan

1:500

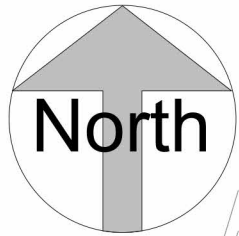

ReQuestAPlan
 Map number: TQRQM23277154731912
Title: 2 Lampington Row, Tunbridge Wells, TN3 0JG
 Map Produced for: Parkers Design
 © Crown copyright and database rights 2023 OS 100042766




1:500		50
1:200		20
1:100		10
1:50		5

All measurement to be checked on site prior to any comment


Parkers Design Limited - The Studio @ 90, PO9 2PR

www.pexd.co.uk

PROJECT	2 Lampington Row TN3 0JG		CLIENT	Gonzalez	
SHEET	Site Plan		Date	Issue Date	Scale (@ A3) As indicated
			Drawn by	SW	DRAWING NUMBER
			Checked by	SR	P 0
		REV			

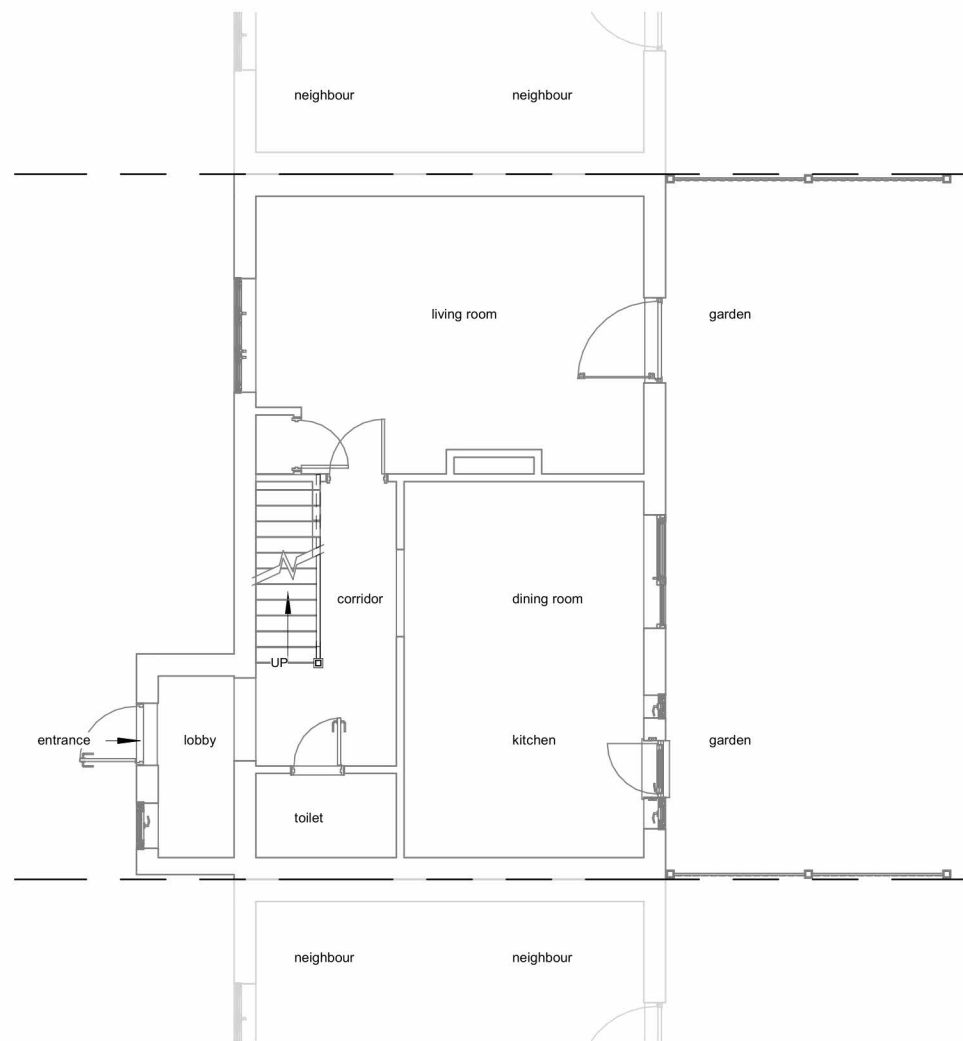

Existing Ground Floor

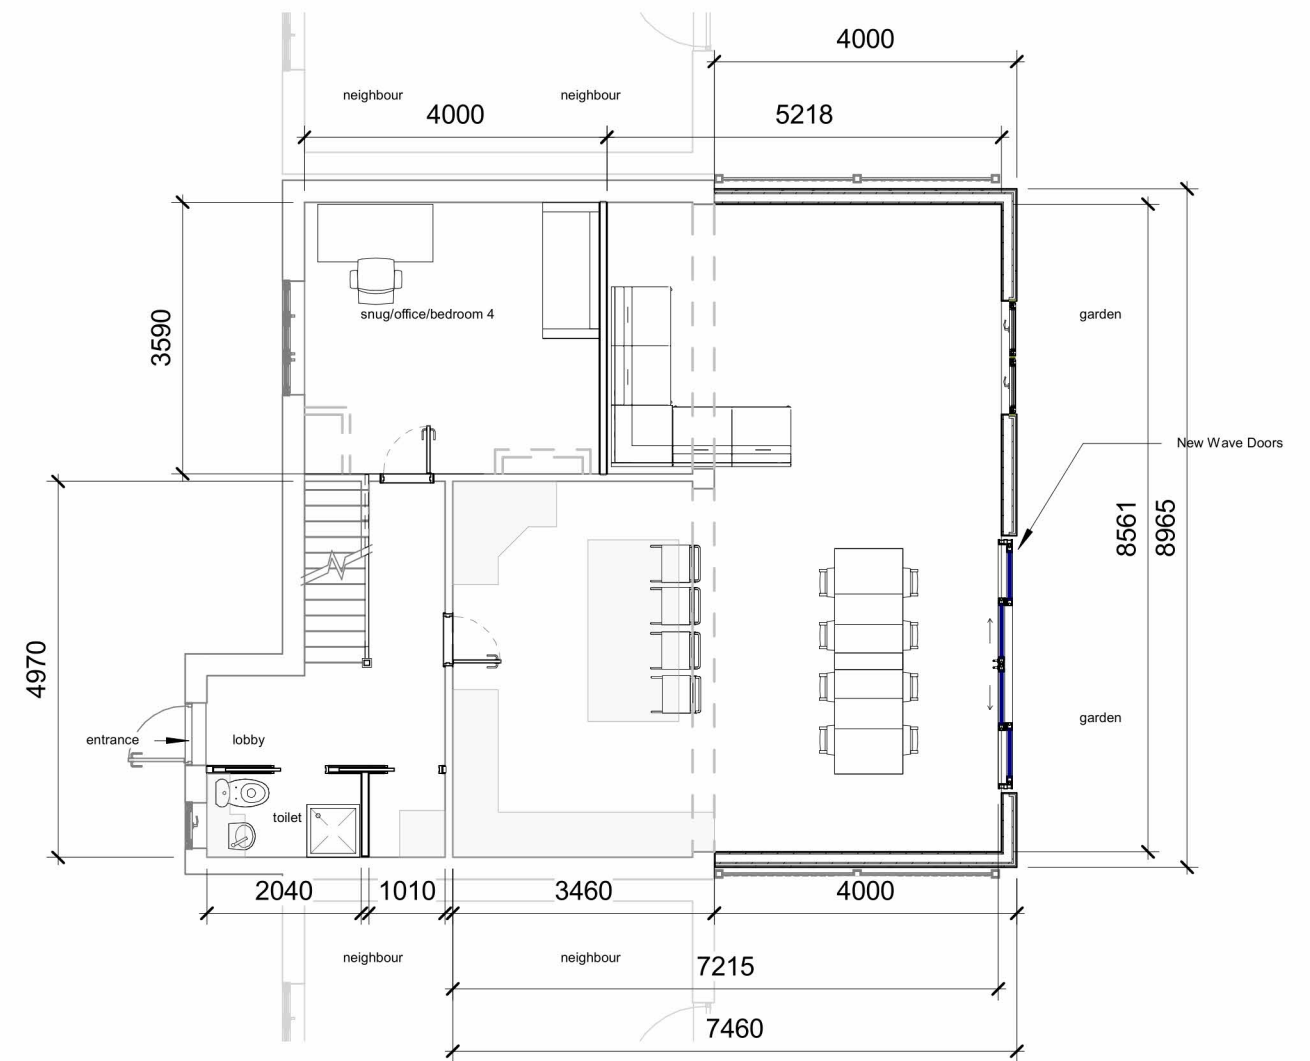

Proposed Ground Floor




1:500		50
1:200		20
1:100		10
1:50		5

All measurement to be checked on site prior to any comment

Parkers Design Limited - The Studio @ 90, PO9 2PR

www.pexd.co.uk -

PROJECT	2 Lampington Row TN3 0JG		CLIENT	Gonzalez	
SHEET	Ground Floor		Date	Issue Date	Scale (@ A3) 1:100
	Drawn by	SW	DRAWING NUMBER	REV	
	Checked by	SR	P 1		

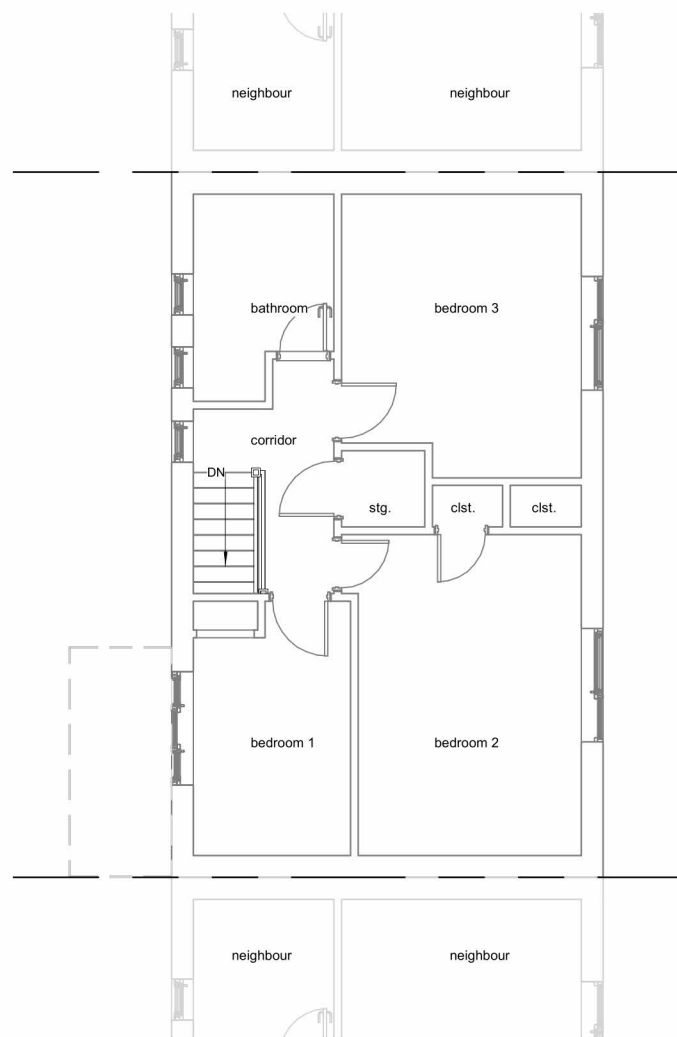

Existing First Floor



Proposed First Floor



1:500		50
1:200		20
1:100		10
1:50		5

All measurement to be checked on site prior to any comment

Parkers Design Limited - The Studio @ 90, PO9 2PR

www.pexd.co.uk -


PROJECT	2 Lampington Row TN3 0JG		CLIENT	Gonzalez	
SHEET	First Floor		Date	Issue Date	Scale (@ A3) 1 : 100
			Drawn by	SW	DRAWING NUMBER
			Checked by	SR	P 2
					REV



Existing Elevation-Front



Proposed Elevation-Front

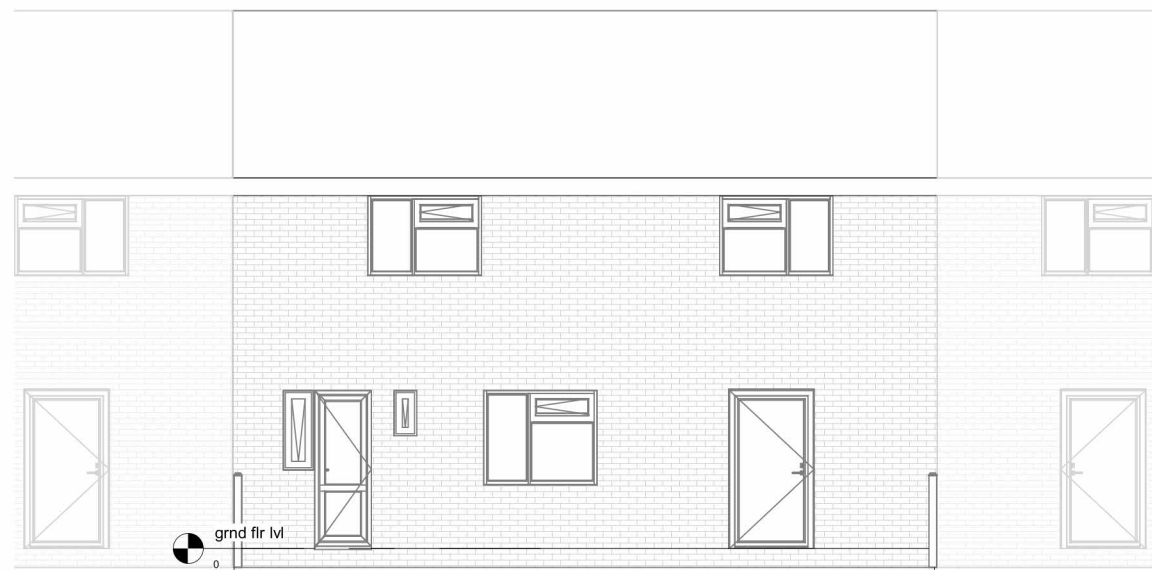

Existing Elevation-Rear



Proposed Elevation-Rear




1:500		50
1:200		20
1:100		10
1:50		5

All measurement to be checked on site prior to any comment


Parkers Design Limited - The Studio @ 90, PO9 2PR

www.pexd.co.uk


PROJECT	2 Lampington Row TN3 0JG		CLIENT	Gonzalez	
SHEET	Elevations-Front/Rear		Date	Issue Date	Scale (@ A3) 1 : 100
			Drawn by	SW	DRAWING NUMBER
			Checked by	SR	P 3
					REV

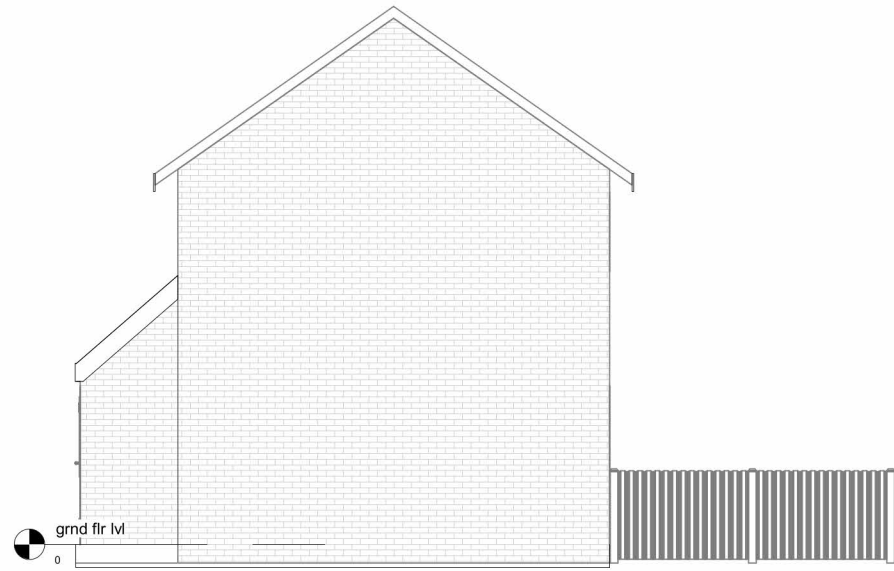


Existing Elevation-Right side

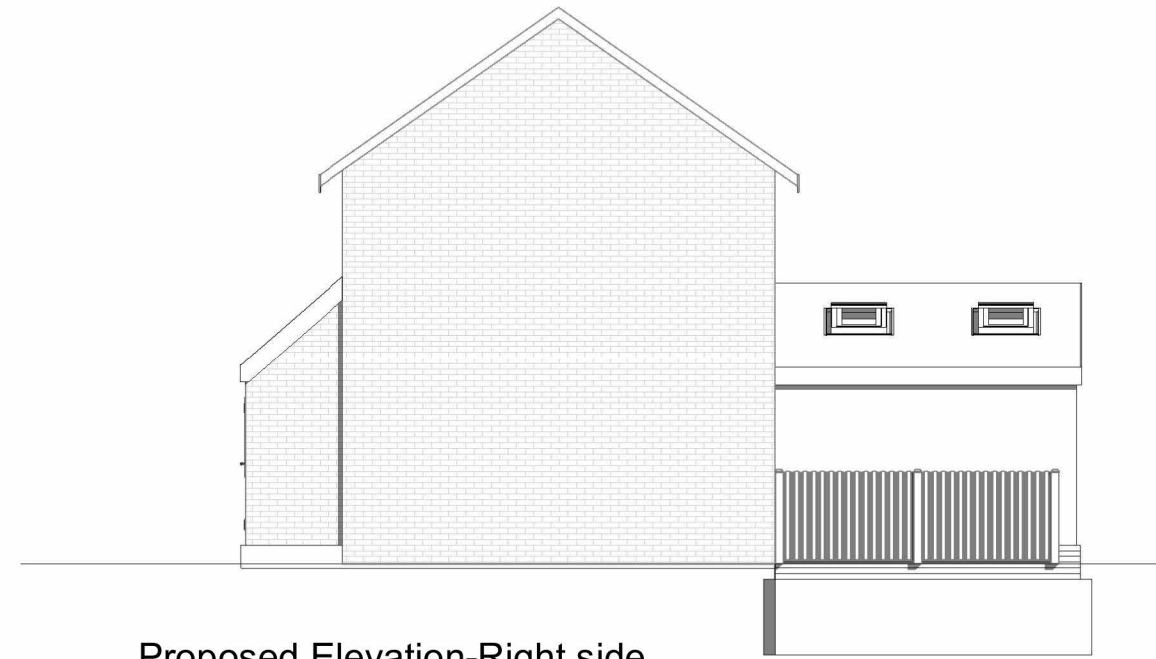

Proposed Elevation-Right side

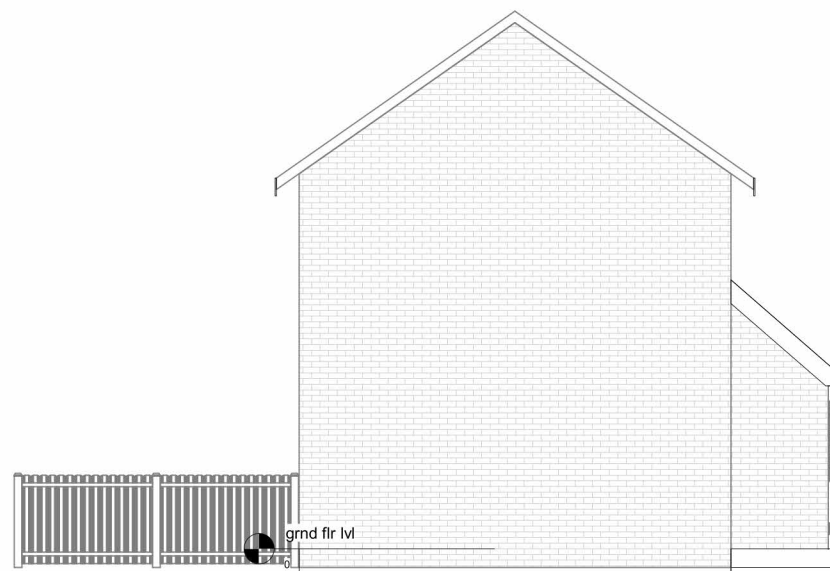

Existing Elevation-Left side

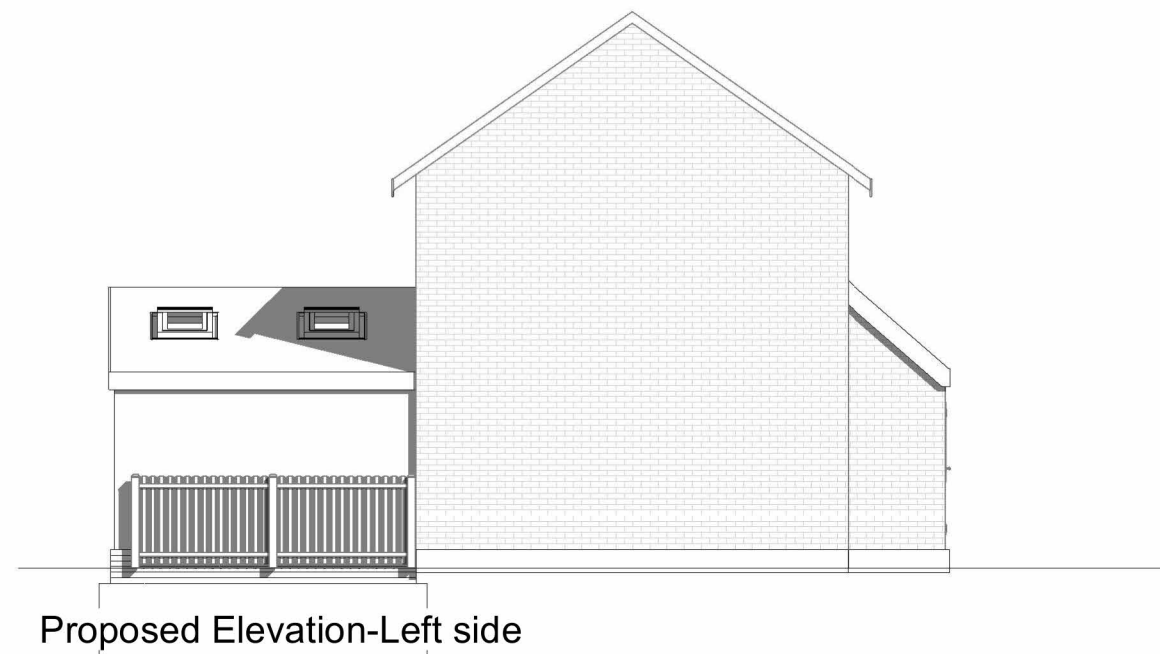

Proposed Elevation-Left side



1:500		50
1:200		20
1:100		10
1:50		5

All measurement to be checked on site prior to any comment

Parkers Design Limited - The Studio @ 90, PO9 2PR

www.pexd.co.uk


PROJECT 2 Lampington Row
TN3 0JG

CLIENT Gonzalez

SHEET Elevations-Right/Left side

Date Issue Date Scale (@ A3) 1 : 100

Drawn by SW	DRAWING NUMBER	REV
Checked by SR	P 4	

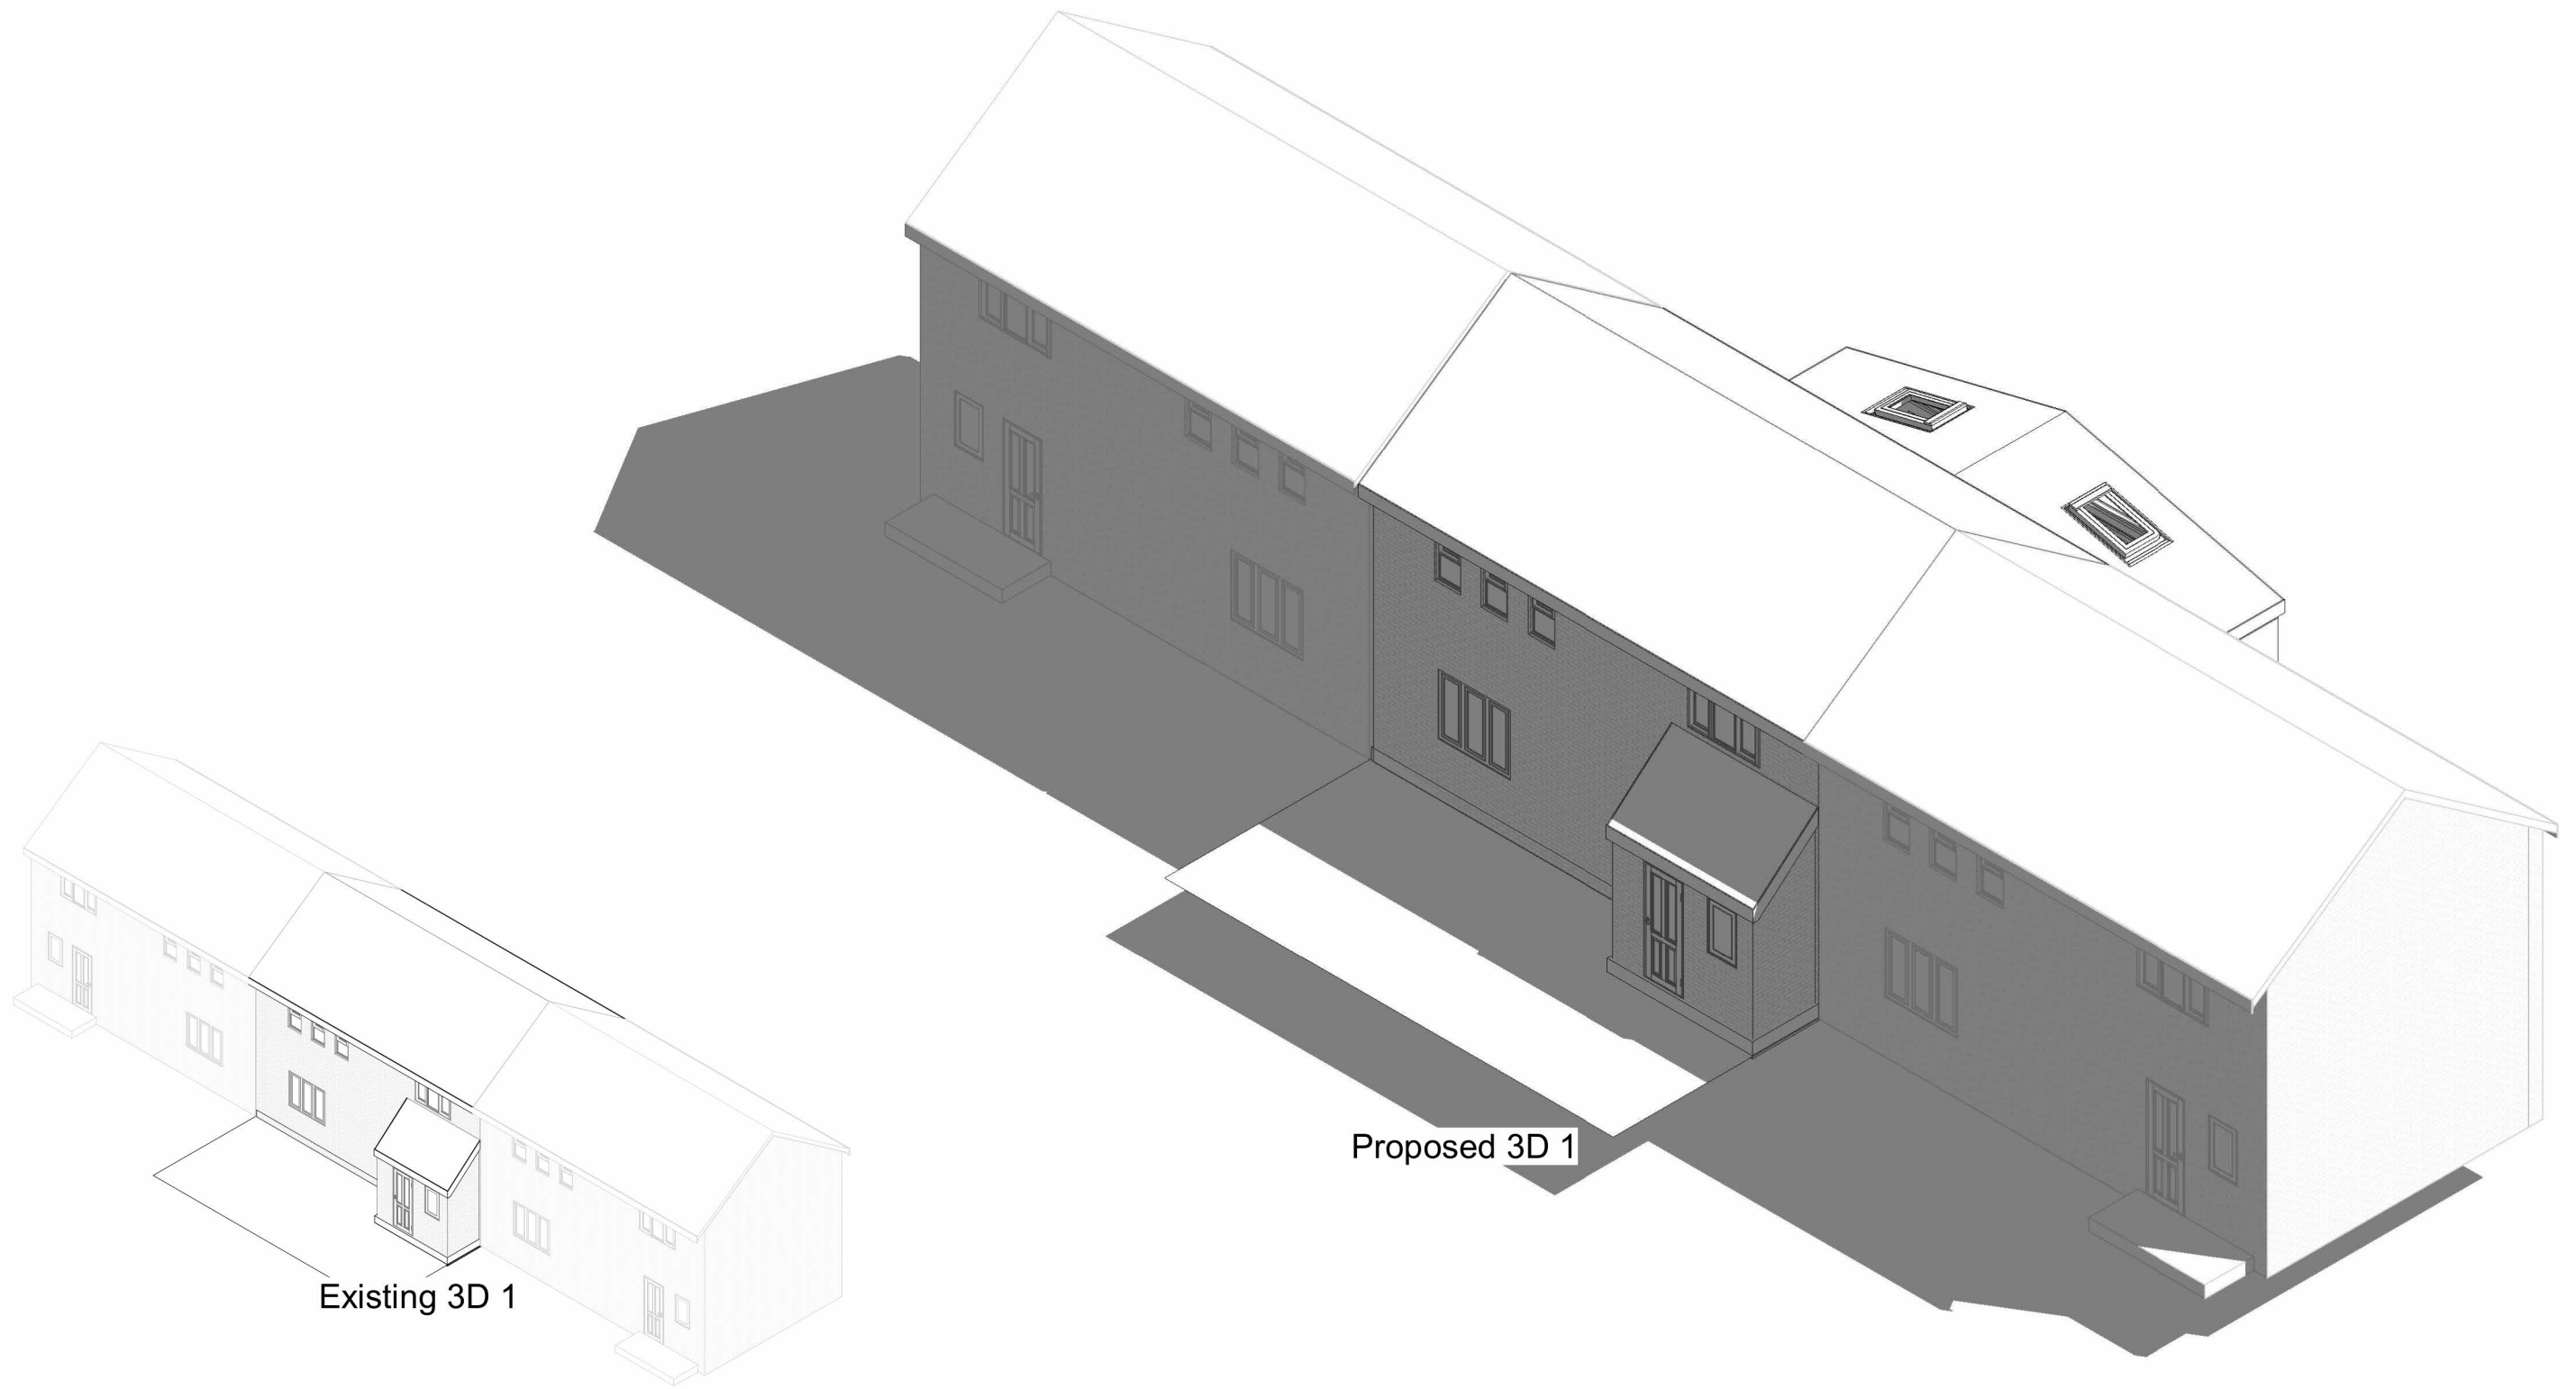

Existing 3D 1

Proposed 3D 1




1:500		50
1:200		20
1:100		10
1:50		5

All measurement to be checked on site prior to any comment


Parkers Design Limited - The Studio @ 90, PO9 2PR

www.pexd.co.uk

PROJECT	2 Lampington Row TN3 0JG		CLIENT	Gonzalez	
SHEET	3D 1		Date	Issue Date	Scale (@ A3)
			Drawn by	SW	DRAWING NUMBER
			Checked by	SR	P 5
					REV

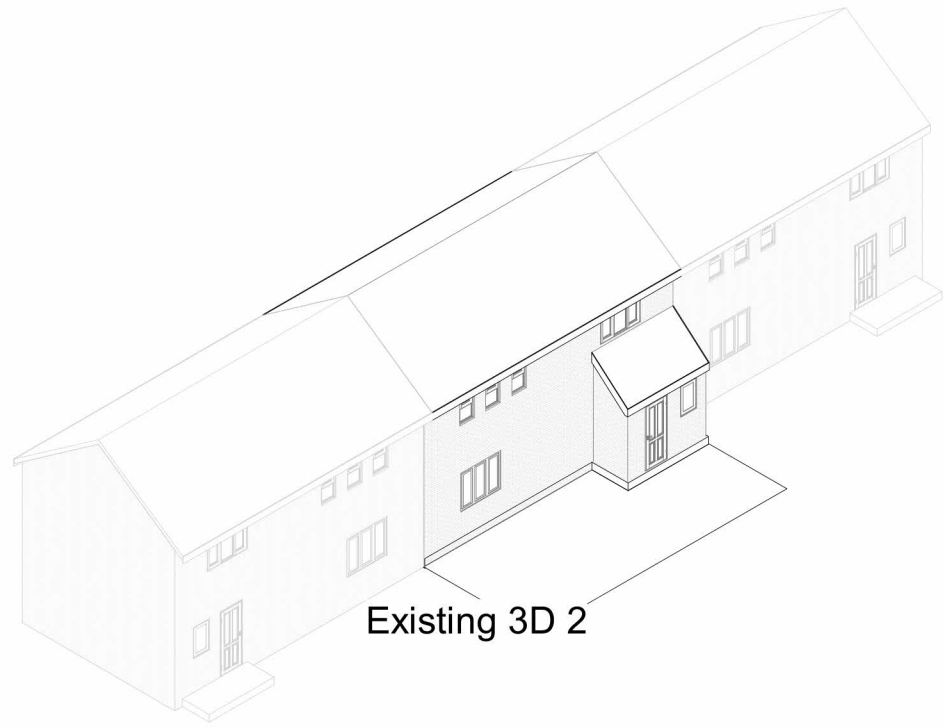

Existing 3D 2

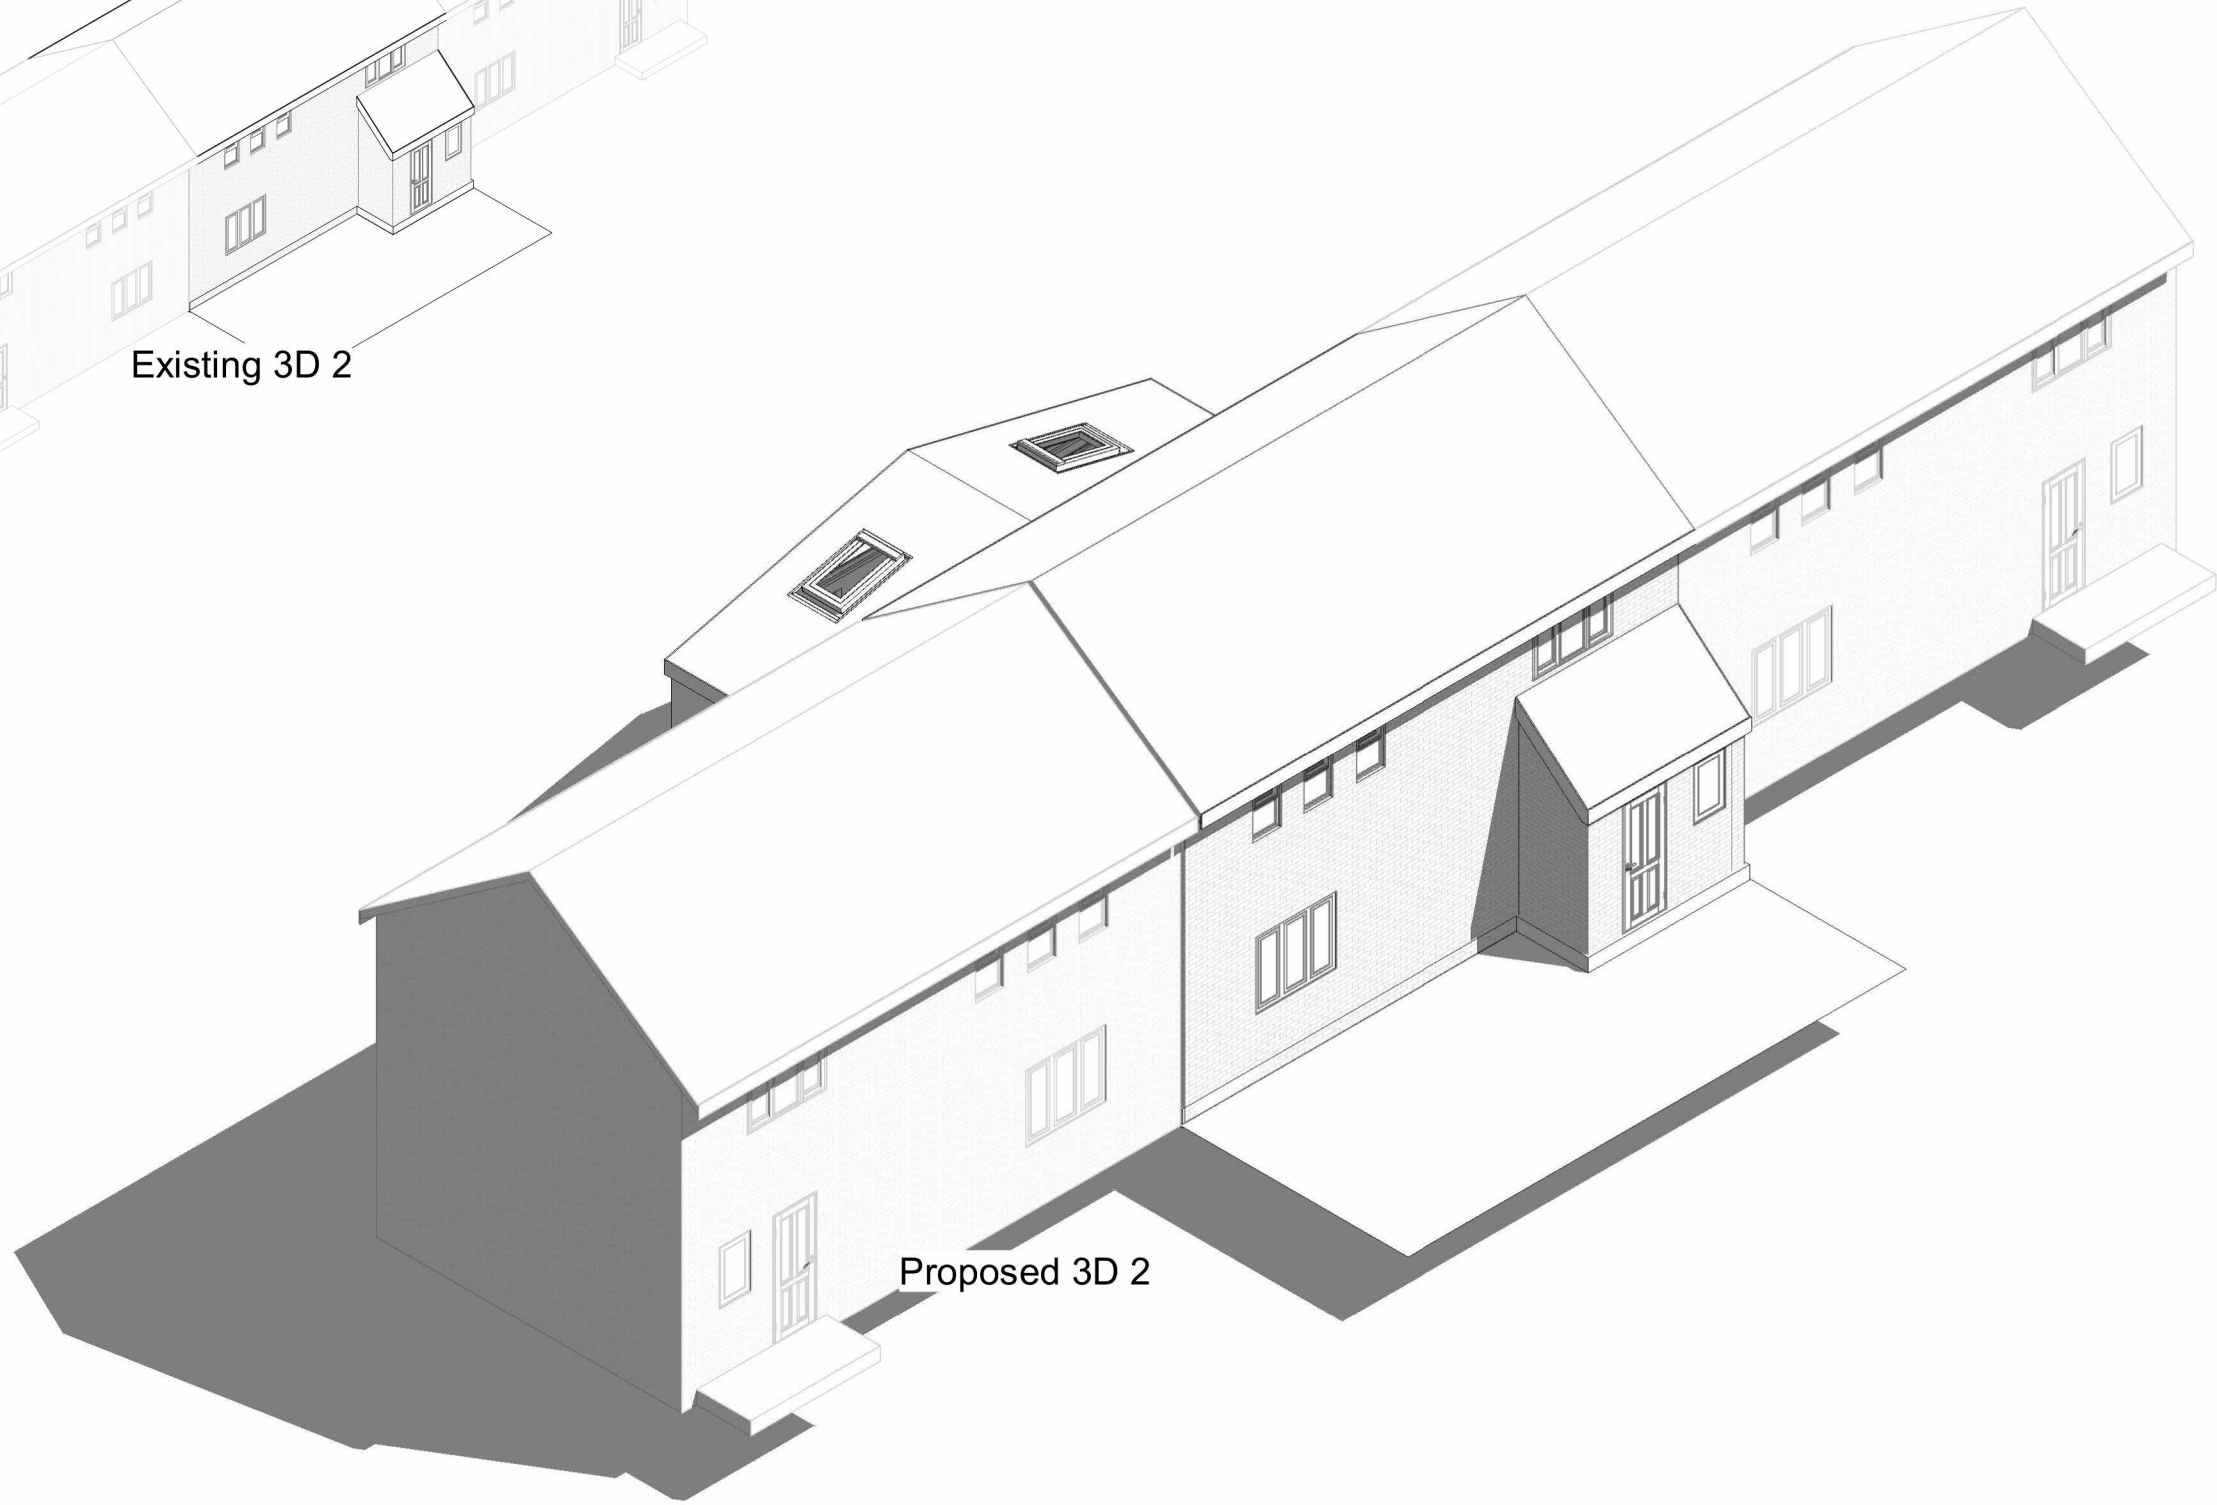

Proposed 3D 2



1:500		50
1:200		20
1:100		10
1:50		5


All measurement to be checked on site prior to any comment

Parkers Design Limited - The Studio @ 90, PO9 2PR

www.pexd.co.uk

PROJECT	2 Lampington Row TN3 0JG	
SHEET	3D 2	

CLIENT	Gonzalez		
Date	Issue Date	Scale (@ A3)	
Drawn by	SW	DRAWING NUMBER	REV
Checked by	SR	P 6	

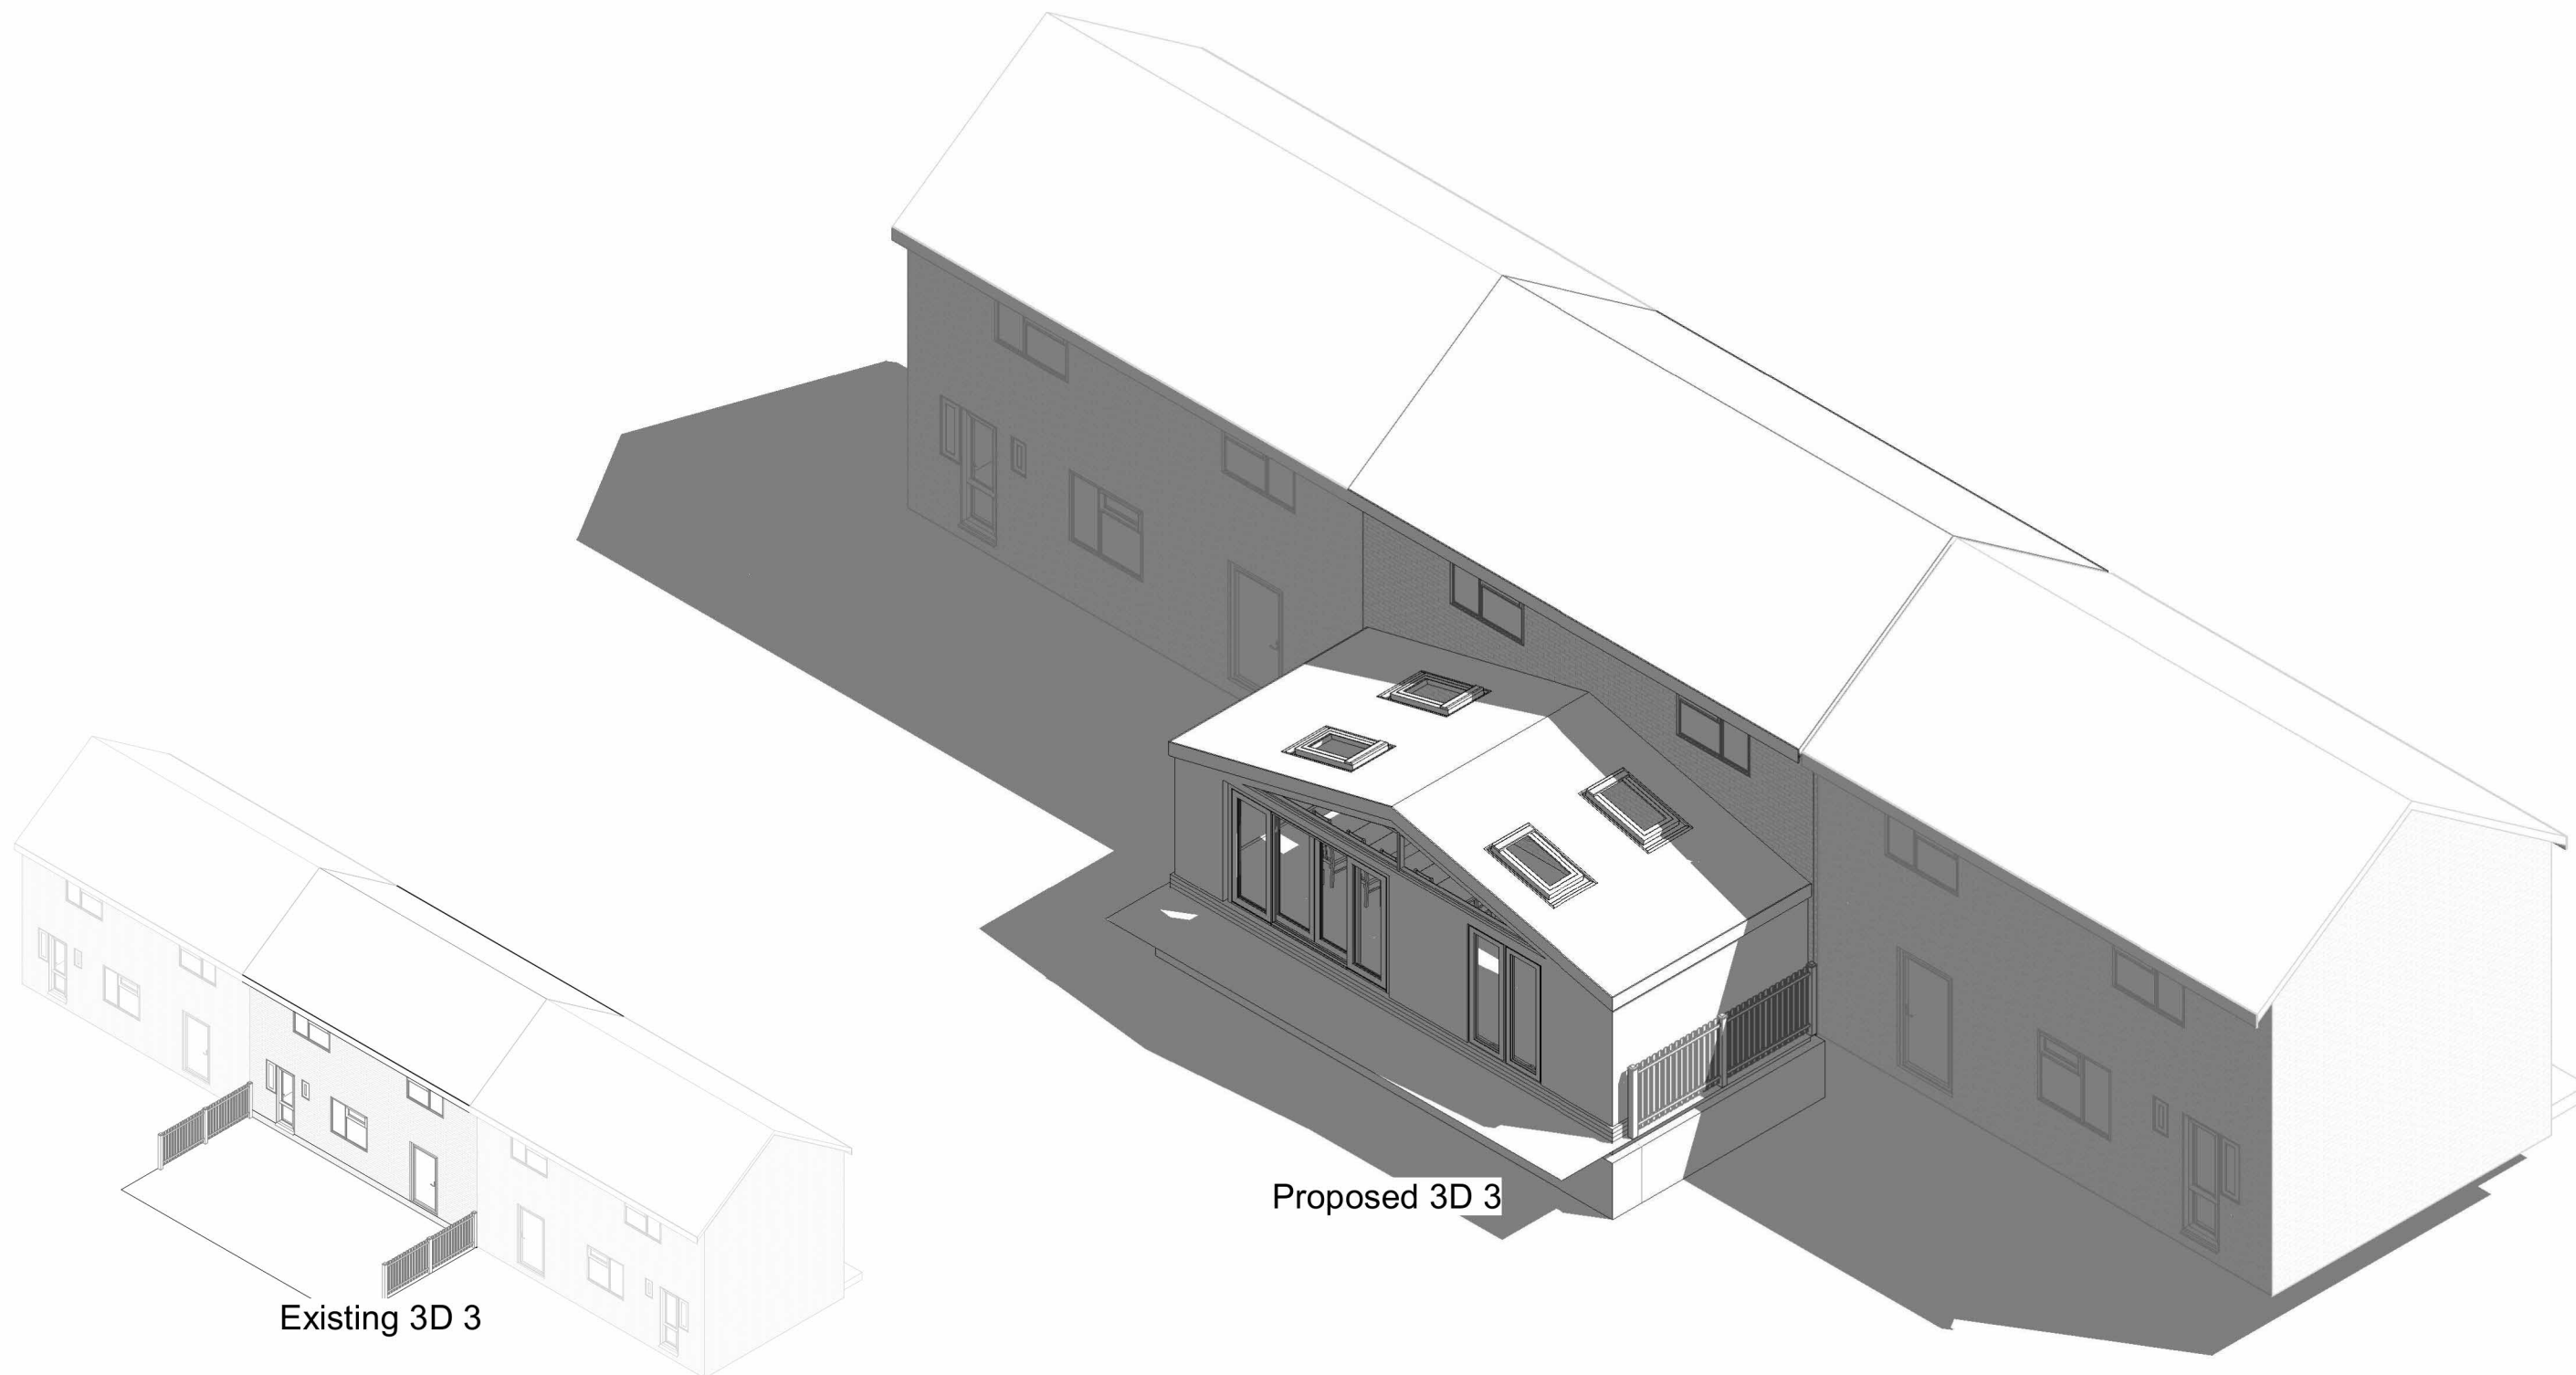

Existing 3D 3

Proposed 3D 3




1:500		50
1:200		20
1:100		10
1:50		5

All measurement to be checked on site prior to any comment

Parkers Design Limited - The Studio @ 90, PO9 2PR

www.pexd.co.uk

PROJECT	2 Lampington Row TN3 0JG		CLIENT	Gonzalez	
SHEET	3D 3		Date	Issue Date	Scale (@ A3)
			Drawn by	SW	DRAWING NUMBER
			Checked by	SR	P 7
					REV

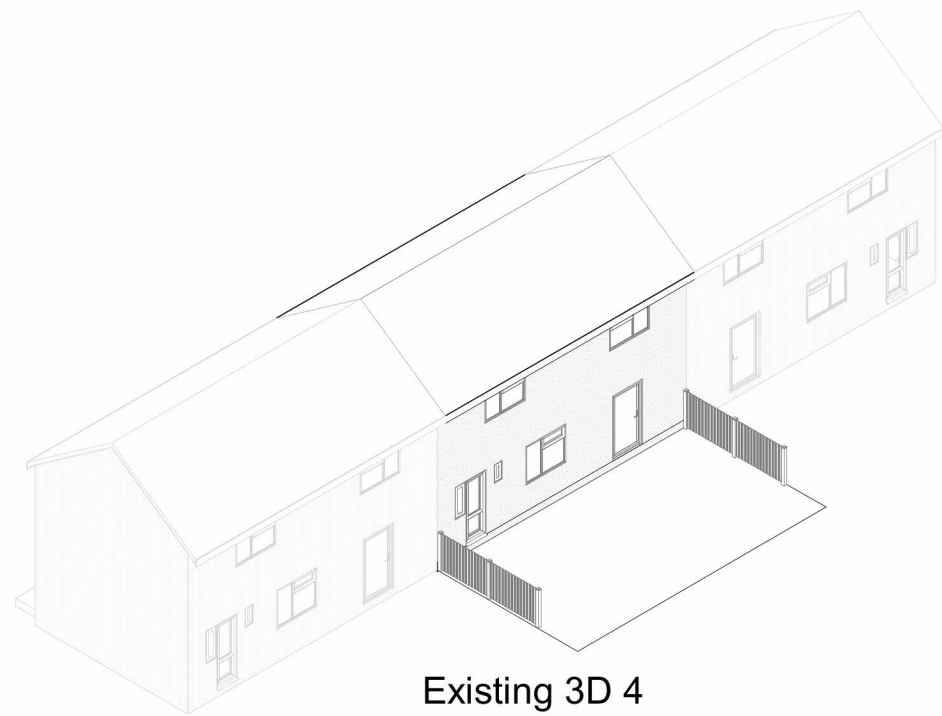

Existing 3D 4



Proposed 3D 4



1:500		50
1:200		20
1:100		10
1:50		5

All measurement to be checked on site prior to any comment

Parkers Design Limited - The Studio @ 90, PO9 2PR

www.pexd.co.uk

PROJECT 2 Lampington Row
TN3 0JG

CLIENT Gonzalez

SHEET 3D 4

Date Issue Date Scale (@ A3)

Drawn by SW

DRAWING NUMBER

REV

Checked by SR

P 8