



LEVEL 3.

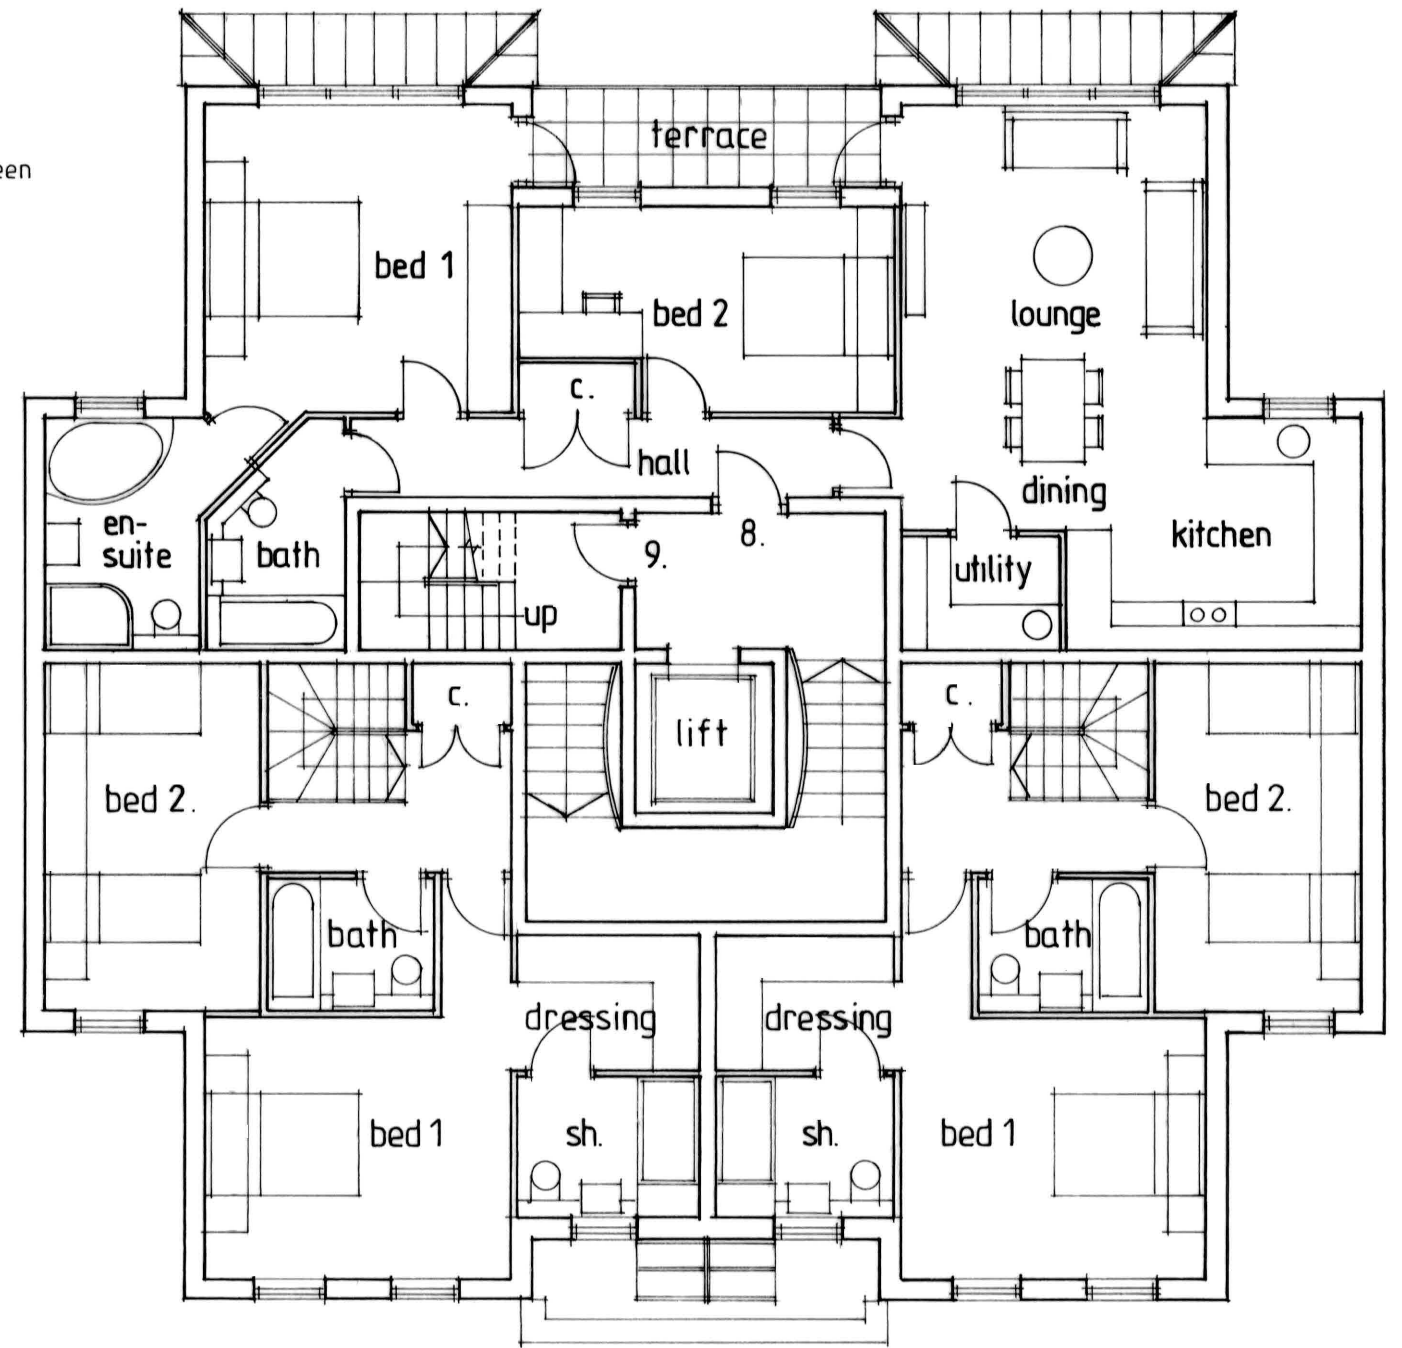

LEVEL 4.

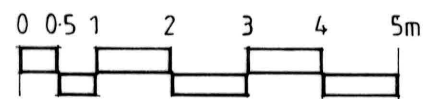

TITLE		
69-71 Culverden Down, Tunbridge Wells		
DRAWING		
Level 3 and 4		
SCALE	DATE	DRAWING No.
1:100 @ A3	May 2021	CD.112