




location plan
scale 1:1250

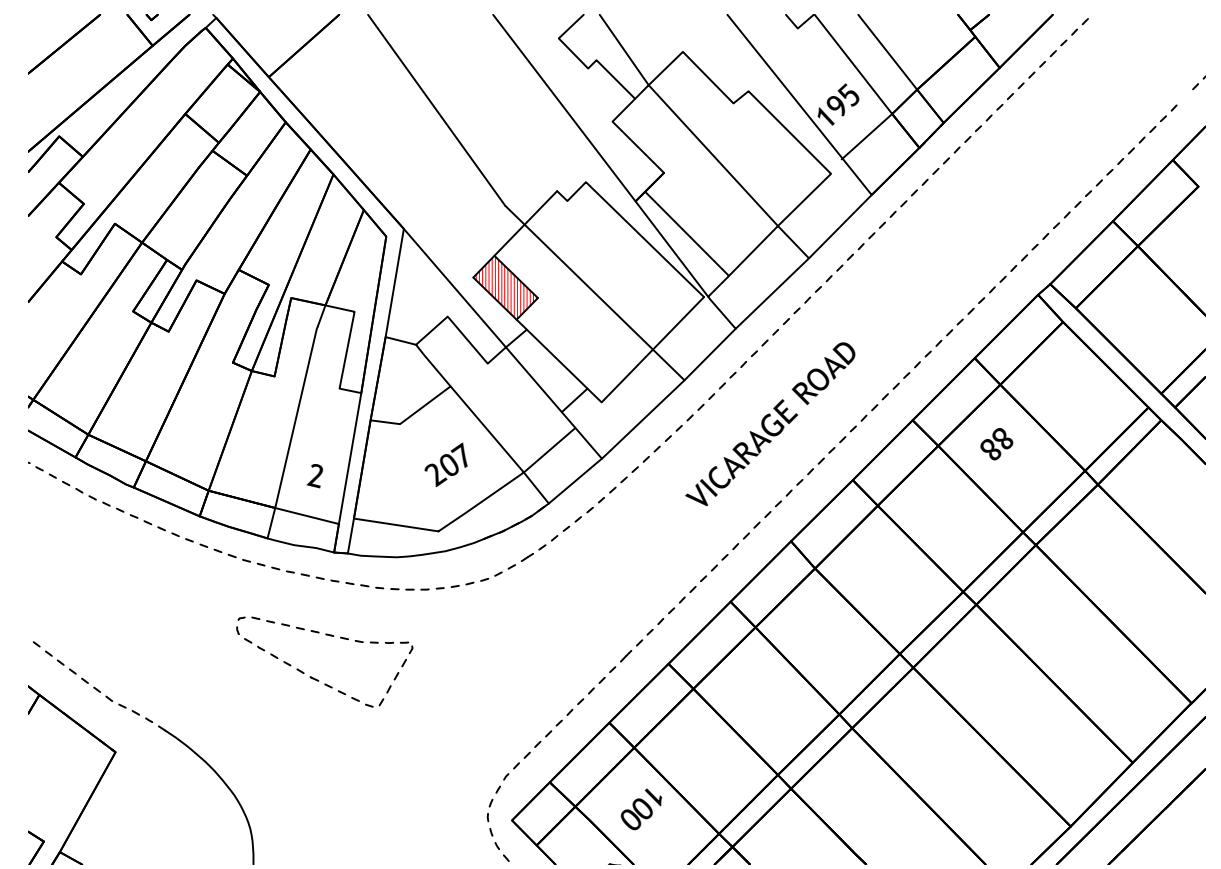

block plan
scale 1:500

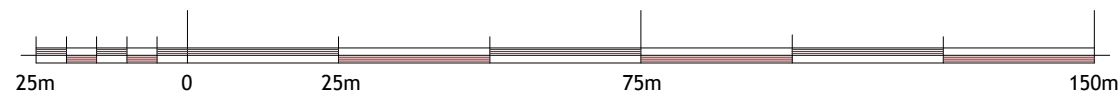

SCALE 1:1250

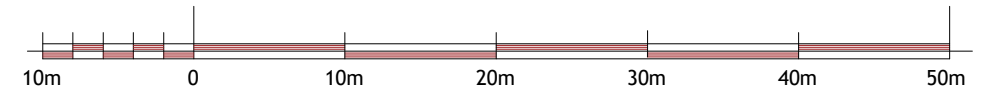

SCALE 1:500

pl4n & build ltd.



PH: 07816611144

shamshadali@hotmail.co.uk

ADDRESS: 203 VICARAGE RD, WATFORD, WD18 0HA

TITLE: LOCATION AND BLOCK PLAN

PROJECT: SINGLE STOREY REAR EXTENSION

DATE 06/12/2023

DWG NO. 01/01

DRAWN BY

SCALE

A3