


REAR ELEVATION

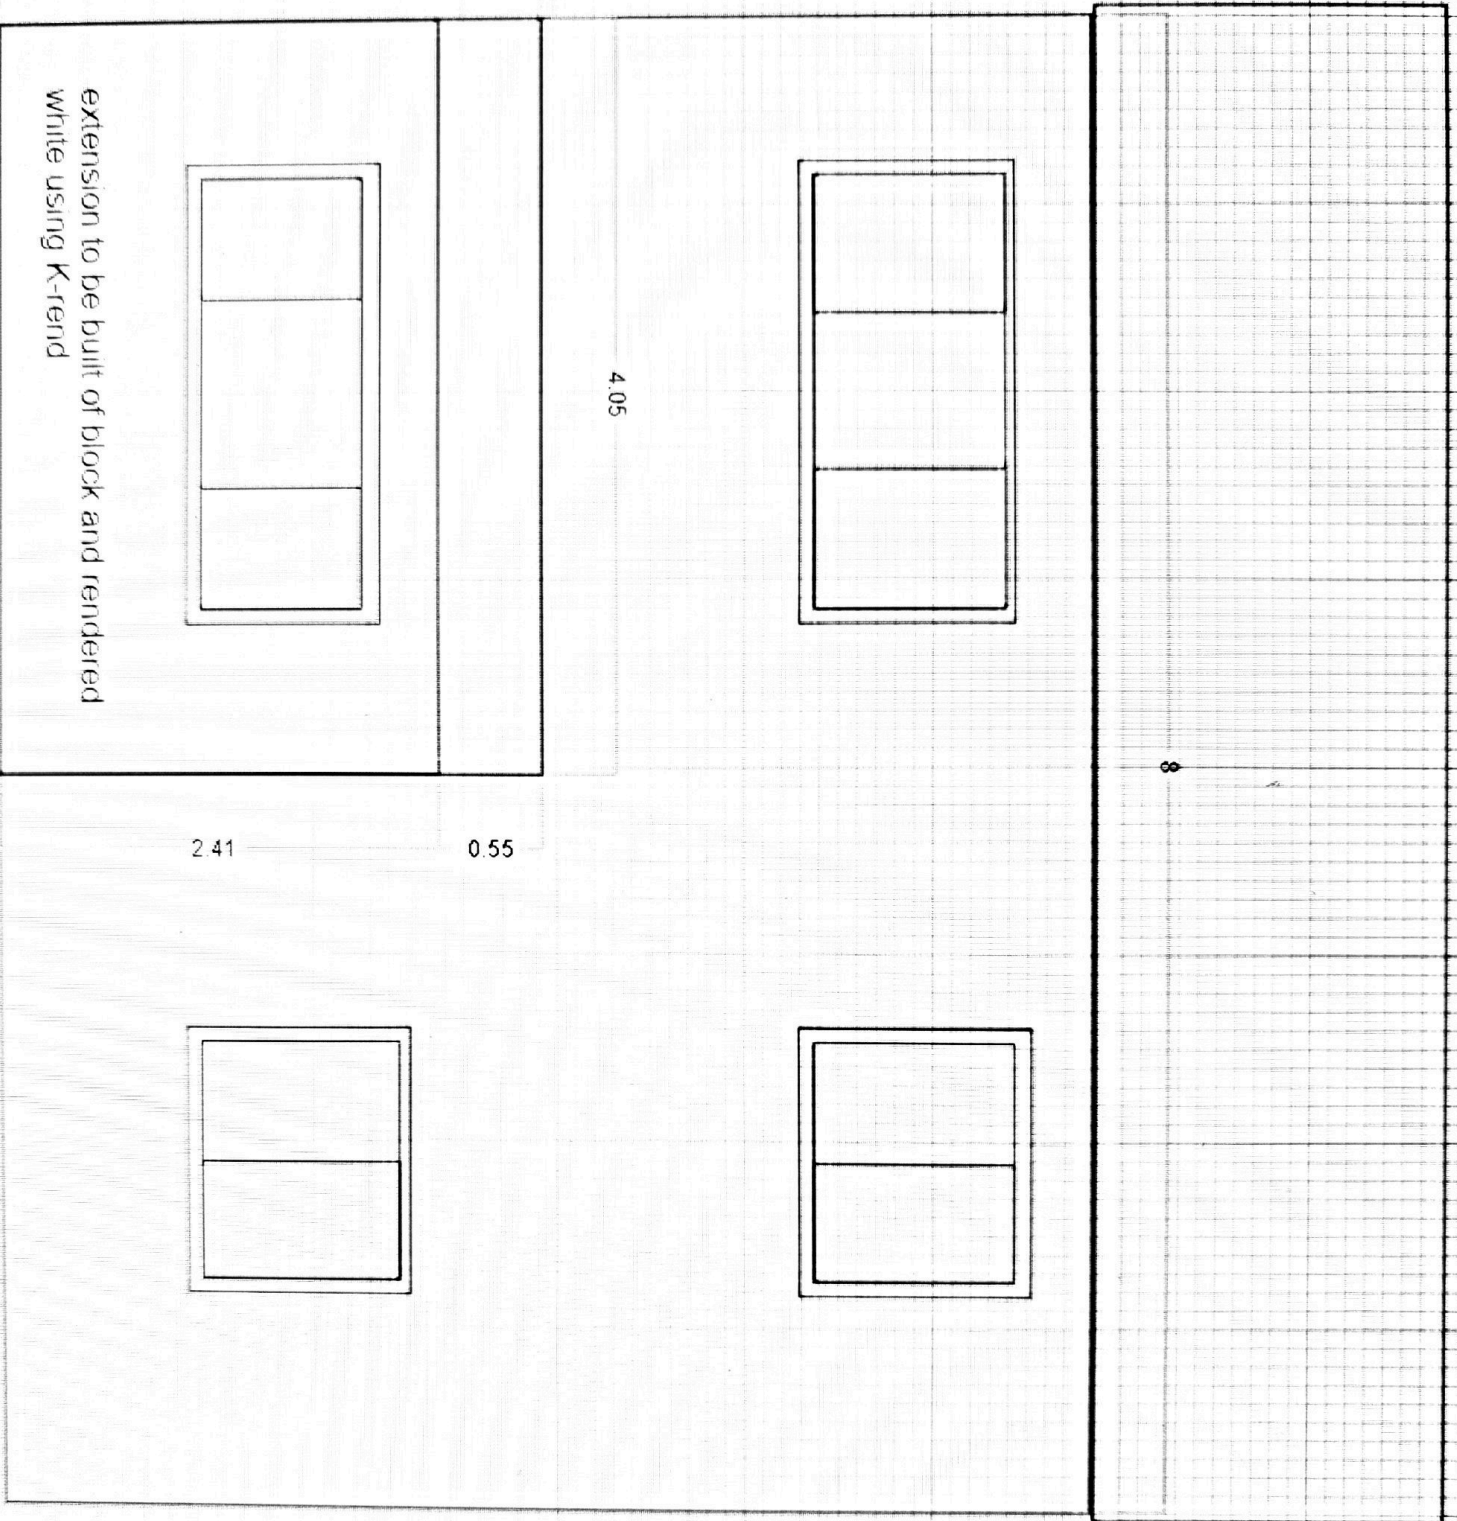

brickwork on house

extension to be built of block and rendered white using K-trend

2.92

4.05

2.41

0.55