

Proposed Elevations
1:100 @ A1



Proposed Site Plan
1:200 @ A1




Notes:
NOT FOR CONSTRUCTION: design is intended for workstage noted below. Further input/completion of design is required by specialist contractors and/or appointed lead designers prior to commencing works on site.
 Do not measure from the drawings, except for planning purposes only. All dimensions to be confirmed prior to ordering and installation.
 For any discrepancies in the drawings the contractor is to inform the Architect.
 All drawings to be read in conjunction with the Specification, Structural Engineer's and other consultants' drawings.
 Contractor to visit site to become aware of any site conditions.

Health and Safety Information
 (L = latent risk C = construction phase risk)


Revision	Dr	Chk	Date	Comments
A	JF	EG	2023/08/23	General Amendments
B	EG	DW	2023/11/28	Title Block amended.

MATERIAL LEGEND

- 1 - Existing Windows
- 2 - Existing Doors
- 3 - Existing corrugated metal roofing / cladding
- 4 - New Proposed Windows
- 5 - New Proposed Doors
- 6 - Existing Window replaced/refurbished
- 7 - Existing door replaced/refurbished
- 8 - Proposed corrugated metal roofing / cladding

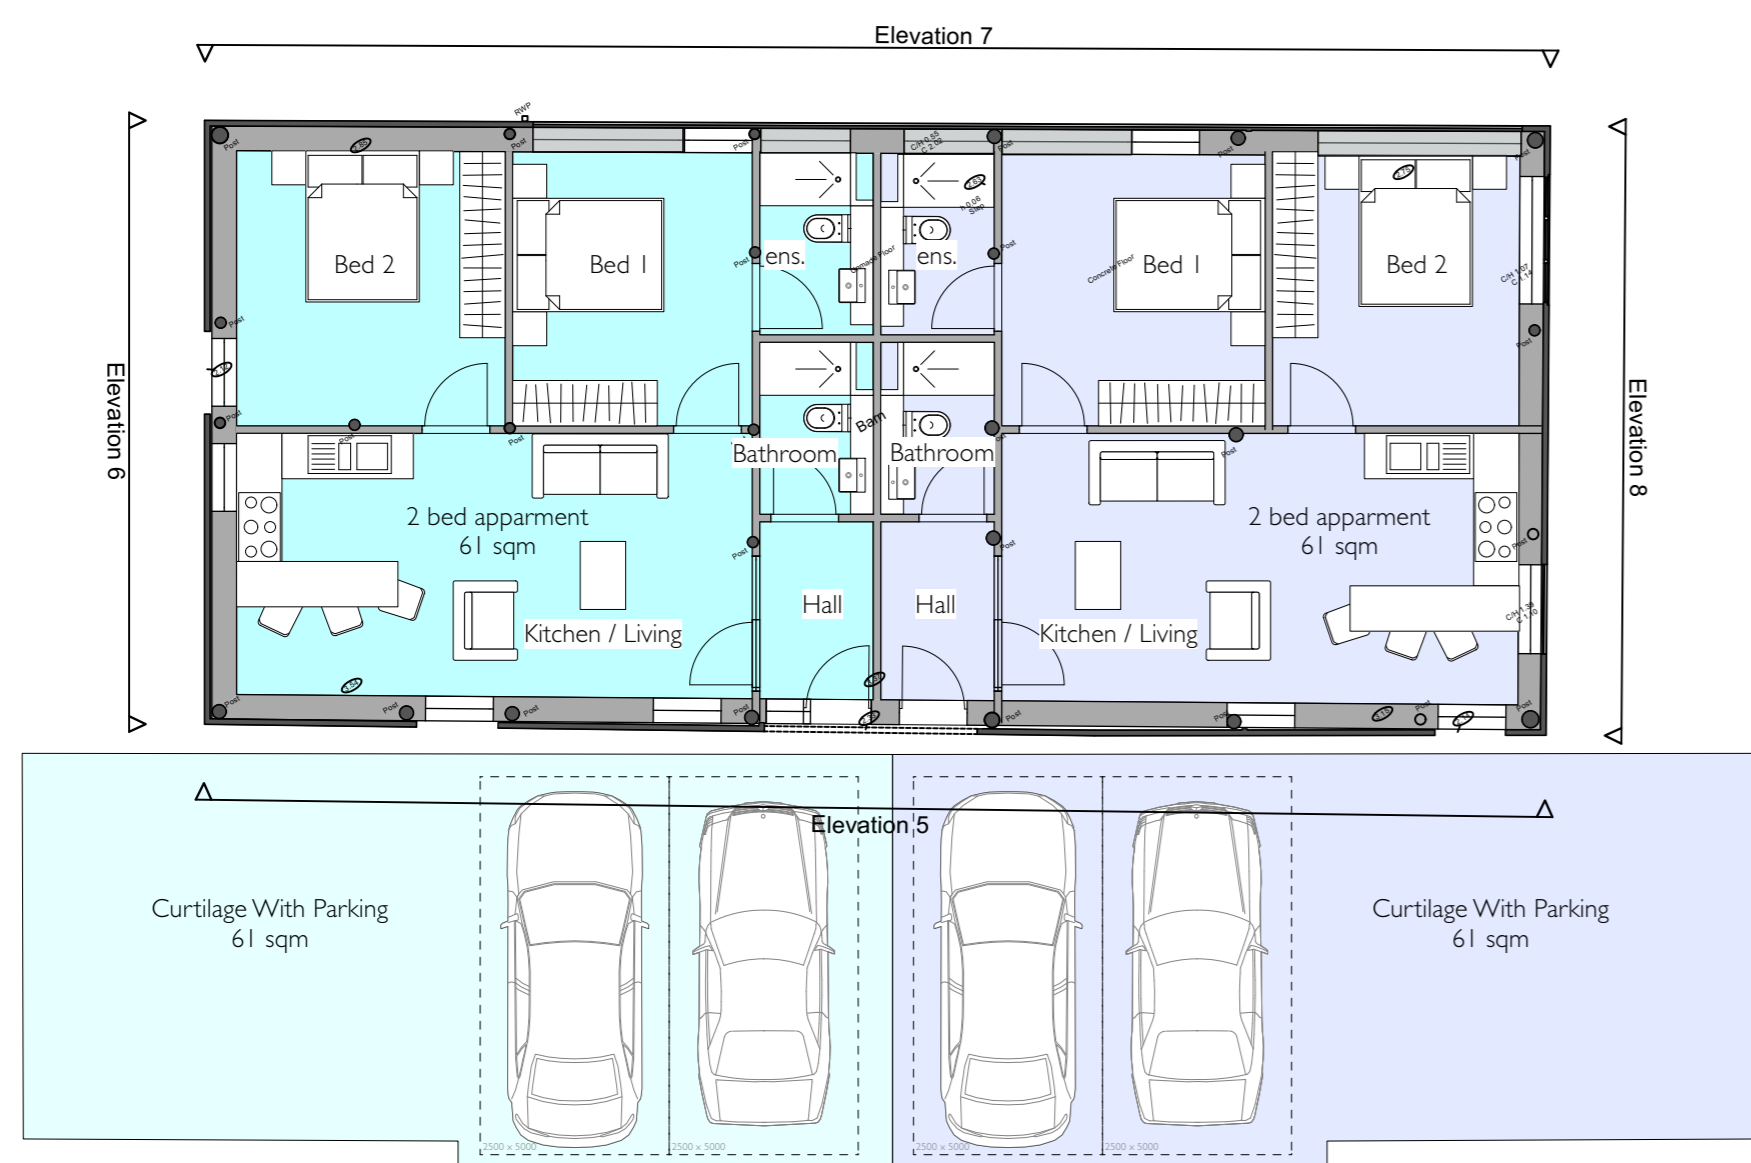

Floor Plan
1:100 @ A1

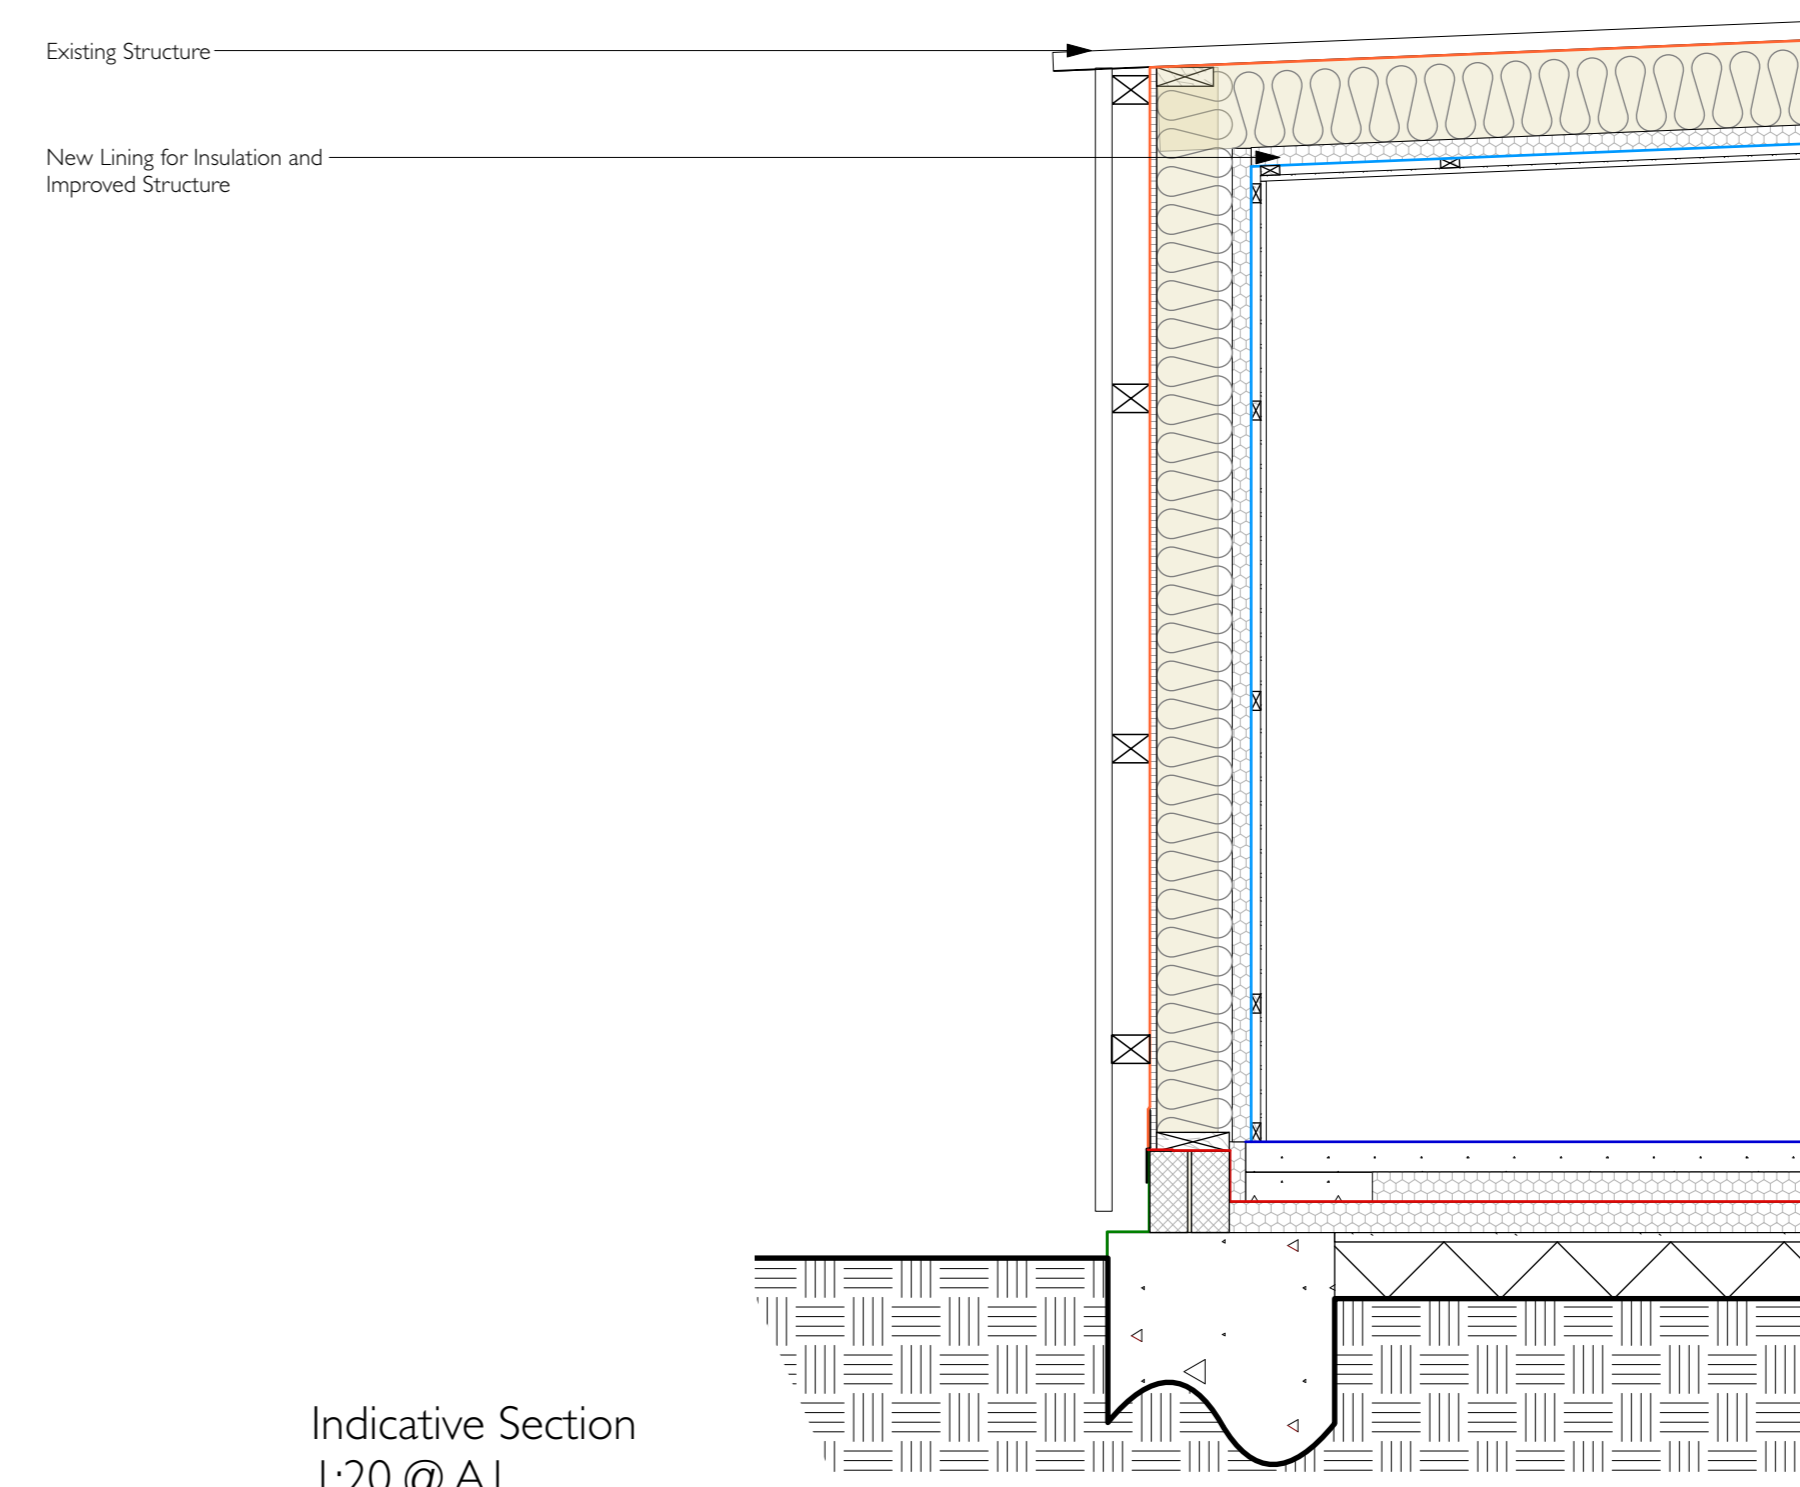

Indicative Section
1:20 @ A1

