



EXISTING

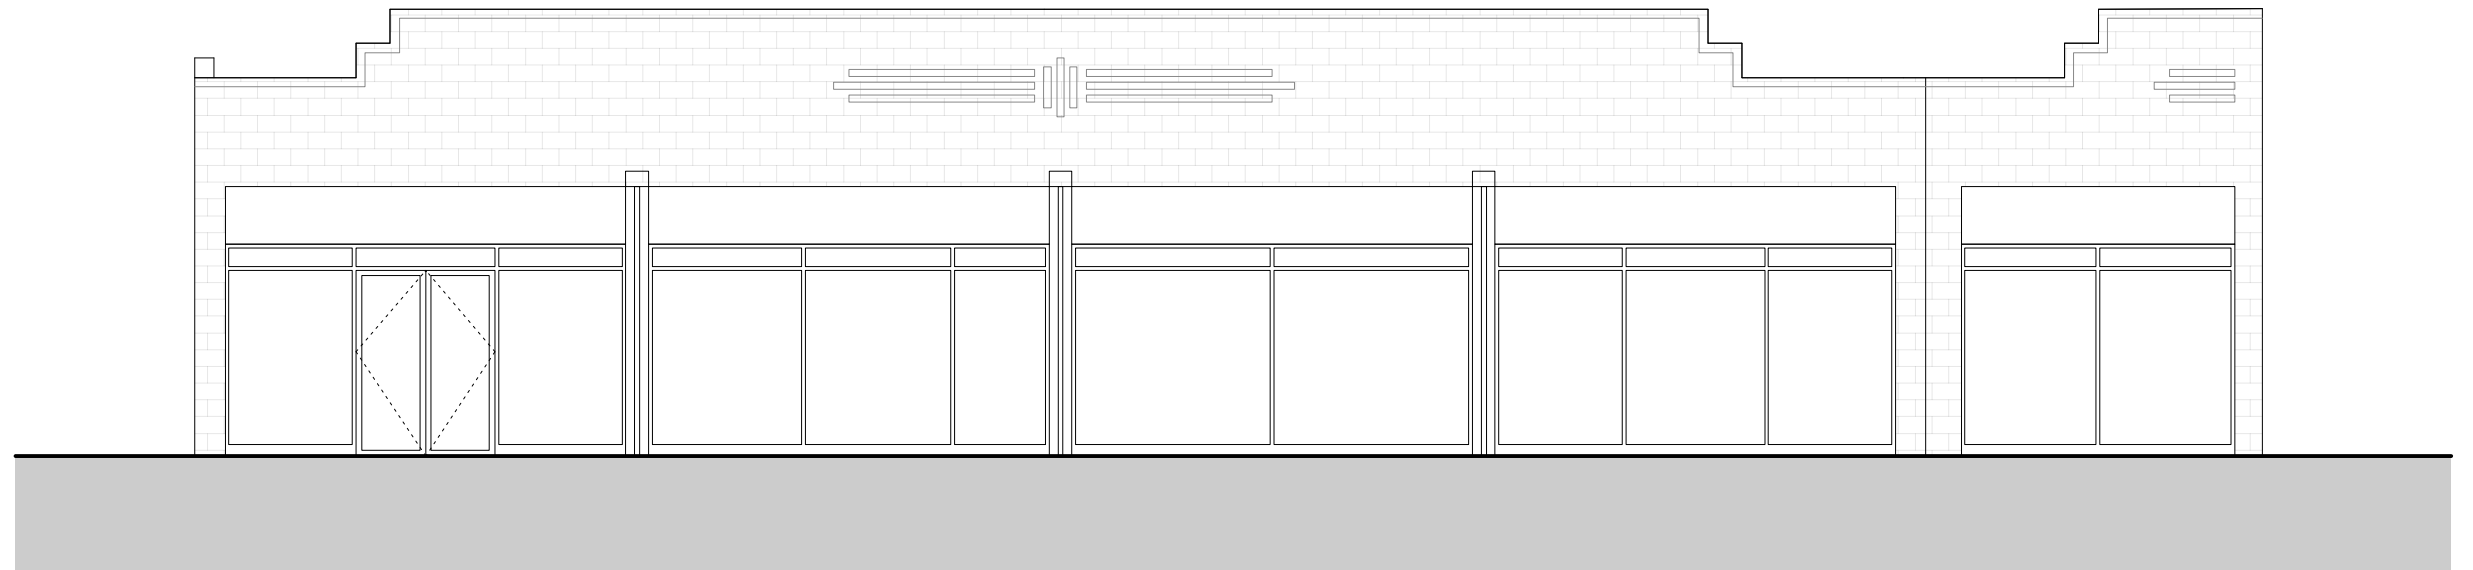

elevation - Crosby Rd North

PROPOSED

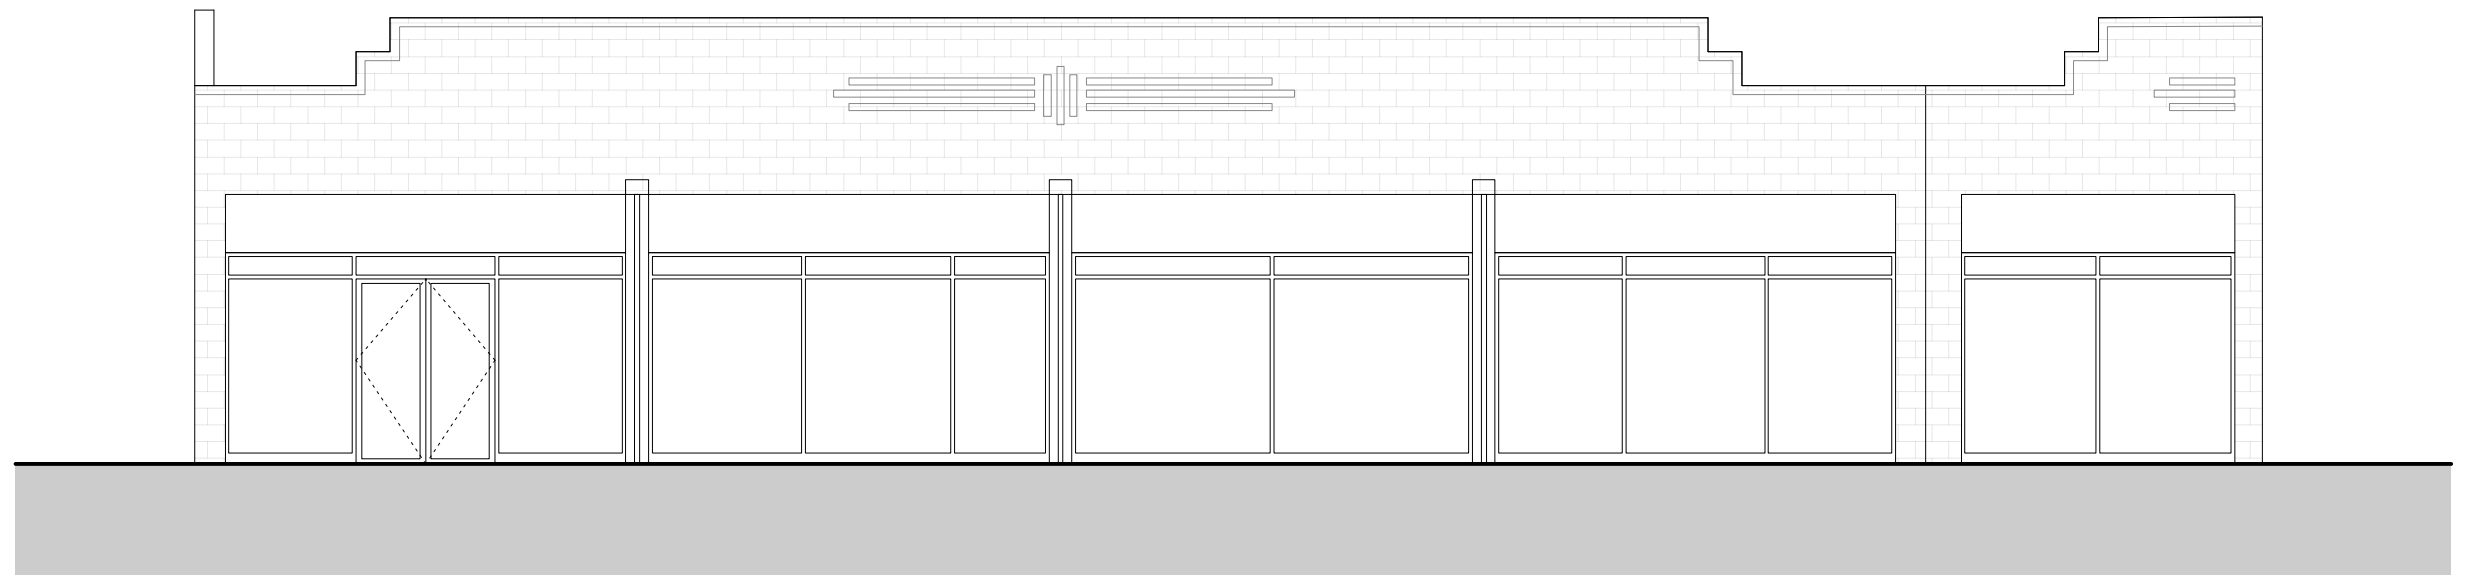

2m

0 4

BACK SOUTH RD
003_exist/prop ele 1:100 @ A3

Do not scale from this drawing

All dimensions are to be checked on site prior to commencing works on site. Discrepancy found between information given on this drawing and that given elsewhere or recorded on site shall be notified immediately to the project architect in writing