



**SITE KEY**



**Note:**  
Do not scale drawing. All dimensions and levels to be checked on site and any discrepancies to be reported immediately before the commencement of work. Drawing to be read in conjunction with all relevant drawings and specifications.




PROJECT NAME & LOCATION  
25 Weld Road, Birkdale, PR8 2DR

DRAWING TITLE  
Site Layout - Villa EV Charging

PROJECT NO. <b>AK70</b>	DWG NO. <b>009</b>	REV.	DRAWN. LB	CHECK. GW
SCALE 1:200		@ A1		

UNIT 5 CUNNINGHAM COURT  
LIONS DRIVE  
SHADSWORTH BUSINESS PARK  
BLACKBURN  
BB1 2GX  
T: +44 (0) 1254 774943  
E: INFO@ALDROCK.CO.UK

STATUS Planning	DATE 16/11/23
--------------------	------------------

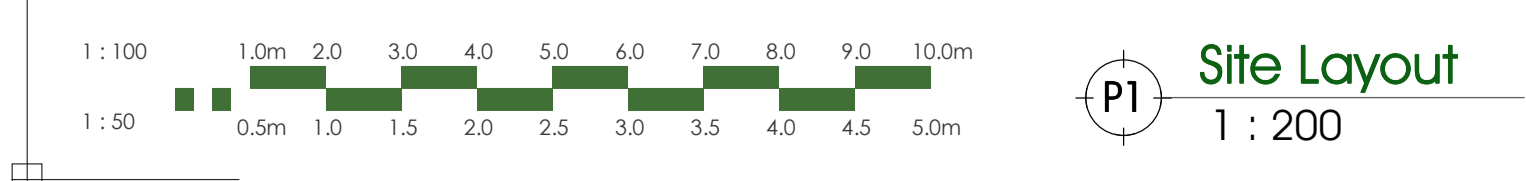

**P1 Site Layout**  
1:200