

CDM 2015 regulations


AGL has sought to minimise or remove residual risks where possible as part of the design process.

It is anticipated that other designers and contractors will co-operate to identify any potential construction hazards and to eliminate them where possible. Measures to minimise residual hazards will be reviewed on a regular basis.



This symbol highlights areas of work that require special attention during construction, or residual risks which have been identified by AGL.

Rev	Description	Date

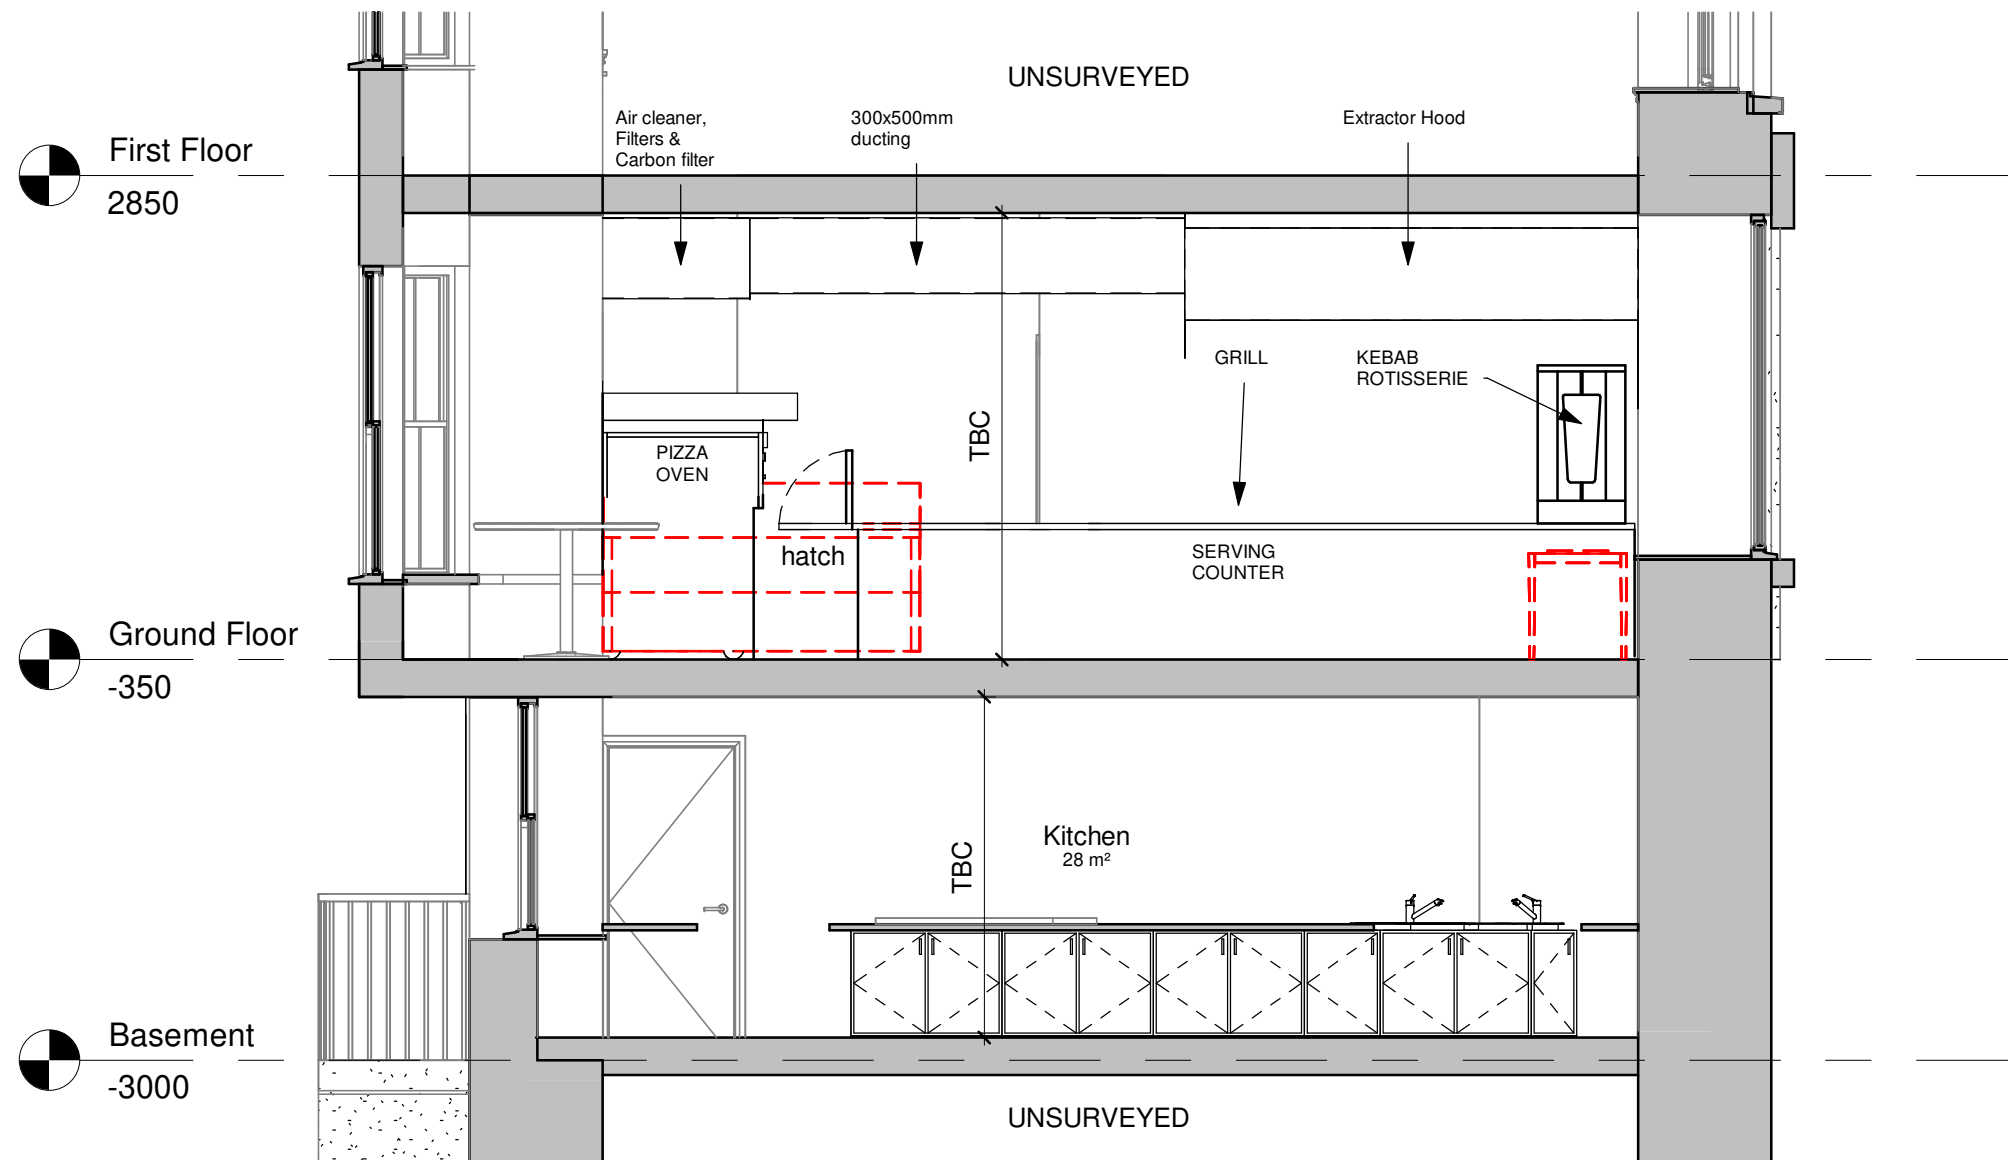

PROJECT		
Internal alterations for change in use		
TITLE	Section AA	
STATUS	PLANNING	
SITE	21 High Street, Dunblane, FK15 0EE	
CLIENT	Alican Kalem	
DRAWN BY SW	CHECKED BY AGL	DATE 15.11.23
SCALE (@ A3) 1 : 50	PROJECT NUMBER 23-165	
DRAWING NUMBER 400	REV	

**Section AA**  
1 : 50

