



Proposed Section BB

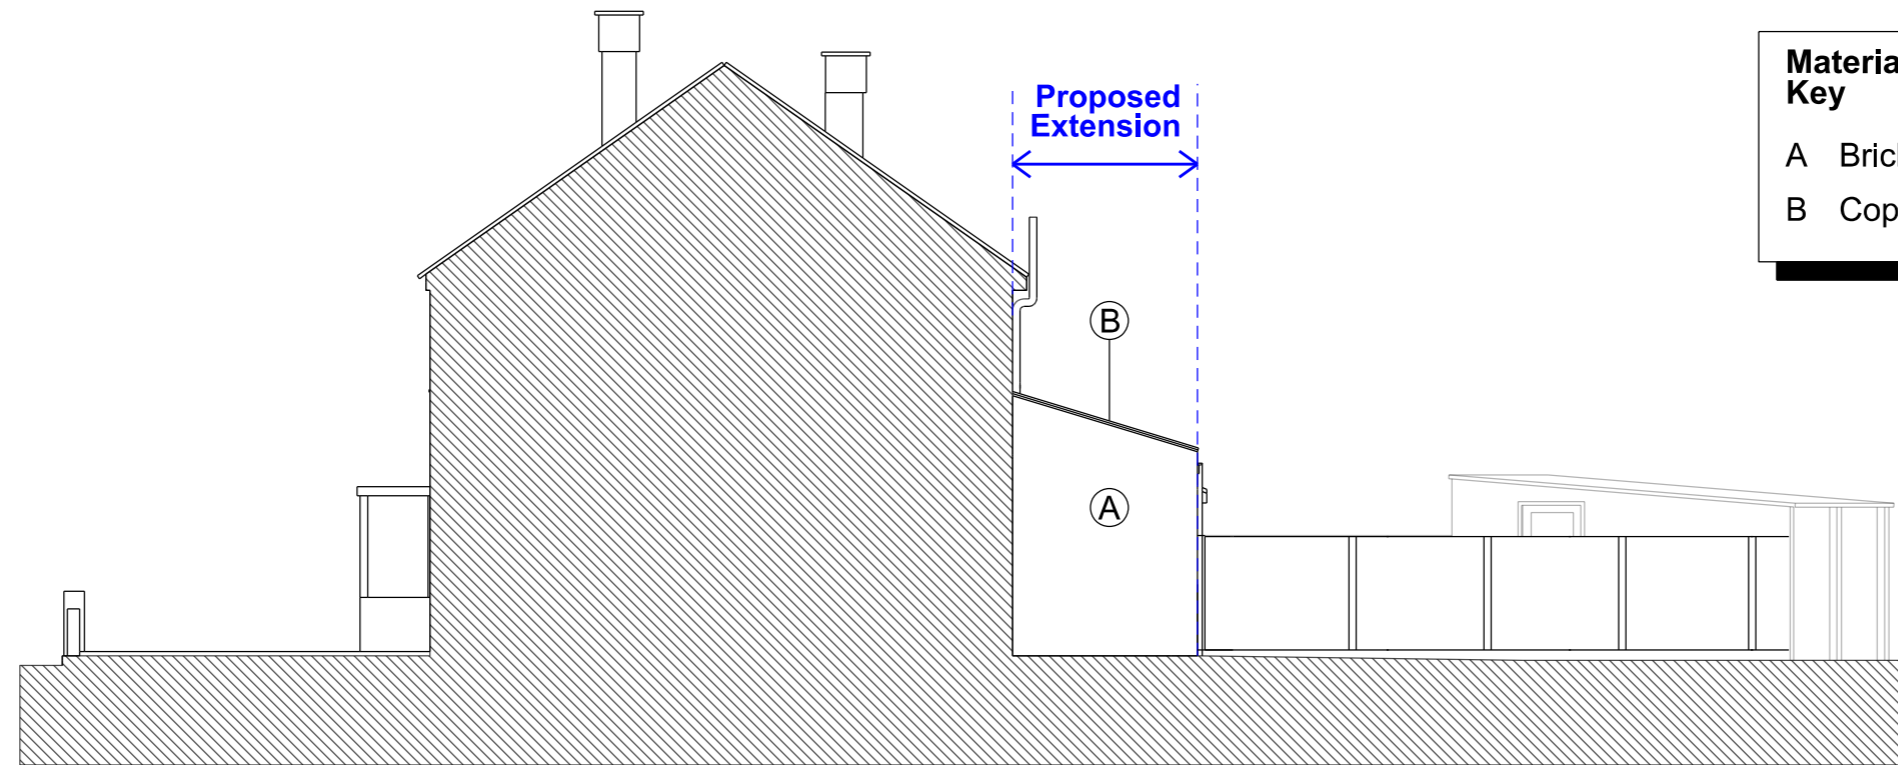

Proposed Side Elevation

| Material Key | |
|--------------|-----------------------------|
| A | Brickwork to Match Existing |
| B | Coping Stone on Parapet |

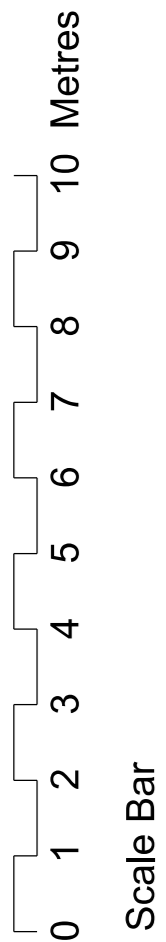

This drawing is copyright Shape Architecture Ltd. The Contractor must not scale from the drawing. All dimensions to be taken from dimension strings. Where any discrepancies are found between dimensions these must be brought to the attention of the Architects for resolution. Where discrepancies exist between reference or assembly drawings and detail drawings the latter take preference.

| | | |
|--|--|--|
| | | |
| | | |
| | | |

SHAPE Architecture
WWW.SHAPEARCHITECTURE.CO.UK

FOR PLANNING

**2 Hopefield, Montague Avenue,
London, Ealing, W7 3QW**
PROJECT

**Proposed Elevations/
Sections**
DRAWING

1:100 @ A3 Nov 2023
SCALE DATE

PL005
DWG. NO. REVISION CHECKED