

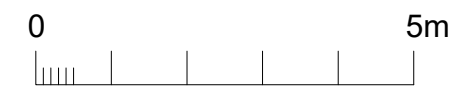



DO NOT SCALE FROM THIS  
DWG FOR CONSTRUCTION

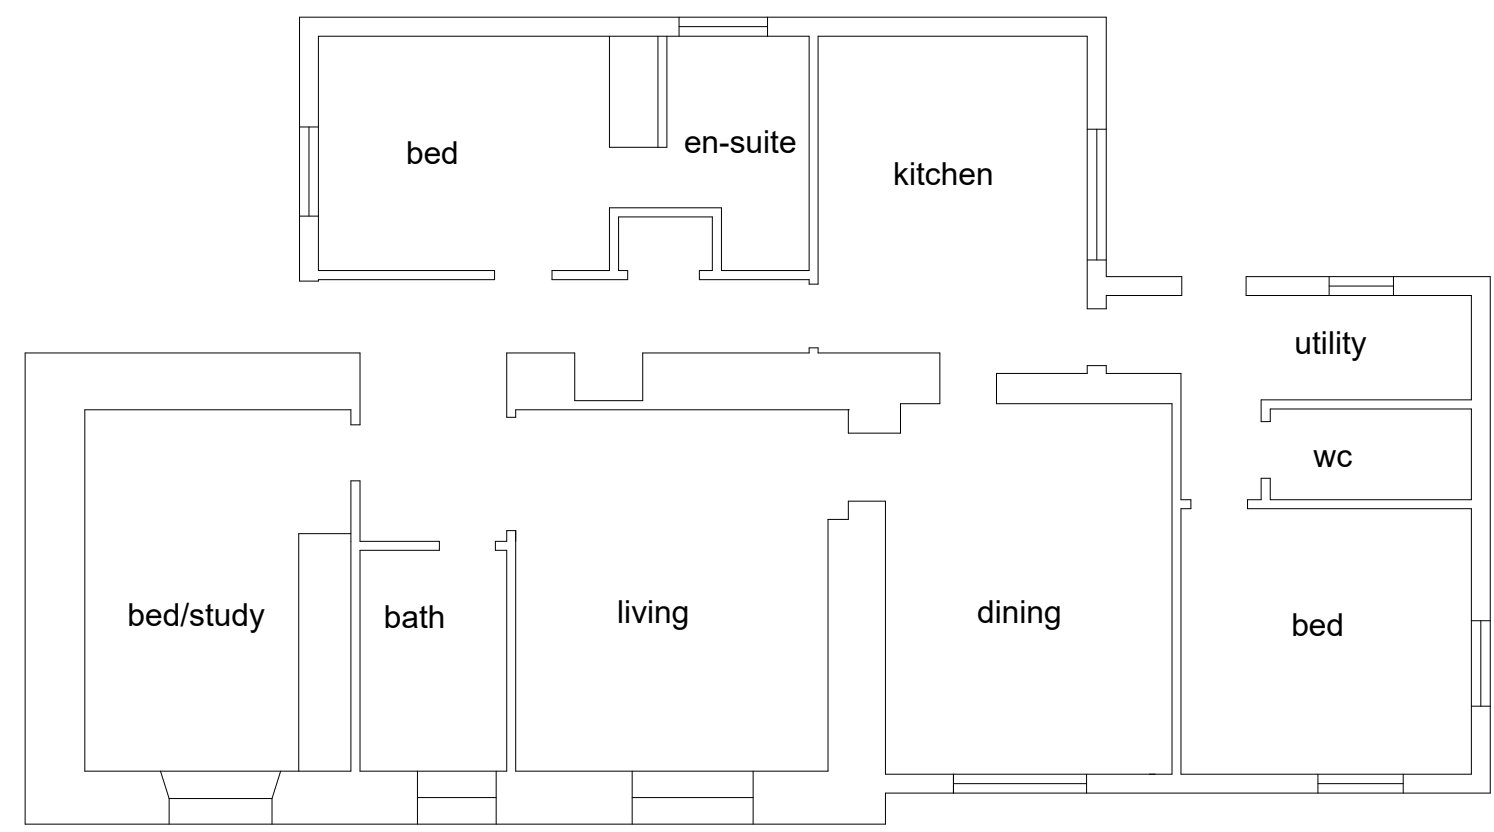


ex GF Plan 1:100

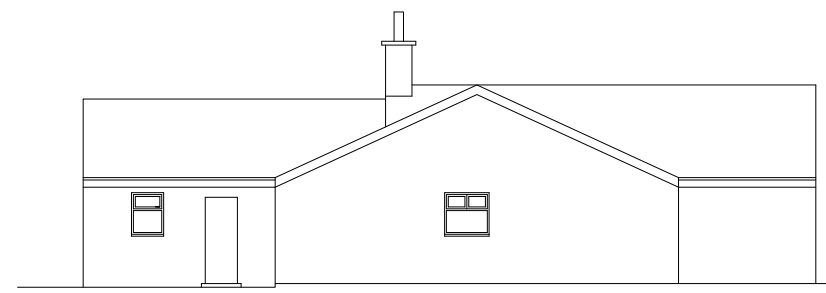


north

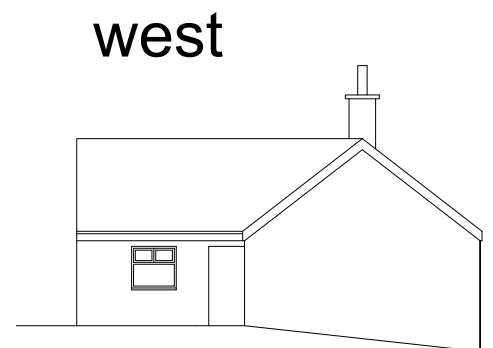

west

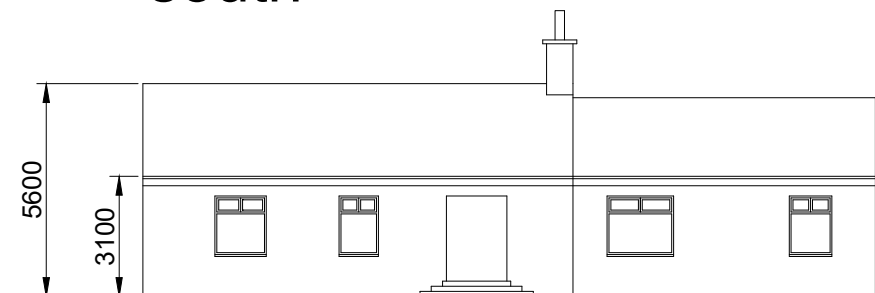

south

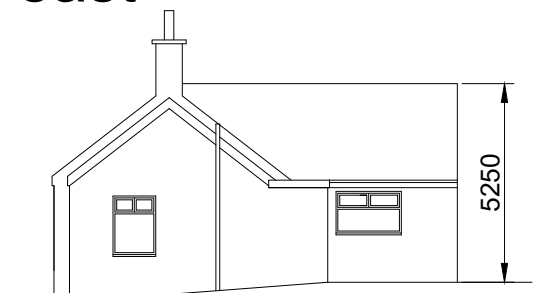

east

REV	A

2023.315.3

30.5.23

House, ex plan and elevations

Lochside Lodge, Forfar  
DD8 1PU

G.Bertie

DAVID WREN ARCHITECT LTD  
07881 400919  
info@davidwrenarchitect.co.uk ©

Elevations 1:200