
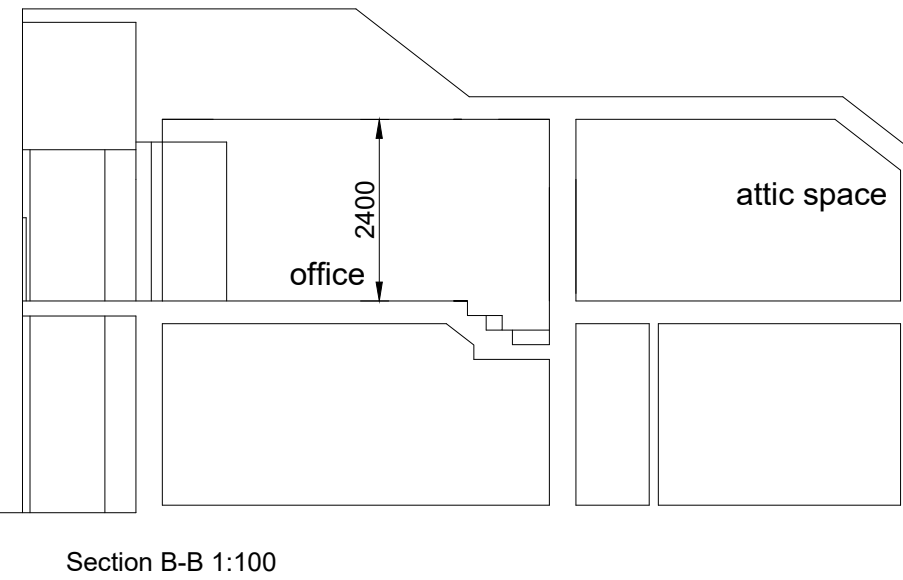
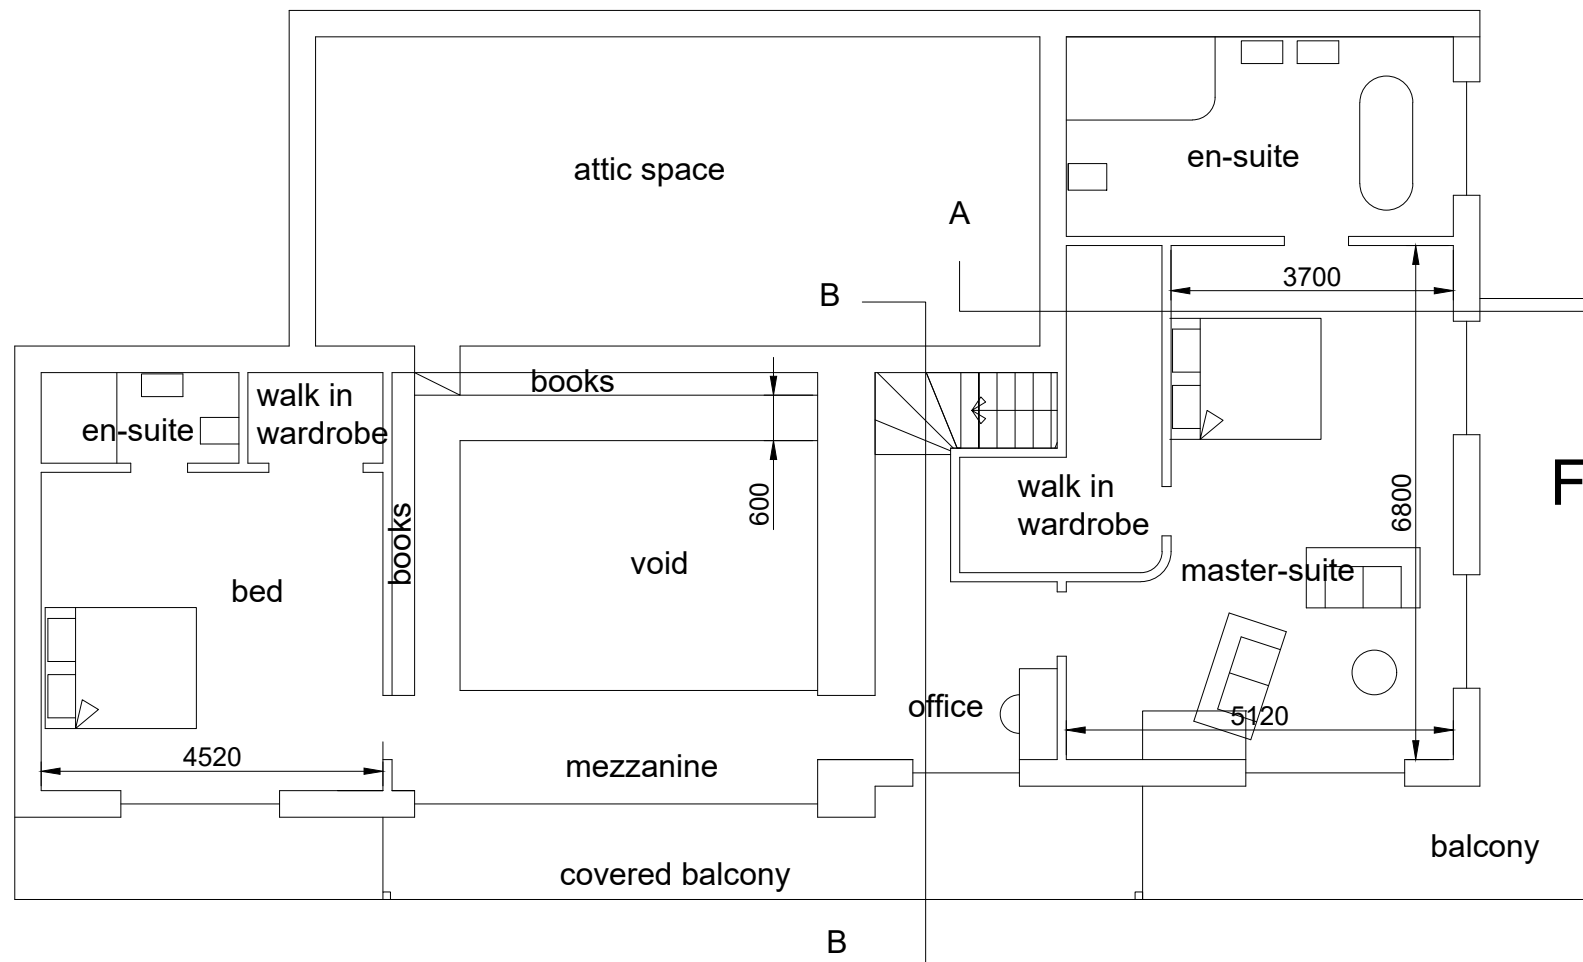
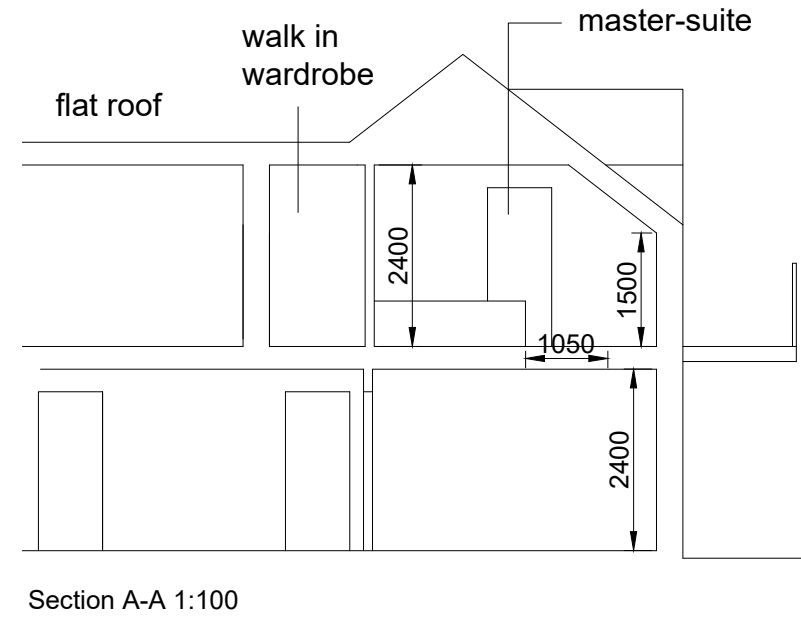


# GF Plan 1:100

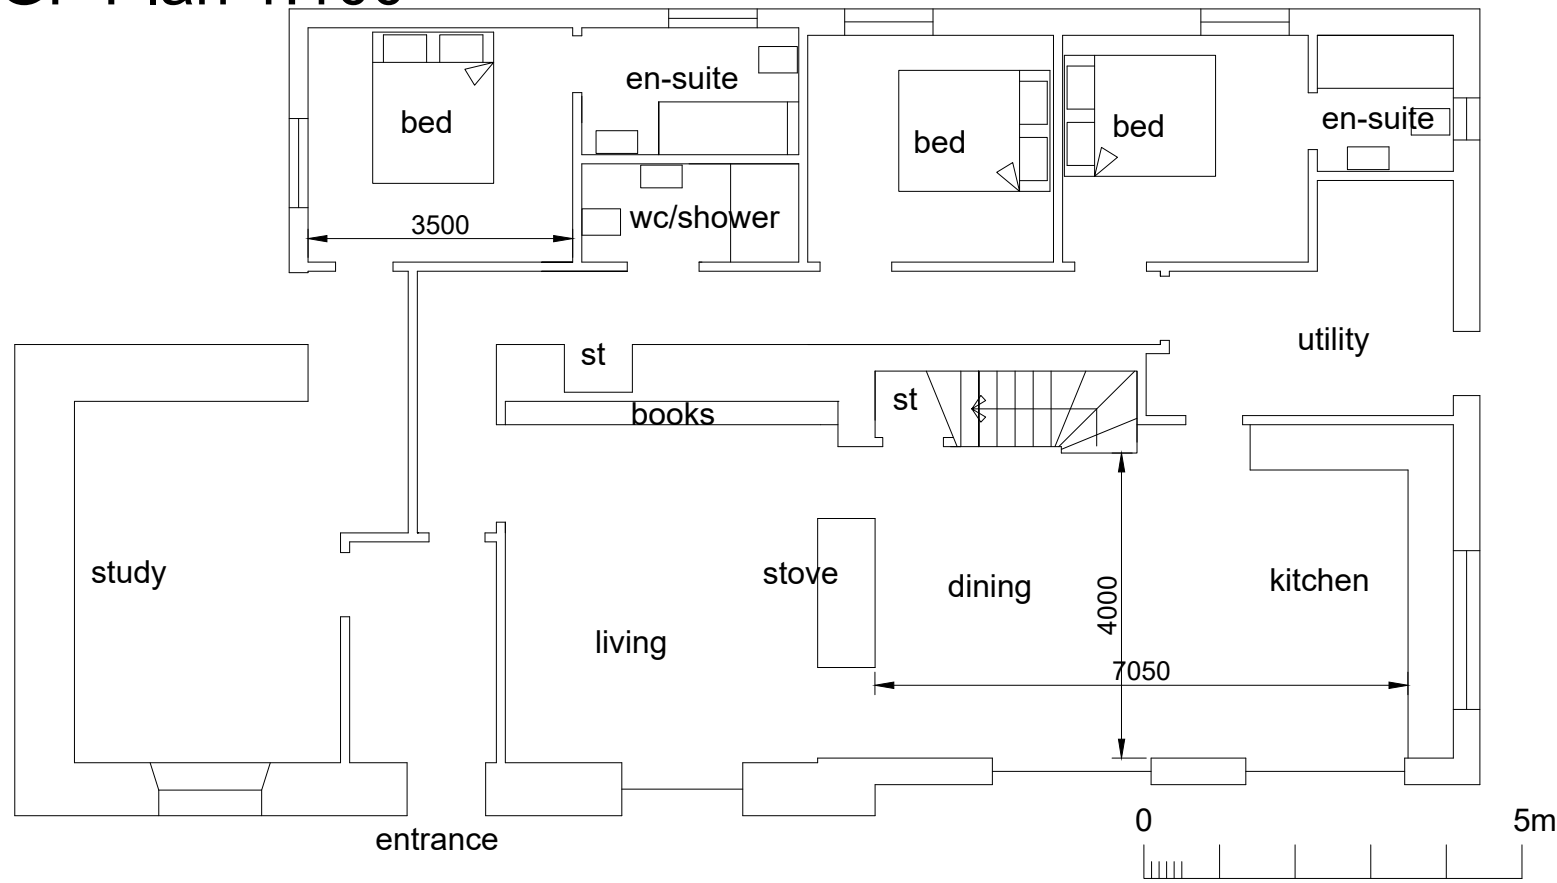

|   |   |
|---|---|
| DO NOT SCALE FROM THIS DWG FOR CONSTRUCTION                               |   |
| REV   | D |
| 2023.315.4  |   |
| 26.6.23   |   |
| Proposed Floor Plans  |   |
| Lochside Lodge, Forfar<br>DD8 1PU   |   |
| G.Bertie  |   |
| DAVID WREN ARCHITECT LTD<br>07881 400919<br>info@davidwrenarchitect.co.uk |   |
| ©   |   |