



DO NOT SCALE FROM THIS
DWG FOR CONSTRUCTION

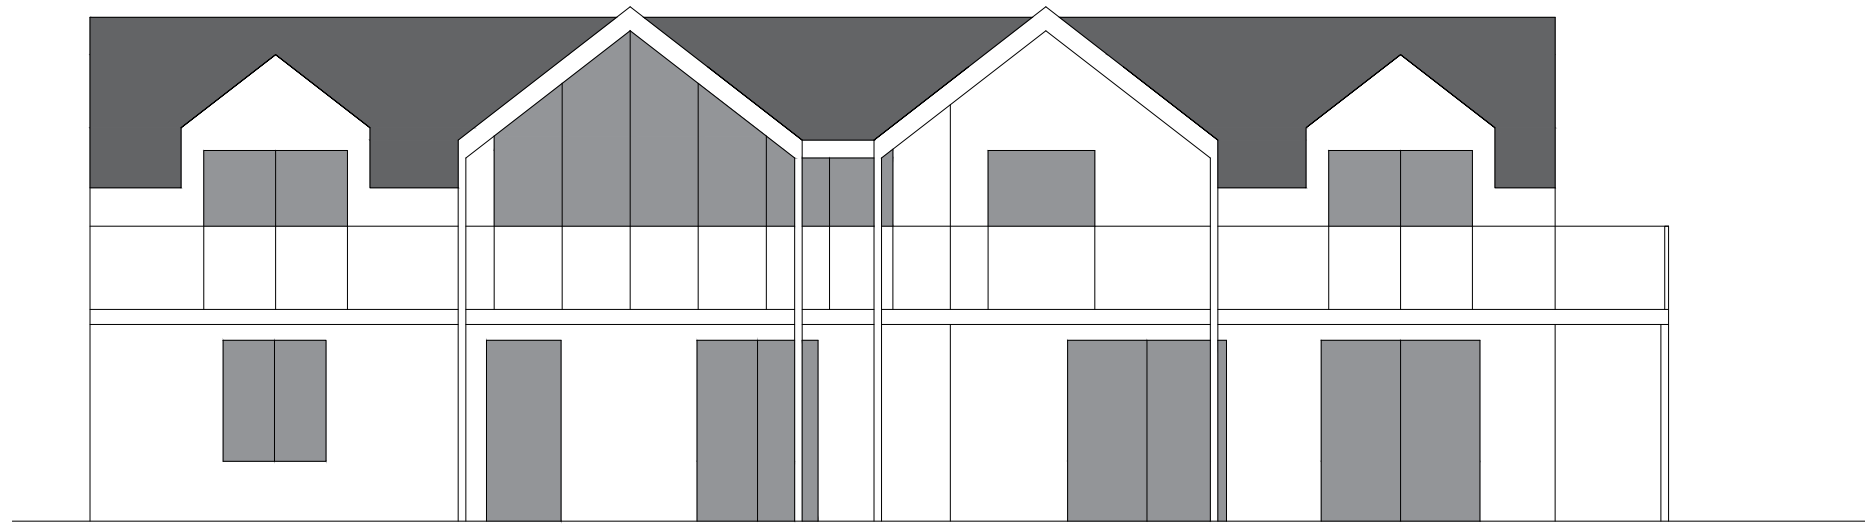

South Elevation 1:100

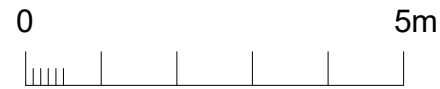


Materials:

GF walls as ex stone and render
FF extended walls in smooth render
coloured to match stone


Roof in slate and flat section in GRP
or EPDM

Door and Window Frames in timber
and clear finish


Balcony main structure in steel, with
timber handrail and glass panels

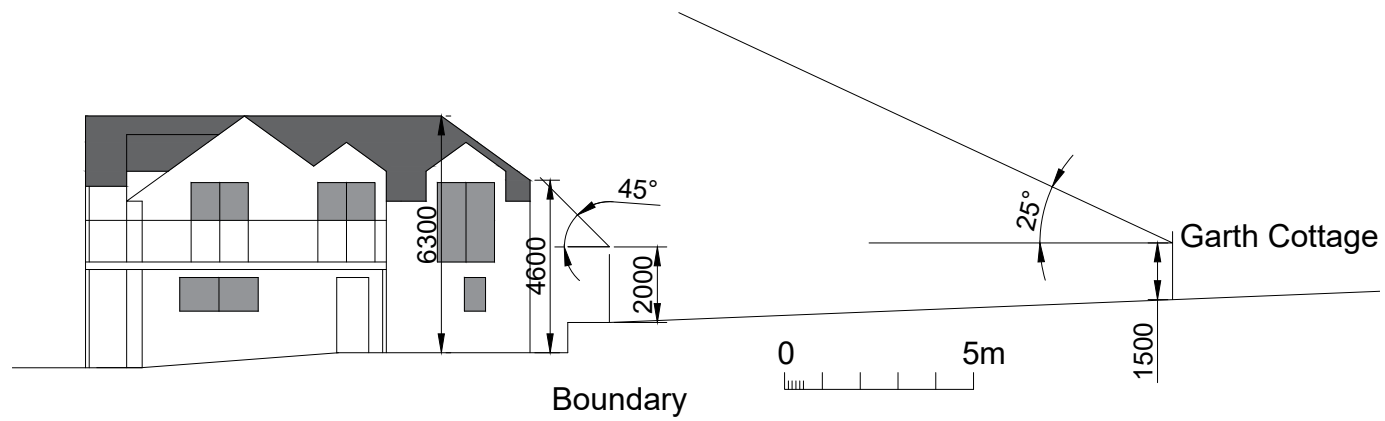


East Elevation 1:200 ref AC Householder Development PAN 2016

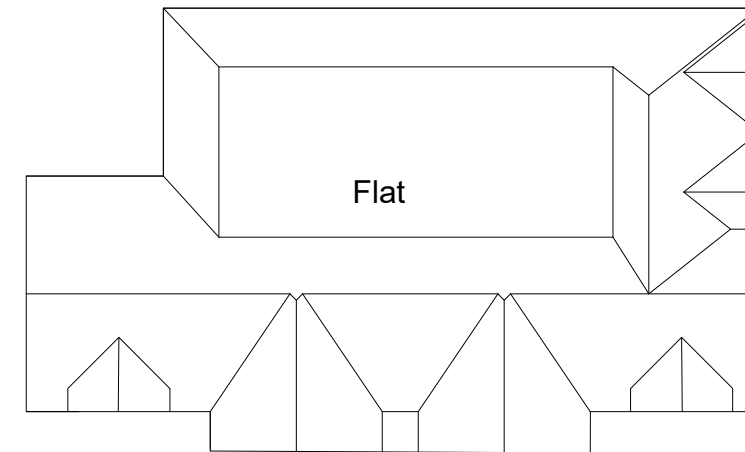

Roof Plan 1:200

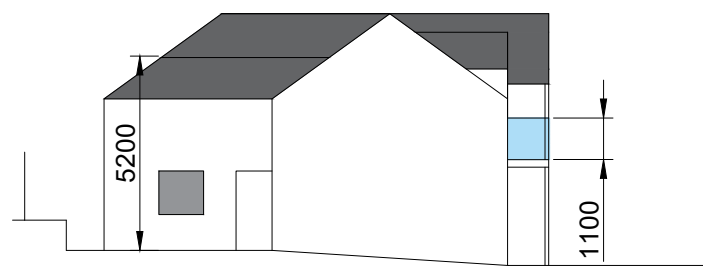

West Elevation 1:200

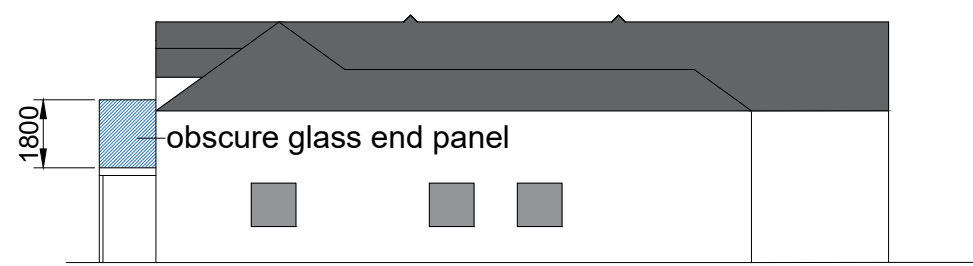

REV

A

2023.315.5

26.6.23

Proposed Elevations

Lochside Lodge, Forfar
DD8 1PU

G.Bertie

DAVID WREN ARCHITECT LTD
07881 400919
info@davidwrenarchitect.co.uk

