
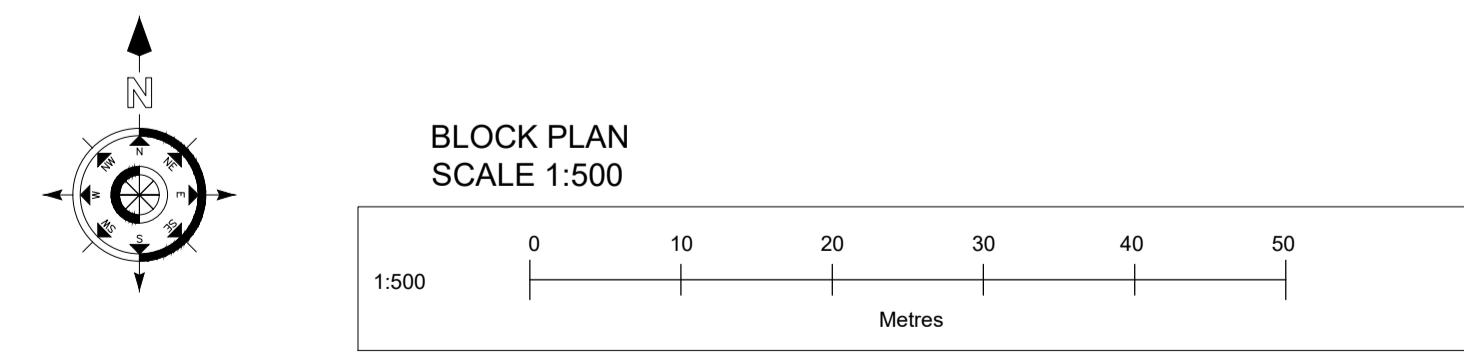


**GENERAL NOTES**  
All dimensions to be checked on site prior works commence.

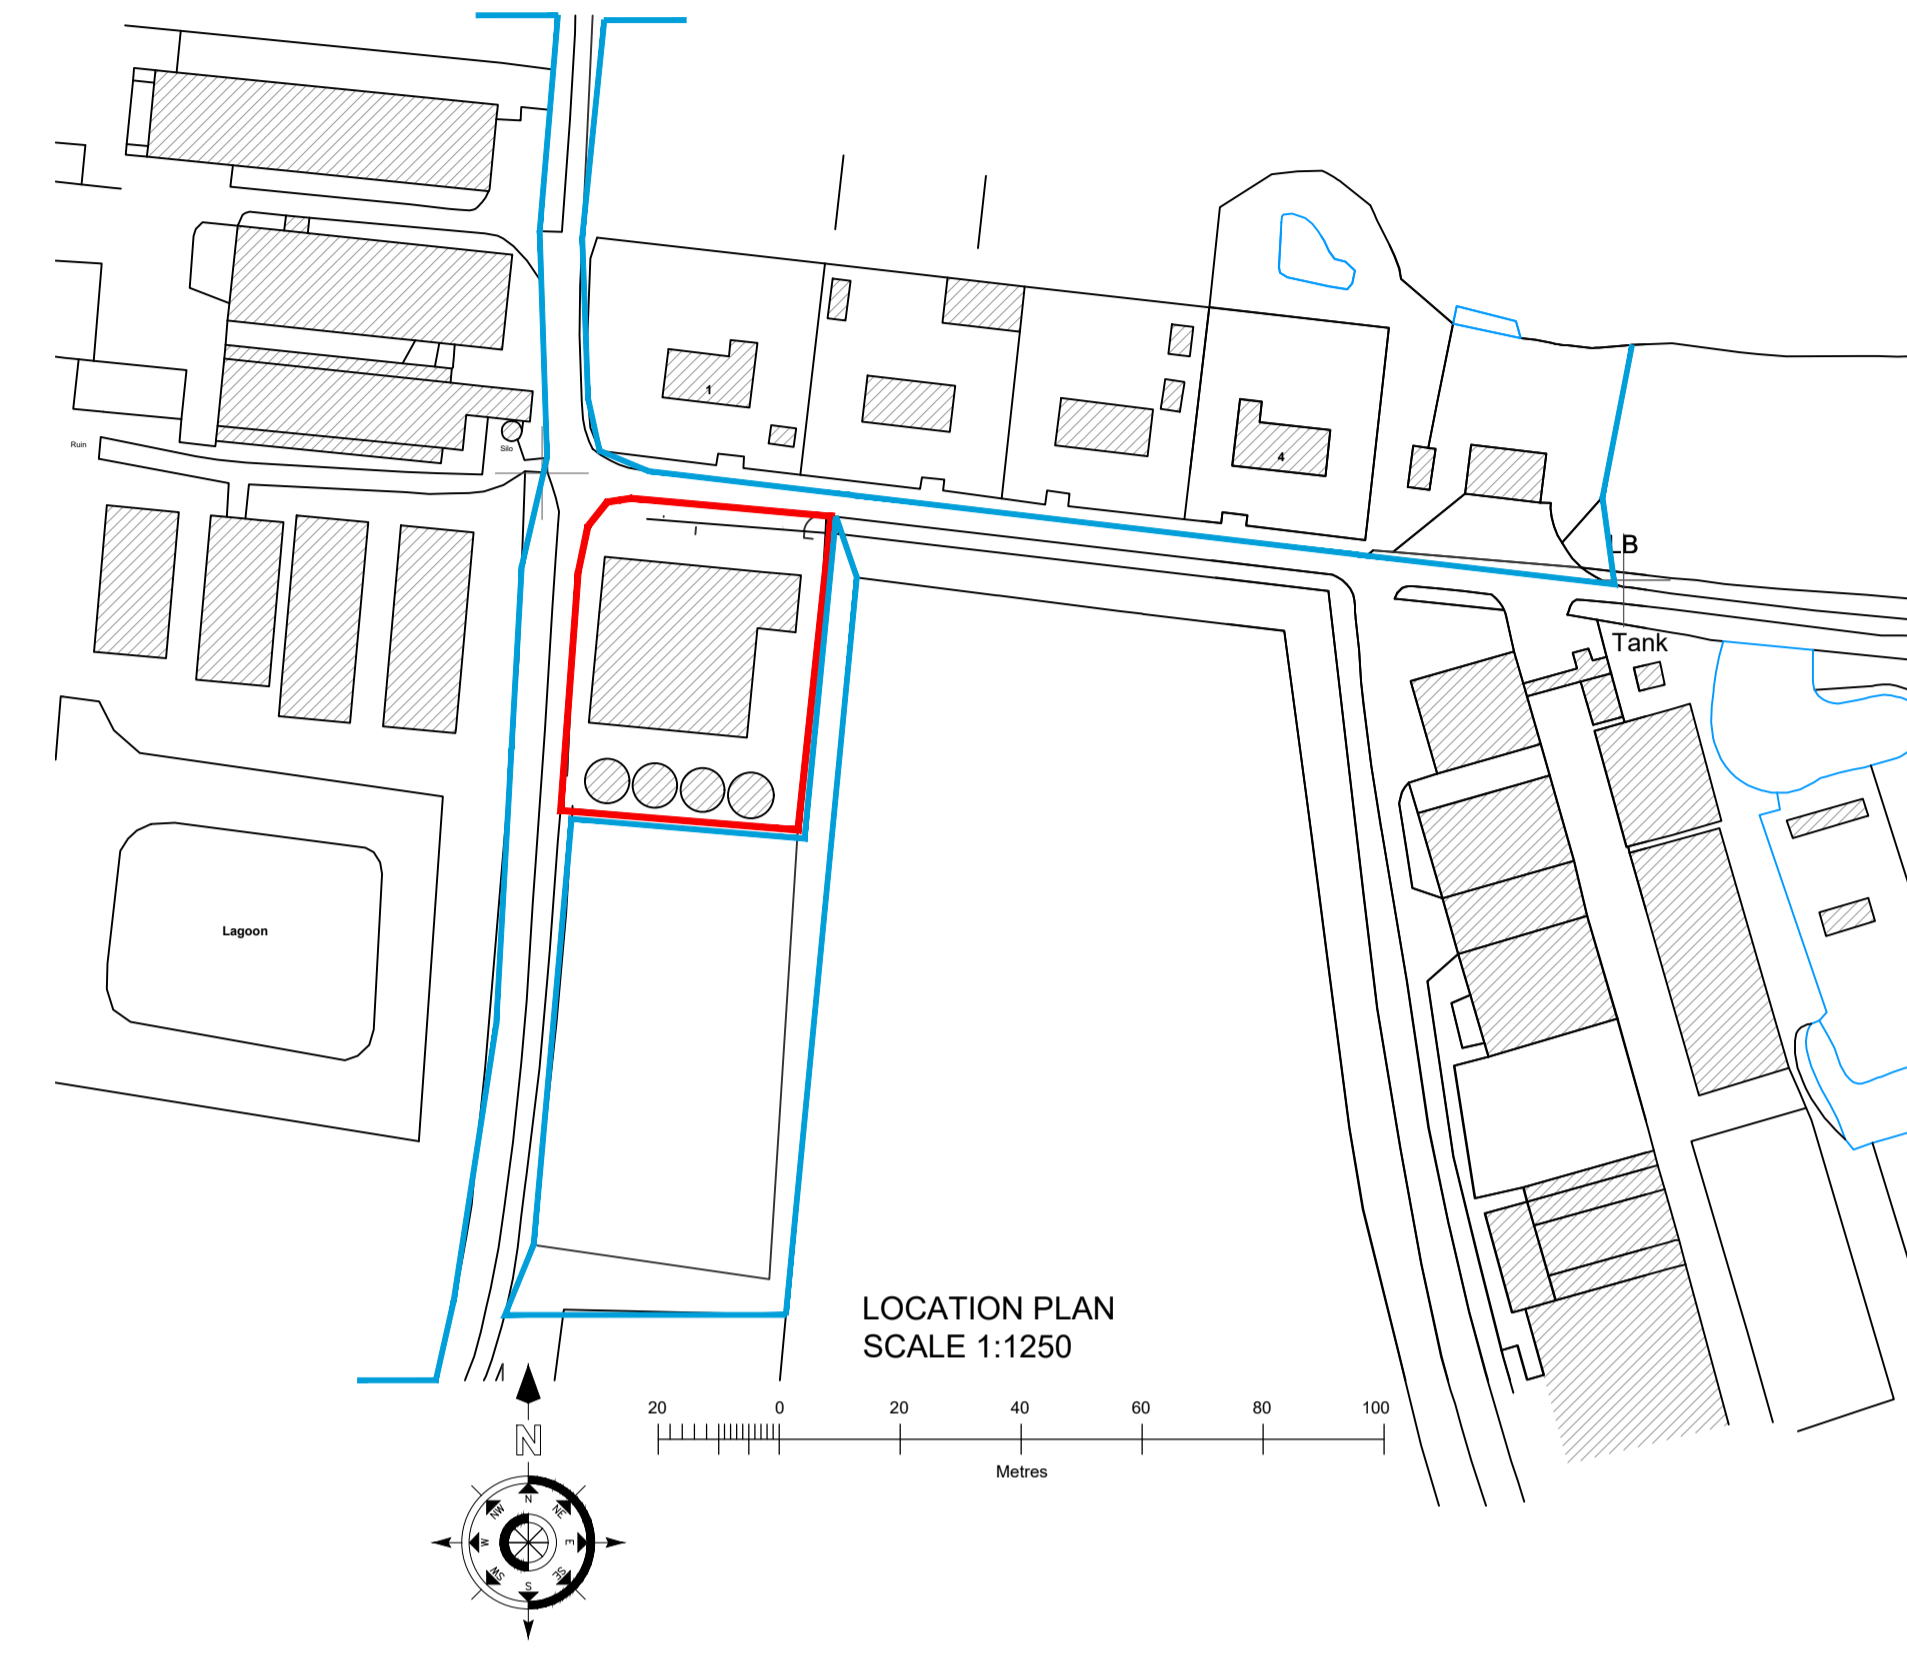

- KEY**
- Existing trees
  - Proposed trees/vegetation
  - Removed tree
  - Removed structures
  - 1.8m closed boarded timber fence
  - 1.3m post & rail timber fence
  - Electric vehicle changing point
  - Treatment plant

No. Date Revisions  
Revisions

**HOLLINS**  
Architects, Surveyors & Planning Consultants

The Guildhall  
Market Hill  
Framlingham  
Suffolk  
IP13 9BD  
Telephone 01728 723959  
E mail all@hollins.co.uk  
Website www.hollins.co.uk

Client  
HORVATH FARMS LTD

Site  
IVY HOUSE, STANWAY GREEN,  
WORLINGWORTH, IP13 7NY

Project  
TWO NEW DWELLINGS

Details  
PROPOSED  
BLOCK PLAN & LOCATION PLAN

Scale  
1:500 & 1:1250 @ A1

Date  
SEPT 2023

Drawn by  
JT

Drawing number  
**23 94 - 5**

This drawing is copyright. This drawing must not be scaled. Before commencing any work the contractor must set out and check all dimensions on site. This drawing to be read in conjunction with any consultants details. Any discrepancies must be reported to Hollins Architects & Surveyors.