

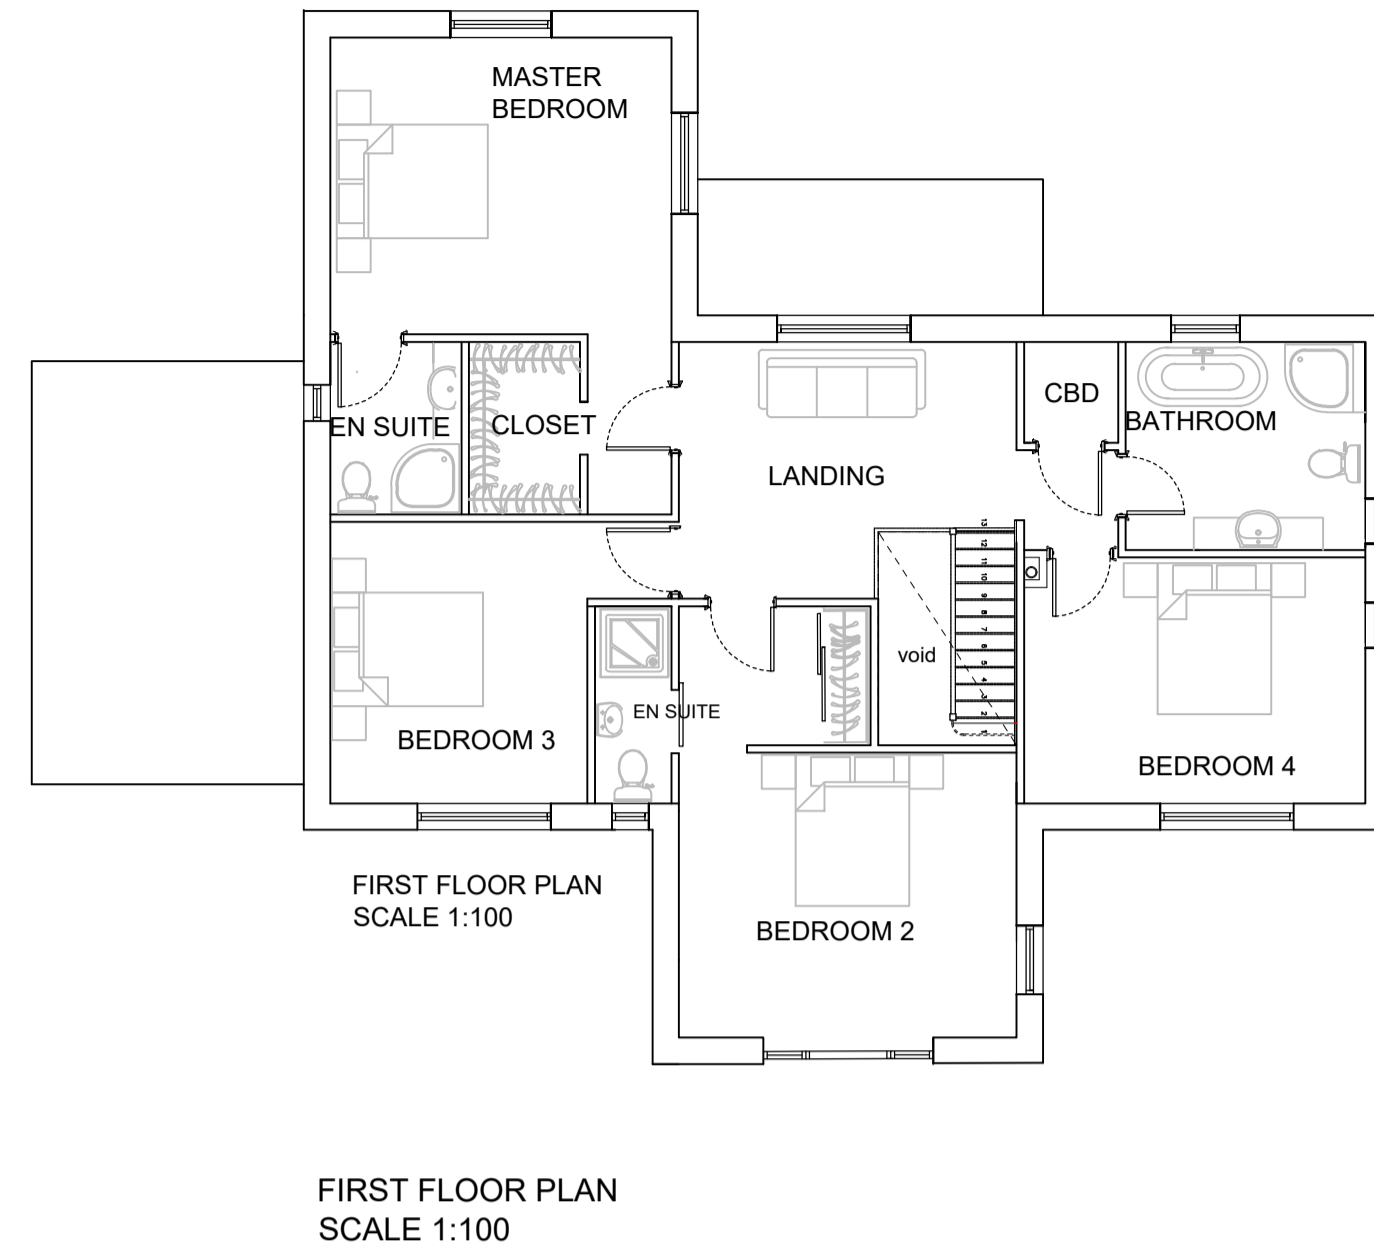
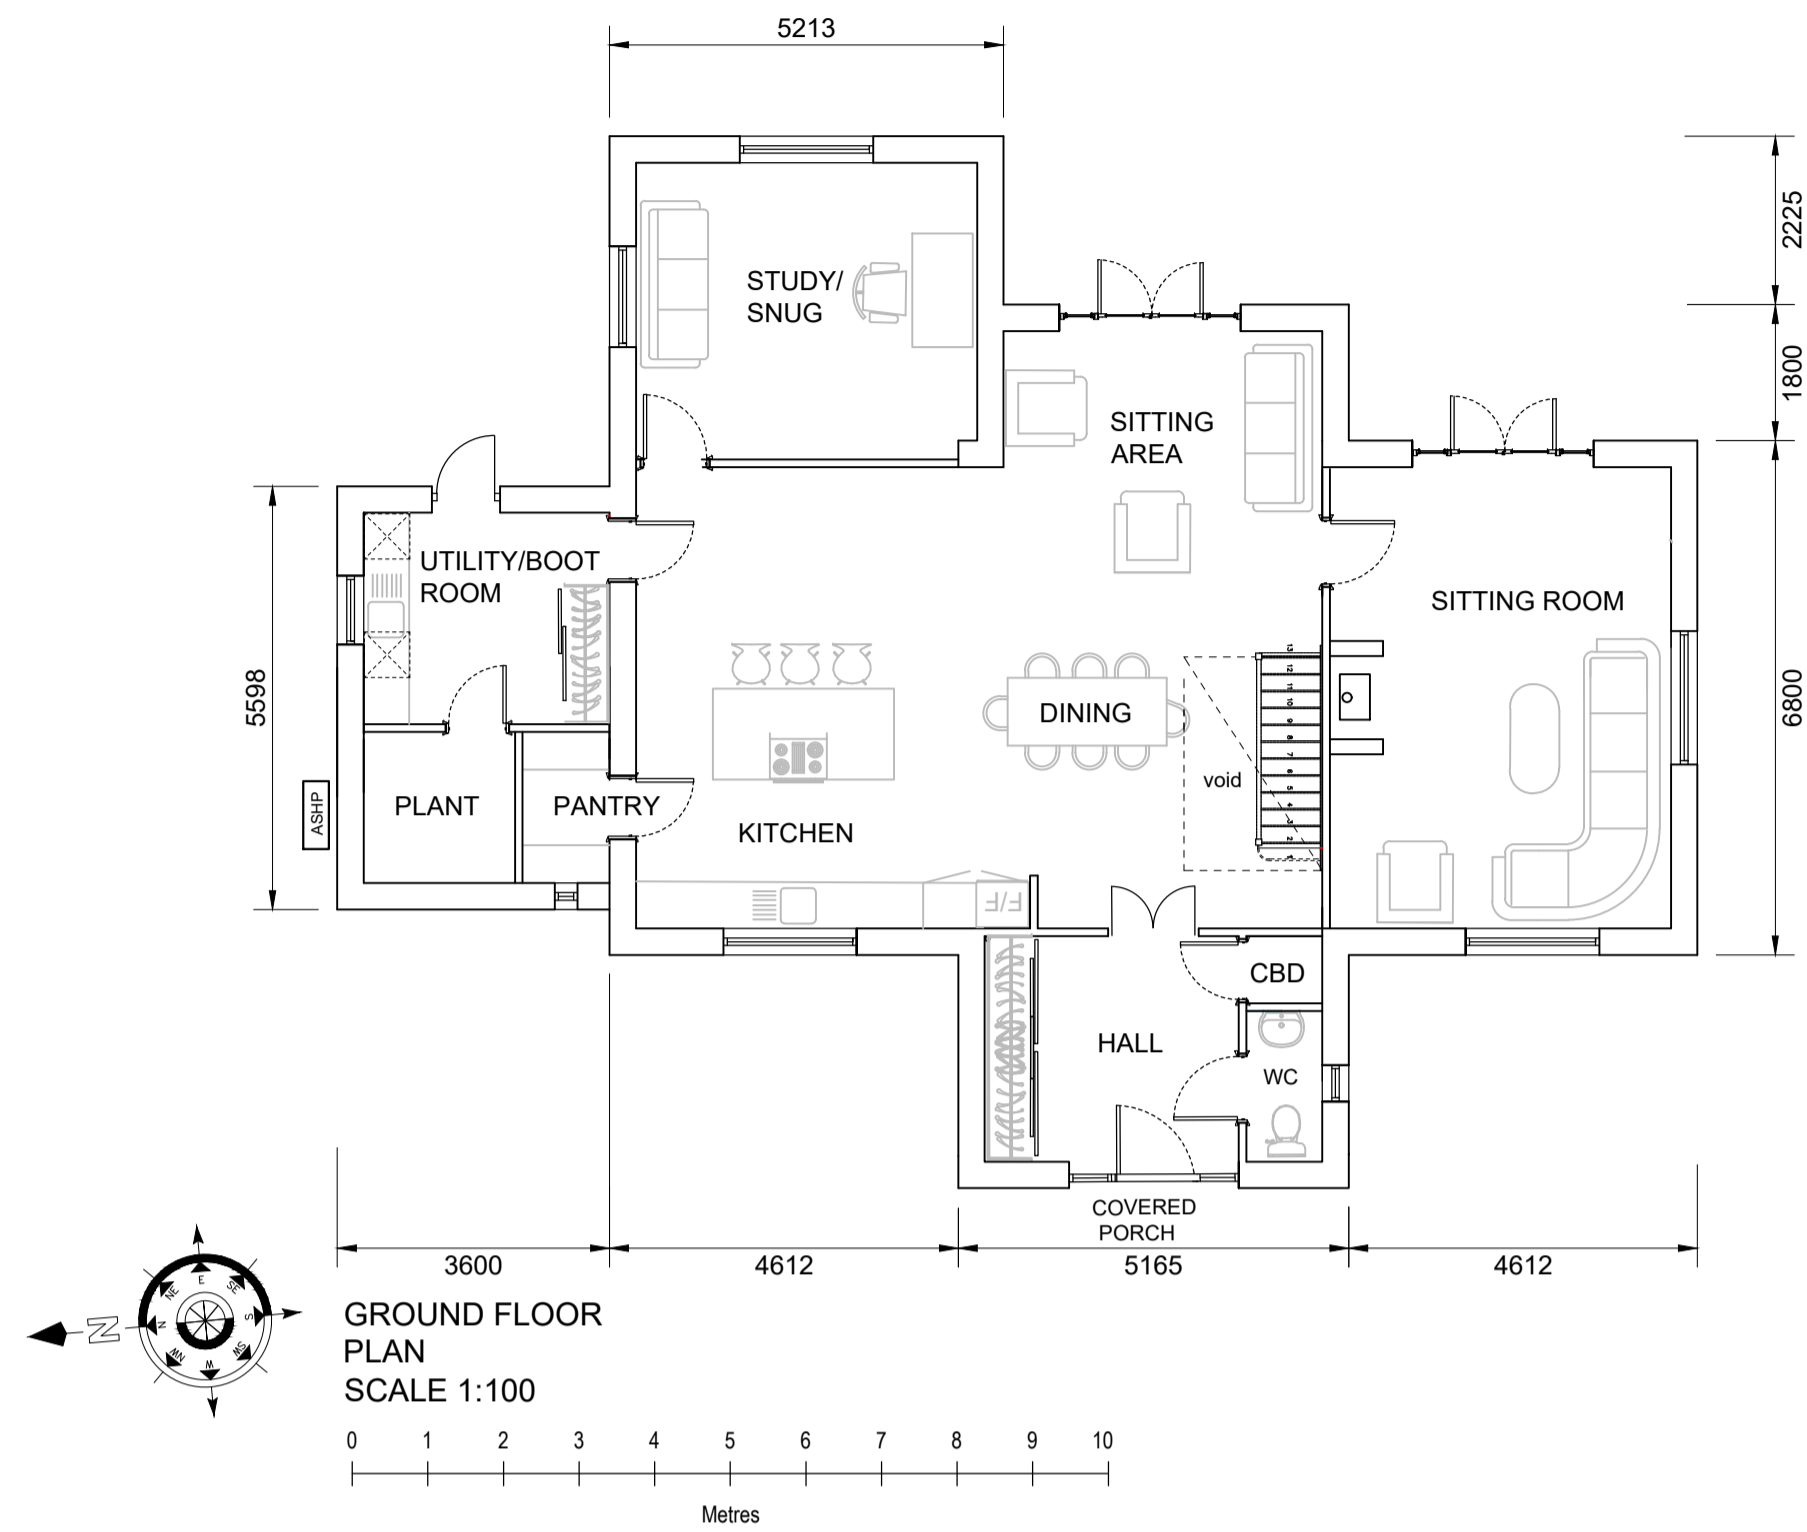
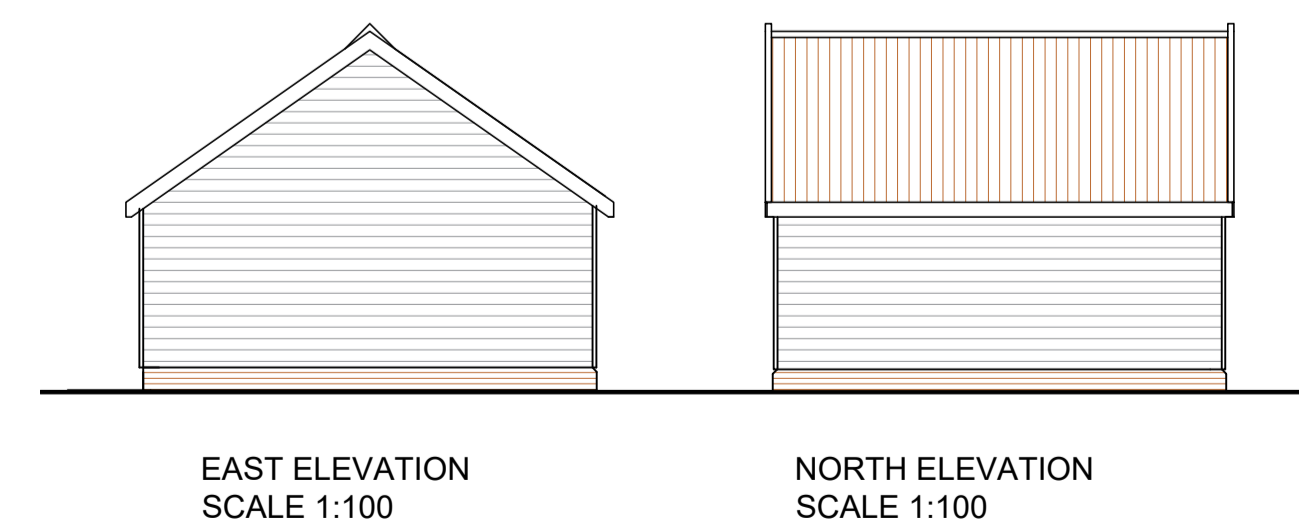
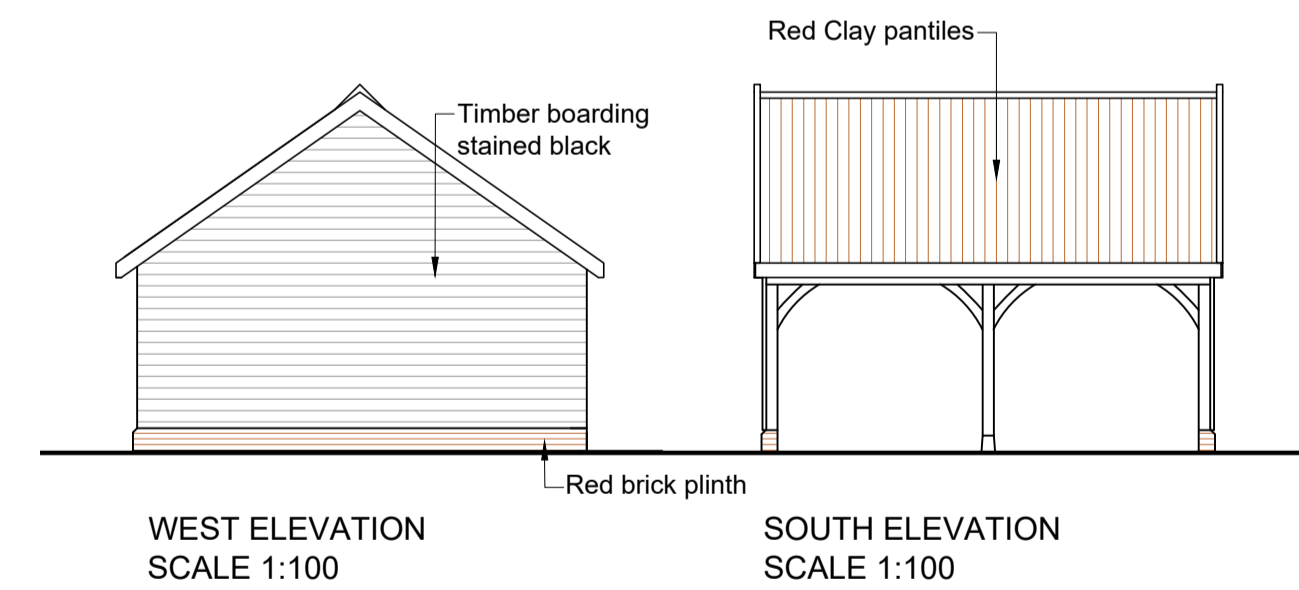
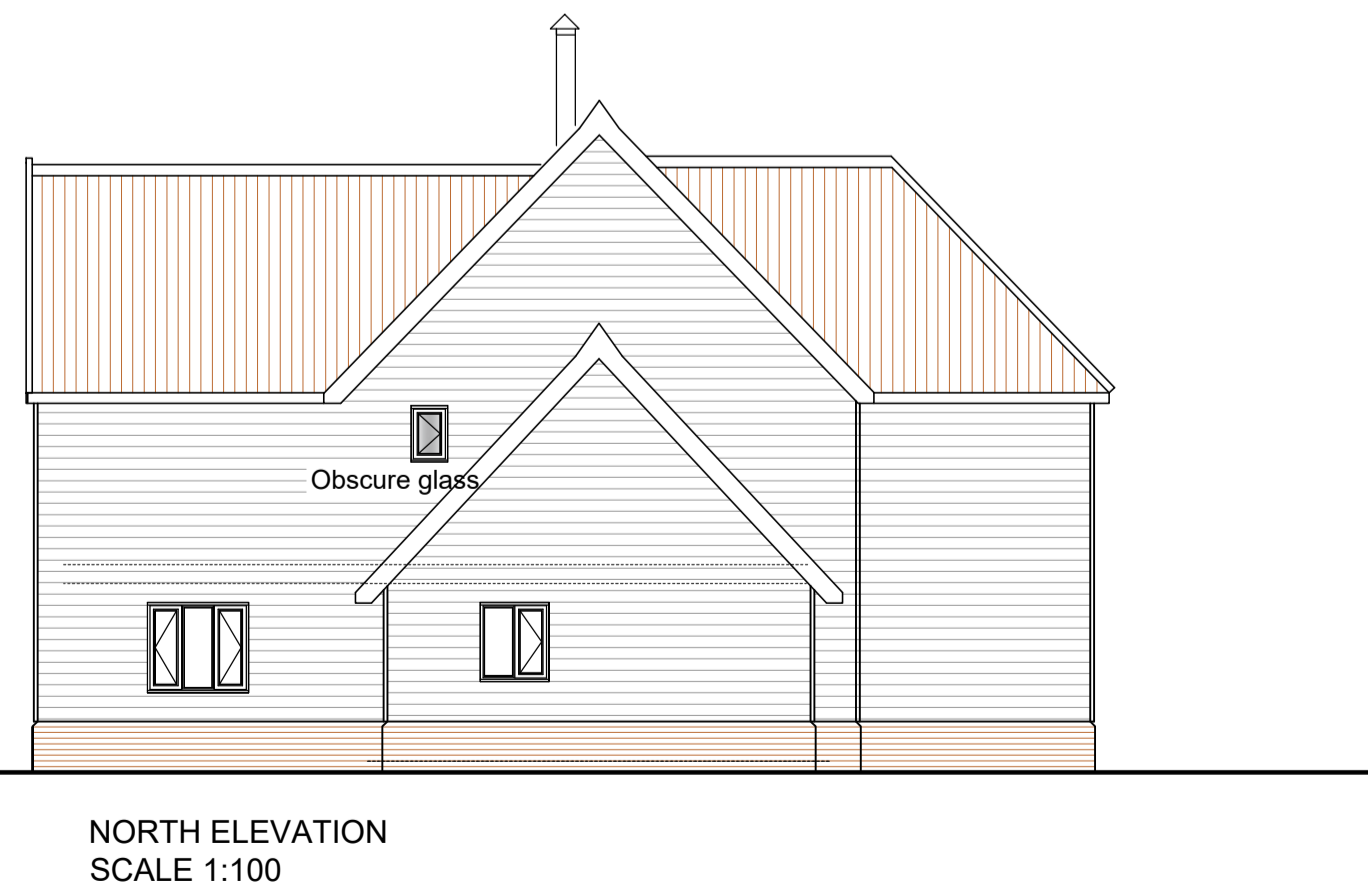
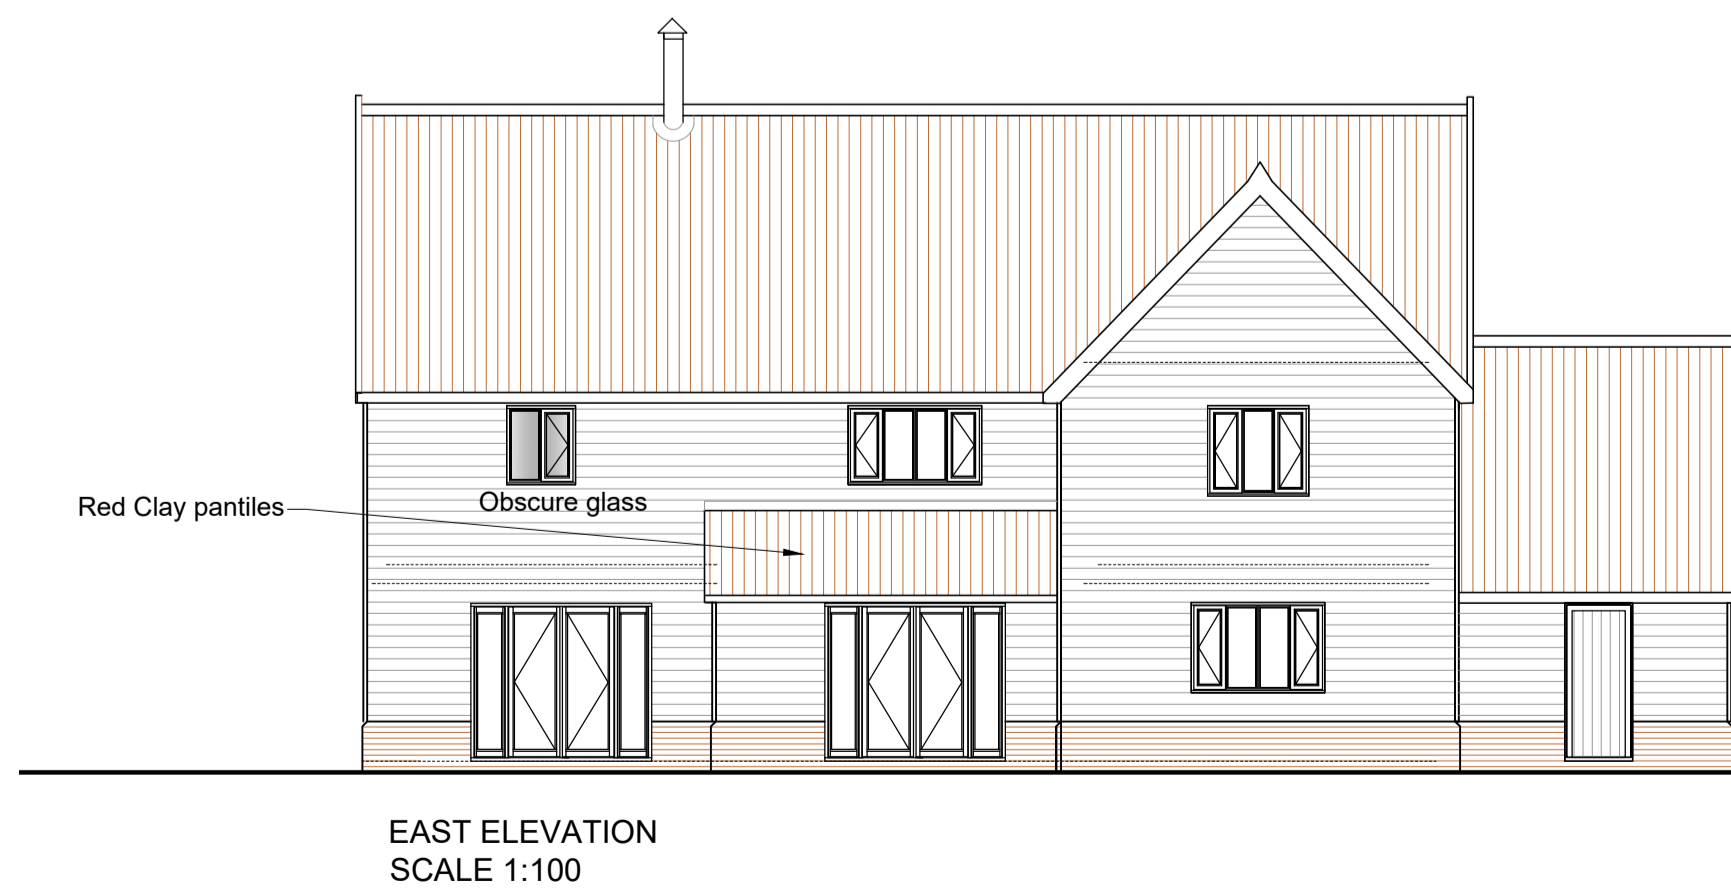


**GENERAL NOTES**  
 All dimensions to be checked on site prior works commence.

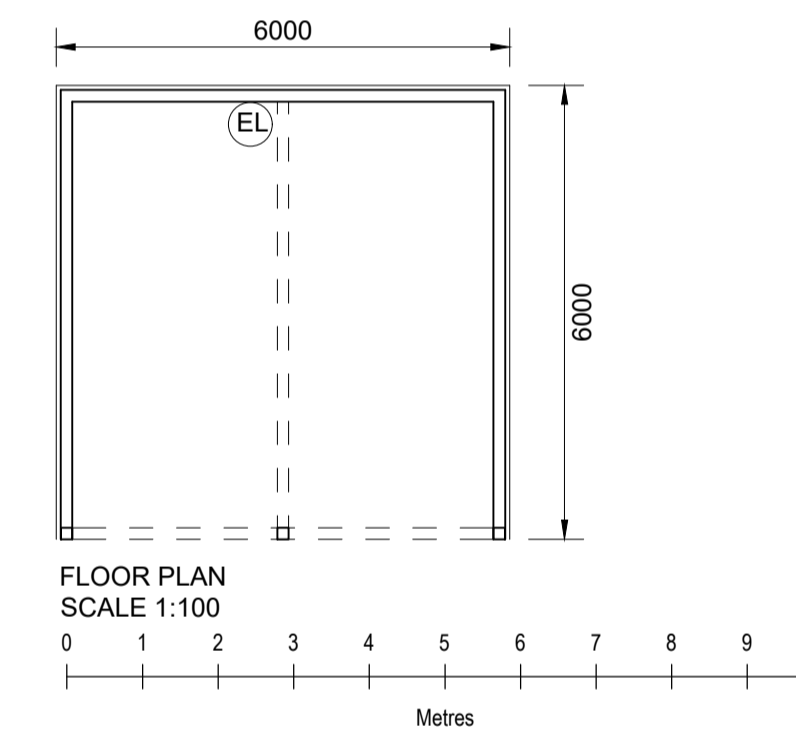

PLOT 2- 4 BEDROOM - 256m2

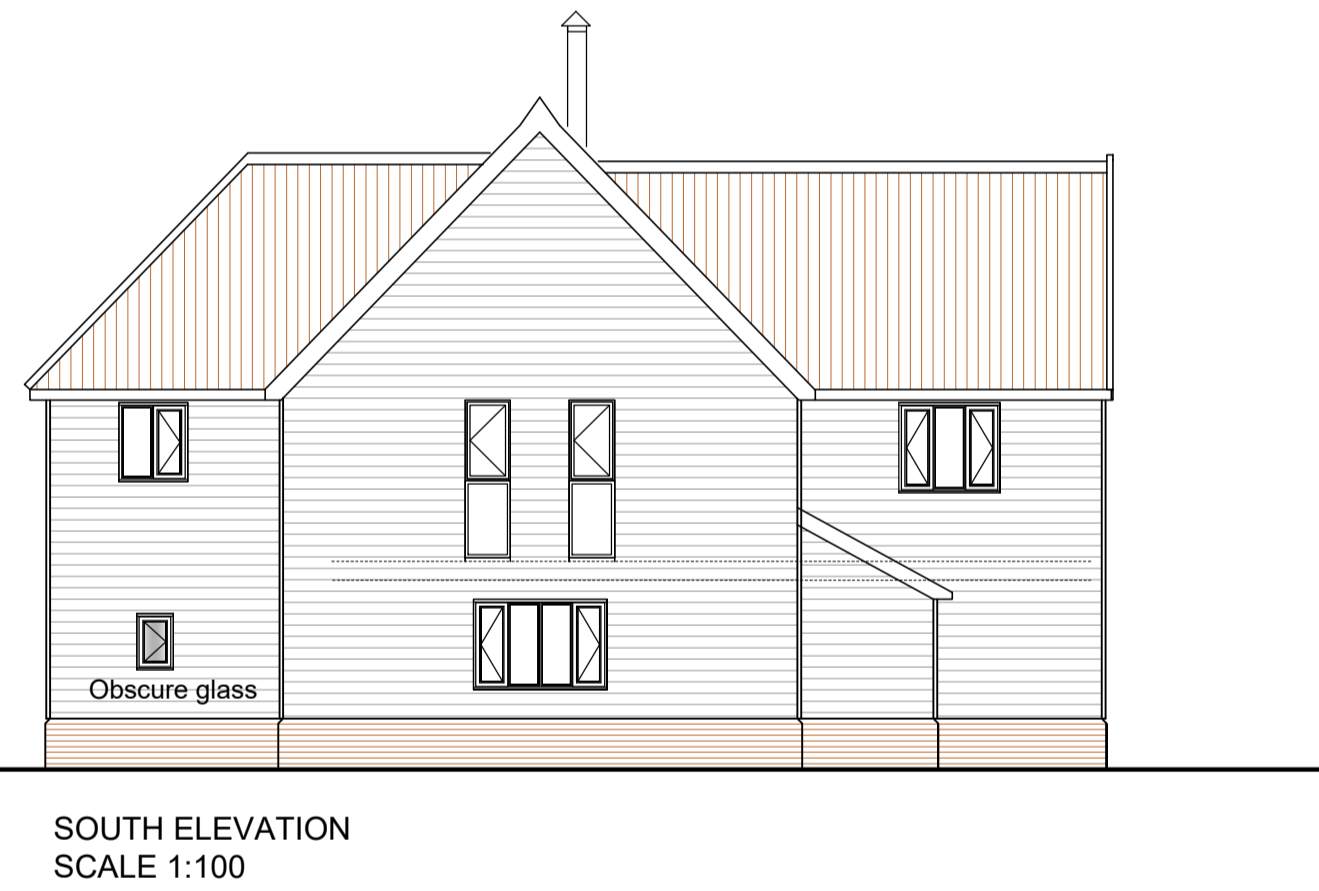

No. Date Revisions  
 Revisions

**HOLLINS**  
 Architects, Surveyors &  
 Planning Consultants

The Guildhall  
 Market Hill  
 Framlingham  
 Suffolk  
 IP13 9BD

Telephone 01728 723959  
 E mail all@hollins.co.uk  
 Website www.hollins.co.uk

Client  
 HORVATH FARMS LTD

Site  
 IVY HOUSE, STANWAY GREEN,  
 WORLINGWORTH, IP13 7NY

Project  
 TWO NEW DWELLINGS

Details  
 PROPOSED  
 PLOT 2  
 PLAN & ELEVATIONS incl CARTLODGE

Scale  
 1:100 @ A1

Date  
 SEPT 2023

Drawn by  
 JT

Drawing number  
 23 94 - 7

This drawing is copyright. This drawing must not be scaled. Before commencing any work the contractor must set out and check all dimensions on site. This drawing to be read in conjunction with any consultants details. Any discrepancies must be reported to Hollins Architects & Surveyors.