


Ordnance Survey, (c) Crown Copyright 2023. All rights reserved. Licence number 100022432

BLOCK PLAN


1:500

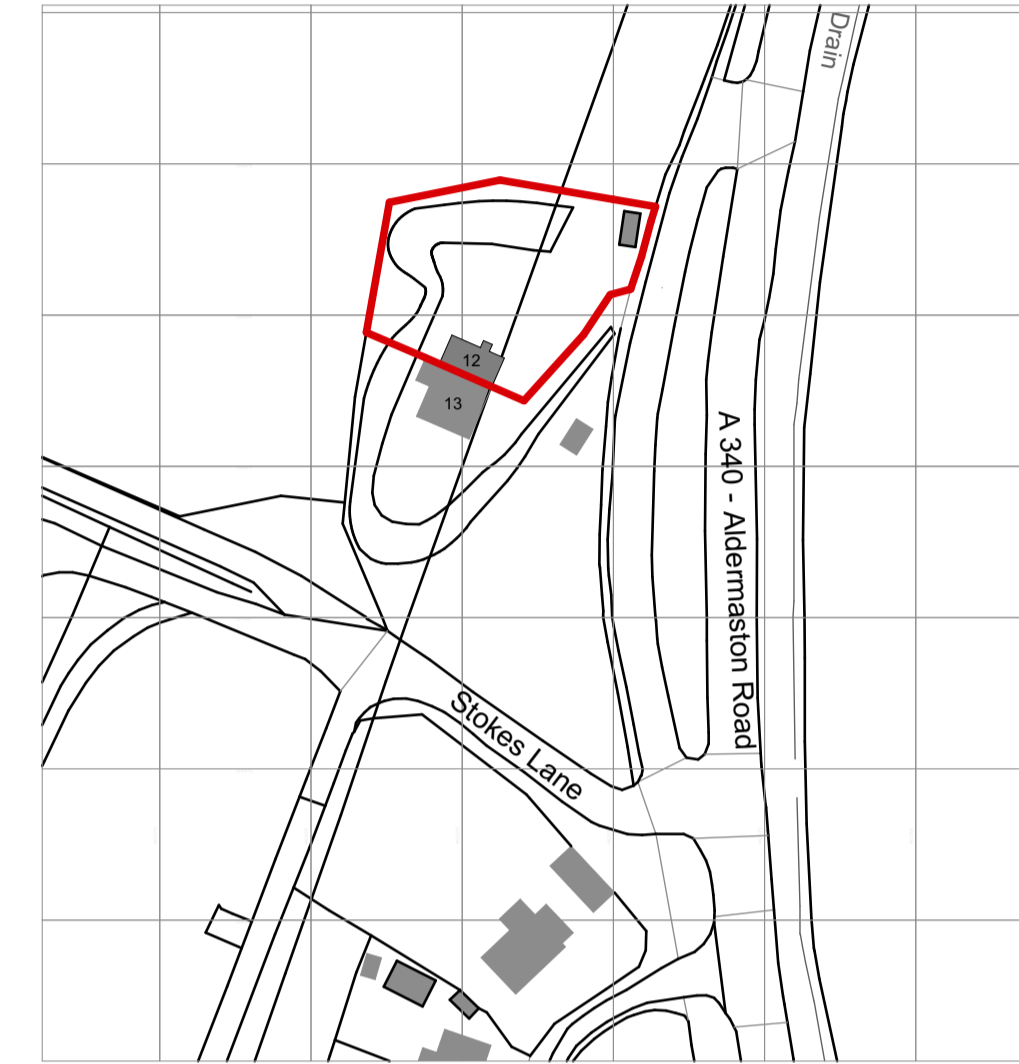


Ordnance Survey, (c) Crown Copyright 2023. All rights reserved. Licence number 100022432

LOCATION PLAN


1:1250

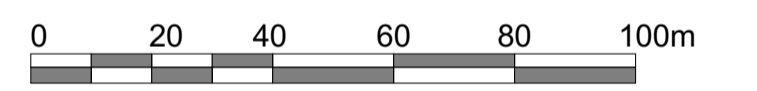

Scale 1:1250

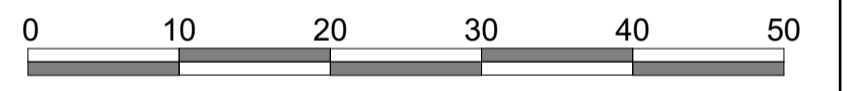

Scale 1:500

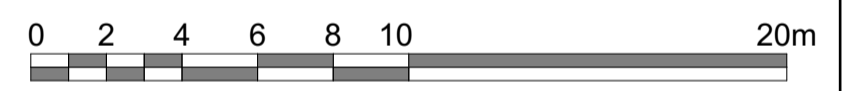

Scale 1:200



Scale 1:100



Scale 1:50

rev	description	date	dr by	app by
original				
		Kate Young	20/10/2023	
<b>Non - Material Amendment</b>				
 <b>PMG Architecture</b> design • planning • project management				
Tel: 01252 360302 E-mail: design@pmgarchitecture.co.uk Website: www.pmgarchitecture.co.uk				
PMG Architecture Ltd Sentinel House, Ancells Business Park Fleet, GU51 2JZ				
<b>AIDAN HARRISON-LAKE</b>				
DELL COTTAGE, 12 ALDERMARSTEN ROAD, RG24 9JX				
project				
<b>EXTENSIONS AND ALTERATIONS</b>				
drawing title				
<b>BLOCK AND LOCATION PLANS</b>				
scale @ A1	project No	drawing No	rev	
Noted	23044	04	B	