


- GENERAL NOTES:**
- 1) Do not scale from this drawing except for planning purposes
 - 2) All dimensions to be checked on site by the contractor
 - 3) Report all omissions and/or errors to NDM Architects
 - 4) All dimensions in millimetres unless otherwise stated
 - 5) If in doubt contact administrator for clarification
 - 6) All drawings are copyright of NDM Architects

- MATERIALS**
- 01 Stone wall
 - 02 Rendered wall
 - 03 Slate roof
 - 04 Painted single glazed metal or timber windows
 - 05 Glazed timber doors





Existing East (Front) Elevation

Scale 1:50

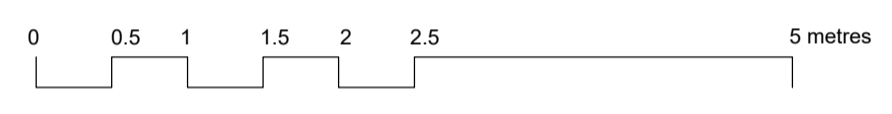


Existing North (Side) Elevation

Scale 1:50

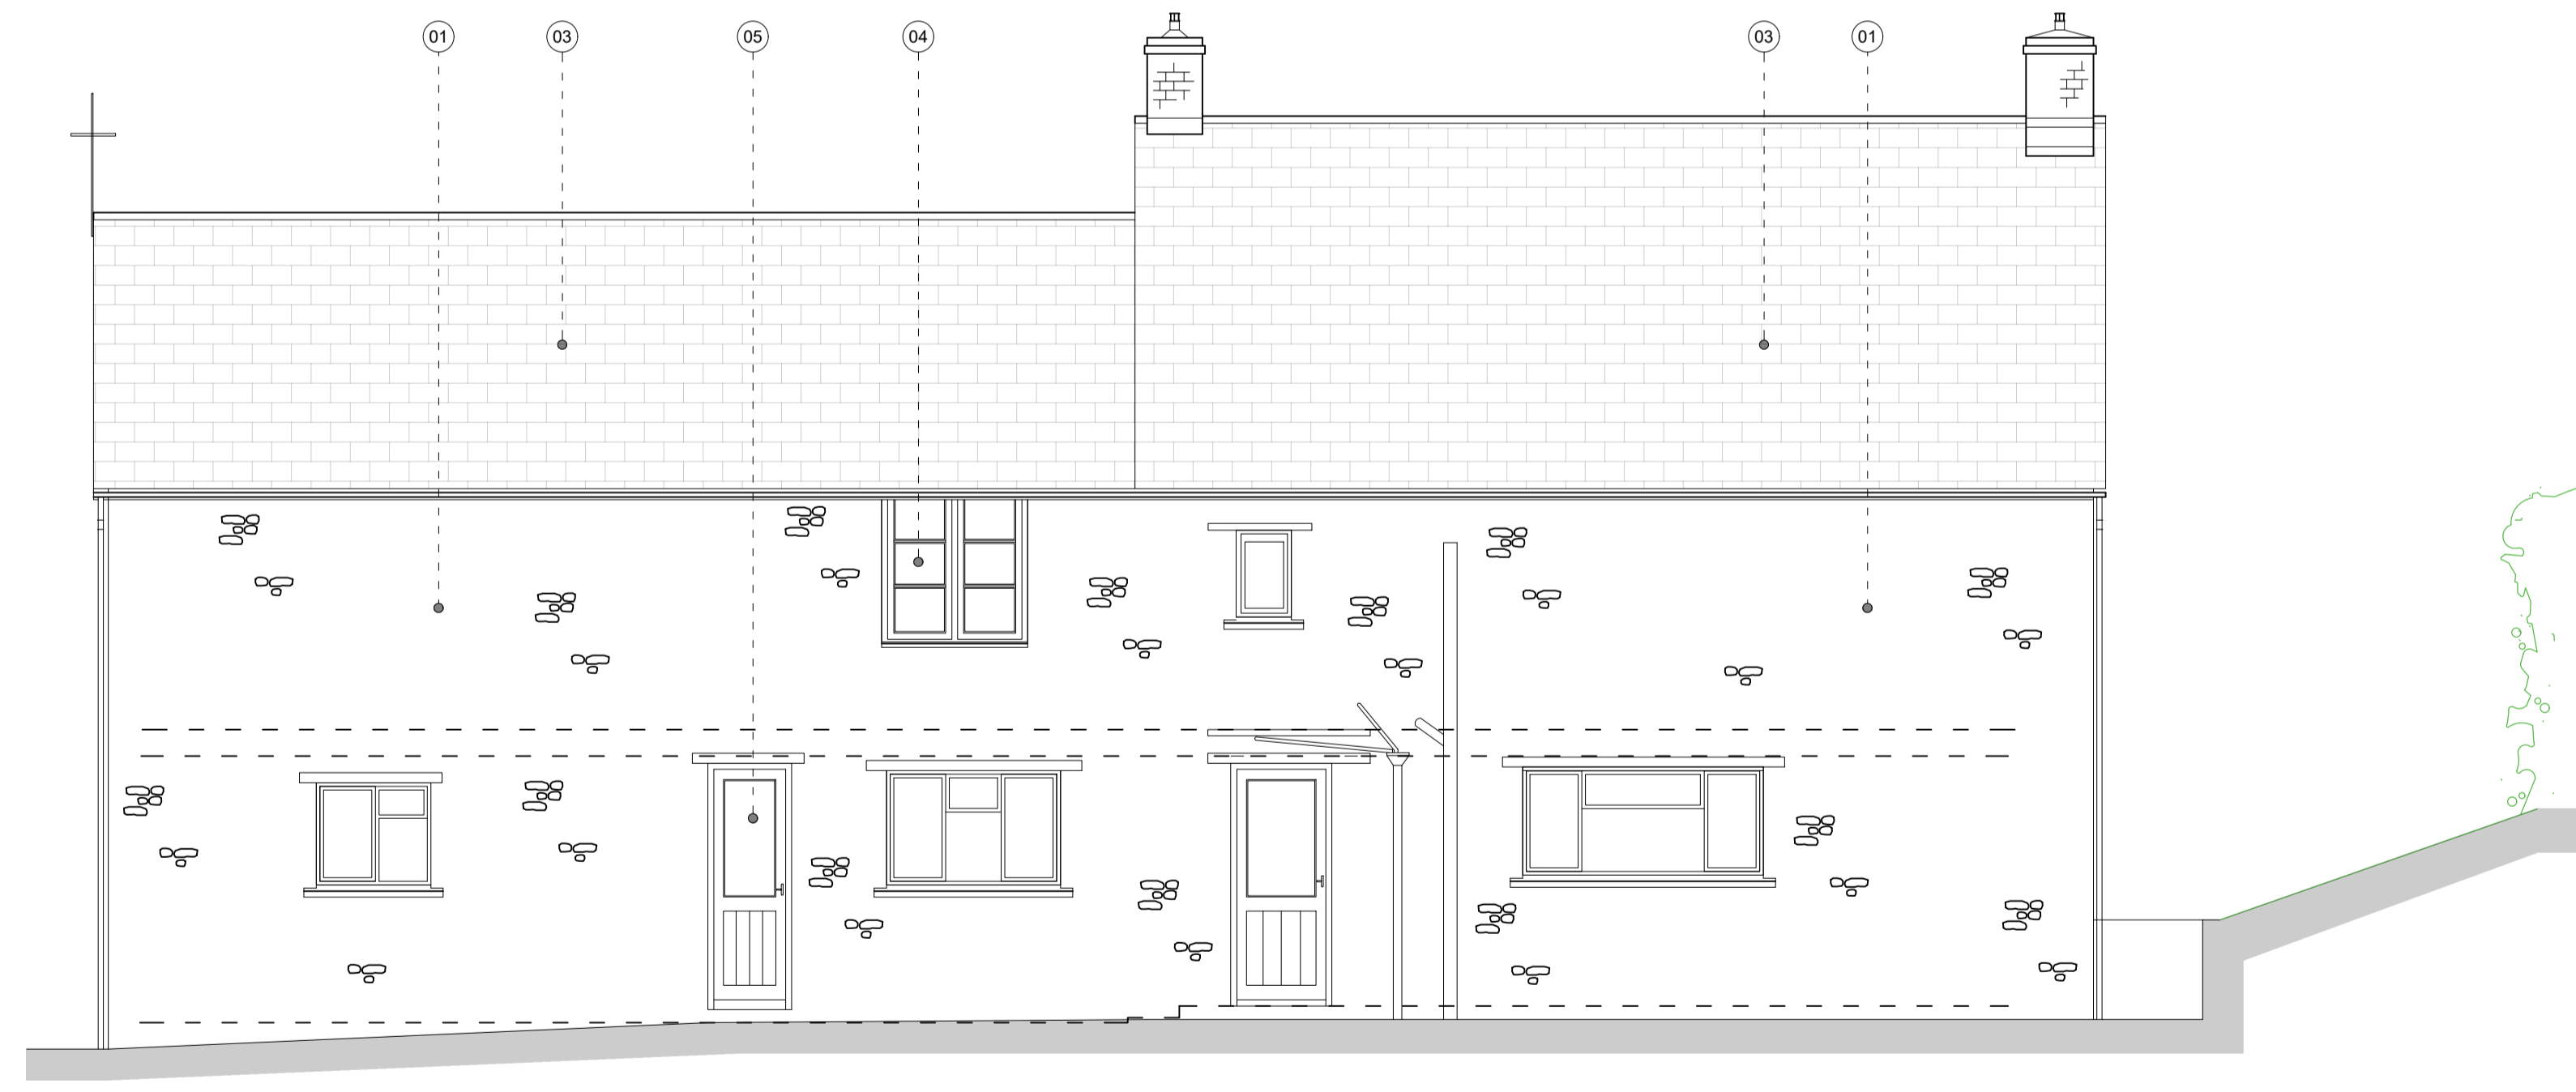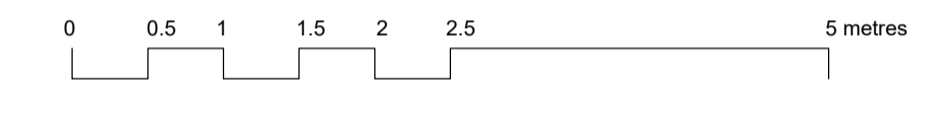

Existing West (Rear) Elevation

Scale 1:50

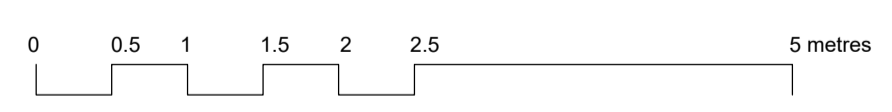

Existing South (Side) Elevation

Scale 1:50



REV	DATE	DESCRIPTION

JOB TITLE
 Proposed Internal Alterations & Single Storey Extension to Forge Cottage, Southleigh, Colyton, Devon, EX24 6JB
DRAWING TITLE

Existing Elevations

First issued	10/10/23
Scale	1:50 @ A1
Job code	23-050
Status	PL
Drawing number	E300
Revision	-
Drawn by:	CB
Checked by:	JH

