


Produced on 24 July 2023 from the Ordnance Survey National Geographic Database and incorporating surveyed revision available at it
 This map shows the area bounded by 301152 79990,301294 79990,301294 80132,301152 80132,301152 799
 Crown copyright and database rights 2023 OS 100054135. Supplied by copla ltd trading as UKPlanningMaps.com a licensed Ordnance Survey partner (OS 101)
 Data licence expires 24 July 2024. Unique plan reference: v2e/980115/132106



SITE LOCATION PLAN

SL 001 scale: 1:1250 October 31, 2023

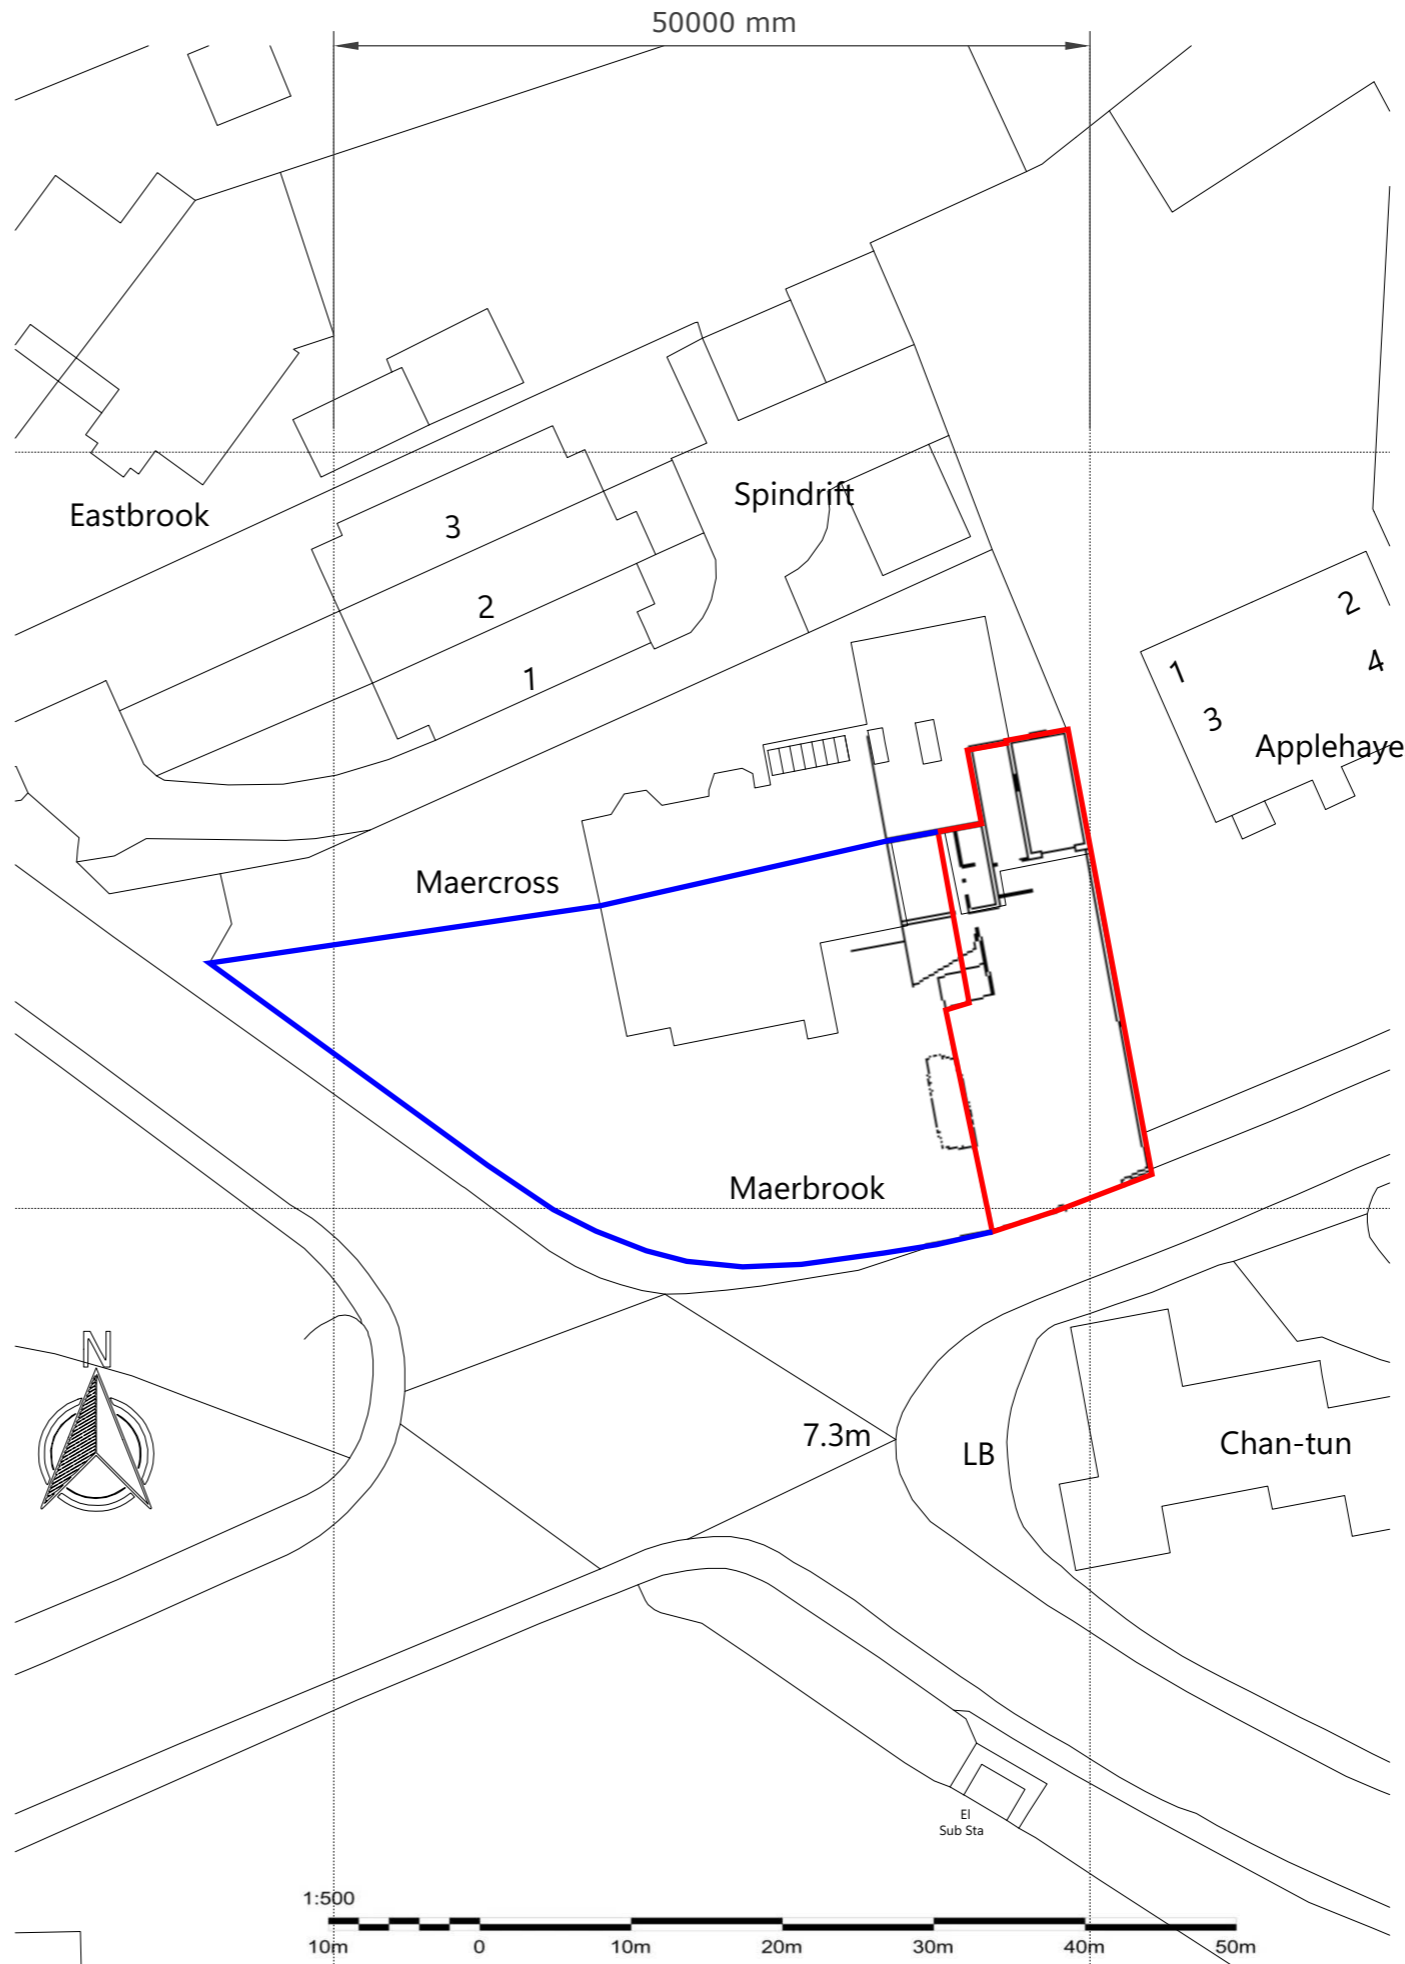

BLOCK PLAN

BP 001 scale: 1:500 October 31, 2023

Notes:

STATUS: PLANNING ISSUE

REV	DESCRIPTION	DATE
A	CONCEPT ISSUE	01/08/23



XL Planning Ltd
 1A Fore Street
 Cullompton
 Devon
 Ex15 1JW

01884 38662
 info@xlplanning.co.uk
 www.xlplanning.co.uk

CLIENT: MR AND MRS BAILEY

SITE: Maerbrook,
 Maer Road,
 Exmouth,
 Devon
 EX8 2DB

DRAWING: SITE LOCATION PLAN REV: B

DATE:	PAGE SIZE:	DRAWN:	CHECKED:
06/08/2023	A3		NO

JOB NO:	DRAWING NO:	PAGE:
23-7900	SLP1/23/7900	1