


Site Plan - Scale: 1:1250

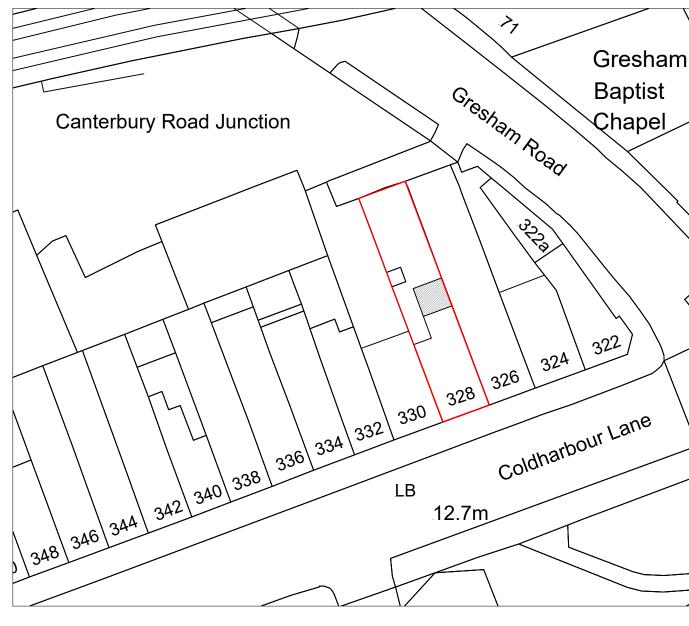



Block Plan - Scale: 1:500

PROPOSED

Ø



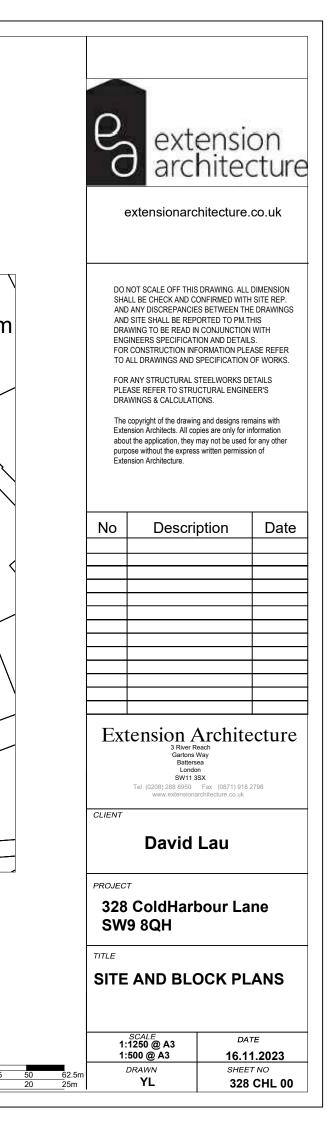

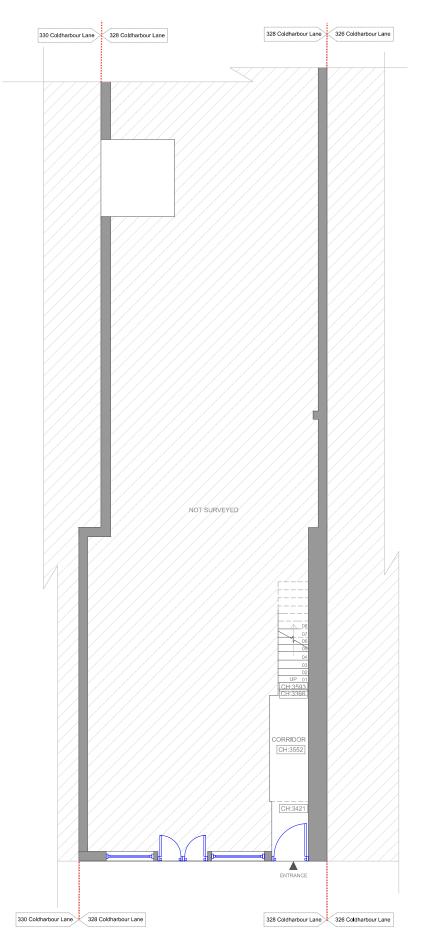

EXISTING GROUND FLOOR PLAN







	- 22		
e	ext arc	ensio hiteo	on ture
	extensionarc	hitecture.	co.uk
SHA ANE DRA ENG FOR TO / FOR PLE DRA The Exte abou purp	NOT SCALE OFF THIS LL BE CHECK AND C DANY DISCREPANCIE SITE SHALL BE REP WING TO BE READ IN INEERS SPECIFICAT CONSTRUCTION INF ALL DRAWINGS AND CONSTRUCTION INF ALL DRAWINGS AND CONSTRUCTURAL S ASE REFER TO STRU WINGS & CALCULAT copyright of the drawin insion Architecture. All ut the application, they iose without the expres insion Architecture.	ONFIRMED WITH S BETWEEN THE ORTED TO PM.TI V CONJUNCTION ION AND DETAIL: FORMATION PLE/ SPECIFICATION (STEELWORKS DE ICTURAL ENGINE IONS. g and designs rem copies are only for may not be used fi	SITE REP. E DRAWINGS 41S WITH S. ASE REFER DF WORKS. TAILS ER'S tains with information or any other
No	Descri	ption	Date
	3 River R Gartons Batters Lond SW11 3 Tel (0208) 288 8950 www.extensiona	each Way ea m ISX	
CLIENT	David	Lau	
PROJEC 328	⊤ ColdHarl	oour La	ne
SW	9 8QH		
TITLE	9 8QH TING DUND FLO	OR PL	AN
TITLE EXIS GRO	TING	DAT	






EXISTING FIRST FLOOR PLAN

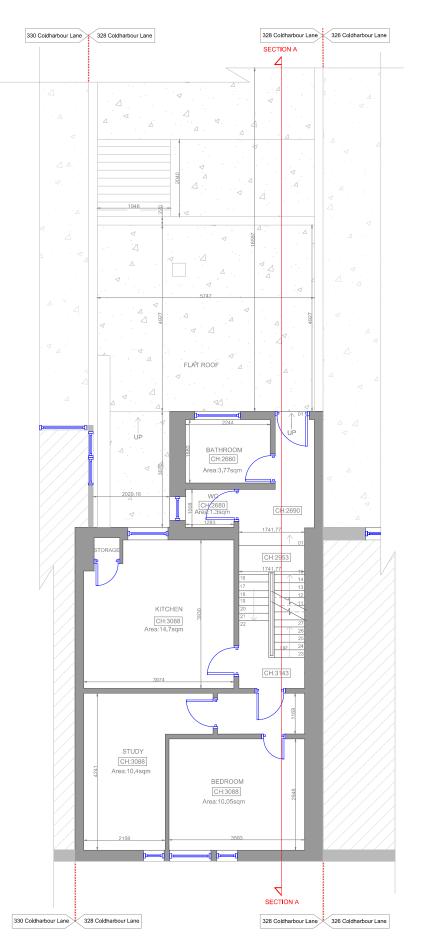


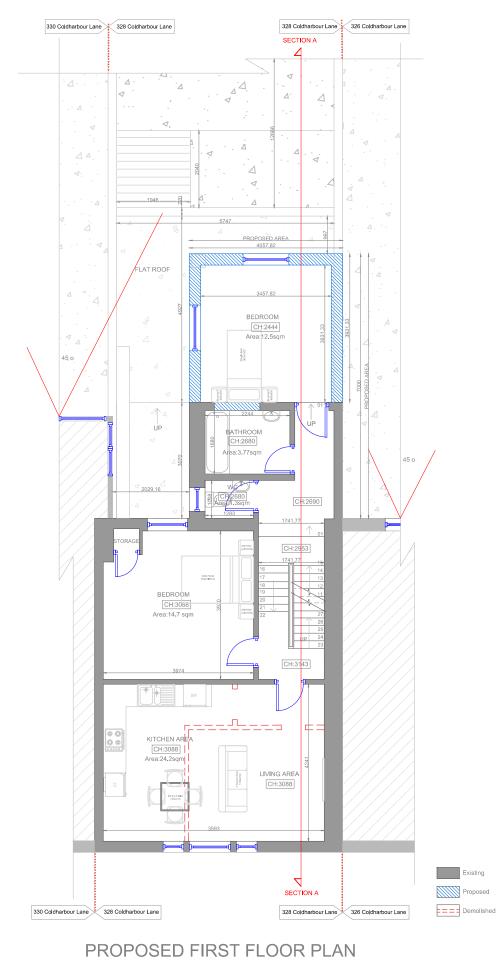

			2011					
		6	ext arc	ensio hiteo	on ture			
		e	extensionarc	hitecture.	co.uk			
		SHA ANE DRA ENG FOR TO / FOR PLE DRA The Exter abou purp	NOT SCALE OFF THIS ALL BE CHECK AND CO DANY DISCREPANCIE SITE SHALL BE REP WING TO BE READ IN GINEERS SPECIFICAT CONSTRUCTION INF ALL DRAWINGS AND S ANY STRUCTURAL S ASE REFER TO STRU WINGS & CALCULATI copyright of the drawin ension Architecture. All ut the application, they nose without the express insion Architecture.	ONFIRMED WITH S BETWEEN THE S DETWEEN THE ORTED TO PM.TI I CONJUNCTION ION AND DETAIL: ORMATION PLE/ SPECIFICATION (STEELWORKS DE CTURAL ENGINE ONS. g and designs rem copies are only for may not be used fr	SITE REP. E DRAWINGS HIS WITH S. ASE REFER DF WORKS. ETAILS ER'S mains with information or any other			
		No Description Date						
		No	Descri	μισπ	Date			
		Extension Architecture ³ River Reach Gartons Way Battersea London SW11 3SX Tel (0208) 288 8950 Fax (0871) 918 2798 www.extensionarchitecture.co.uk						
		David Lau						
		PROJECT 328 ColdHarbour Lane SW9 8QH						
		TITLE						
		-	TING & P T FLOOR		ED			
	_		scale 1:100	DAT 16.11	r∈ .2023			
4	5m	1	DRAWN YL	SHEET				
2	2.5m	1	• •	328				

1.5

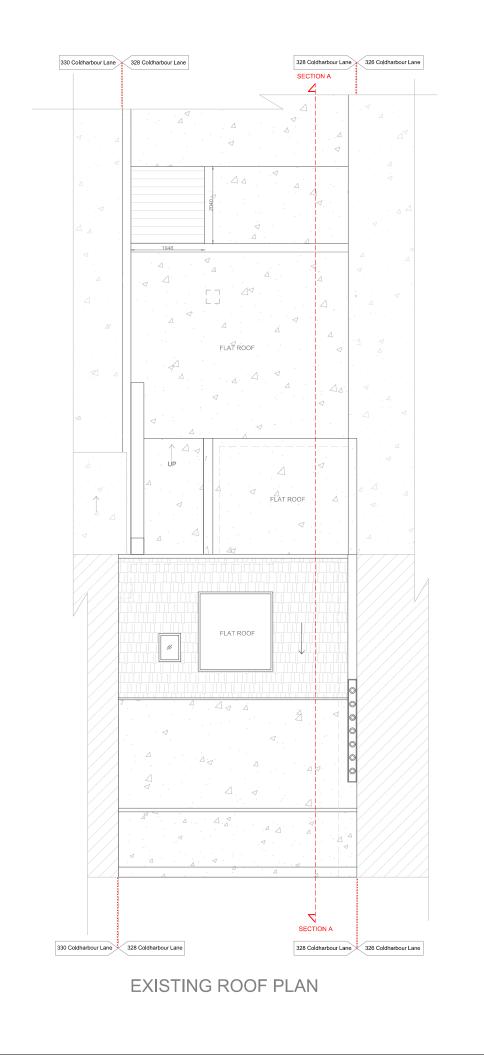

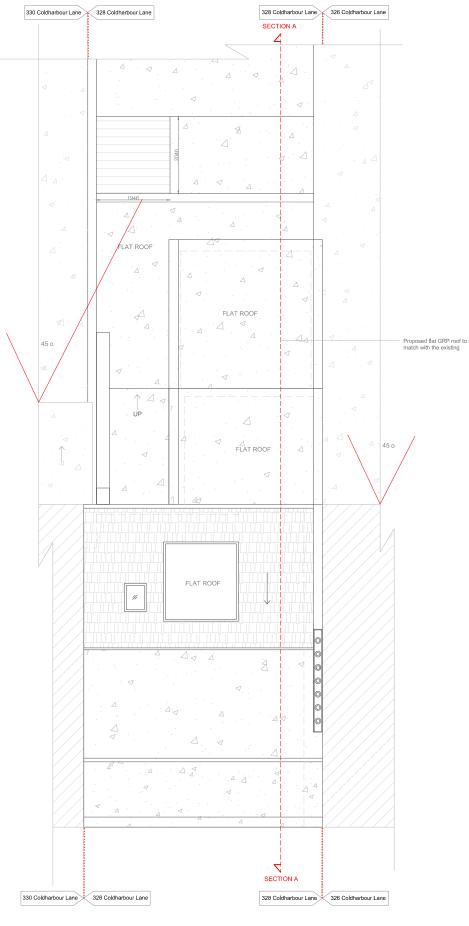

PROPOSED ROOF PLAN





	6	ext arc	ensio hiteo	on Sture
		extensionaro	chitecture.	co.uk
	SHA AND DRA ENG FOF TO , FOF PLE DRA The Exte abou	NOT SCALE OFF THI: LLL BE CHECK AND C JANY DISCREPANCI J SITE SHALL BE REF WING TO BE READ I SINEERS SPECIFICS CONSTRUCTION IN ALL DRAWINGS AND R ANY STRUCTURAL ASE REFER TO STRI WINGS & CALCULAT copyright of the drawin ension Architecture. All ut the application, they pose without the expres- nsion Architecture.	CONFIRMED WITH ES BETWEEN THH YORTED TO PM.T IN CONJUNCTION TION AND DETAIL FORMATION PLE SPECIFICATION STEELWORKS DE JCTURAL ENGINE TONS. Ing and designs ren copies are only for may not be used f	SITE REP. E DRAWINGS HIS WITH S. ASE REFER DF WORKS. ETAILS EER'S mains with information or any other
	No	Descri	ption	Date
		tension 2 3 River Gartons Batter Lond SW11 Tel (0200) 288 8950 www.extension	Reach Way sea on 3SX	
	CLIENT	David	Lau	
		ColdHar 9 8QH	bour La	ne
	-	TING & P F FLOOR		ED
		scale 1:100	DA ⁻ 16.11	TE 1.2023
3 4 5m		DRAWN YL	SHEE	

1





IMAGE OF EXISTING FRONT ELEVATION




			2		ı
		6	ext arc	ensio hiteo	on ture
		(extensionarc	hitecture.	co.uk
		SHA AND DRA ENCA FOF PLE DRA The Exte abou	NOT SCALE OFF THIS LL BE CHECK AND C D ANY DISCREPANCIE D SITE SHALL BE REP WING TO BE READ IN SINEERS SPECIFICAT & CONSTRUCTION INF ALL DRAWINGS AND S & ANY STRUCTURAL S ASE REFER TO STRU WINGS & CALCULATI copyright of the drawin insion Architecture. All of to be without the express- insion Architecture.	ONFIRMED WITH S BETWEEN THE ORTED TO PM.TH CONJUNCTION ION AND DETALL ORMATION PLE/ SPECIFICATION (STEELWORKS DE CTURAL ENGINE ONS. g and designs rem pay not be used fr	SITE REP. DRAWINGS IIS WITH S. USE REFER OF WORKS. TAILS ER'S ains with information or any other
		No	Descri	ntion	Date
			S River R 3 River R Batters Londo SW11 3 Tel (0208) 288 8950 www.extensione	each Way ea n SX	
		CLIENT	David	Lau	
			ColdHart 9 8QH	oour La	ne
		-	TING FROVATION	DNT	
			scale 1:100		.2023
3 4 1.5 2	5m 1 2.5m		DRAWN YL	SHEET 328	CHL 04




IMAGE OF EXISTING REAR ELEVATION





IMAGE OF EXISTING REAR ELEVATION

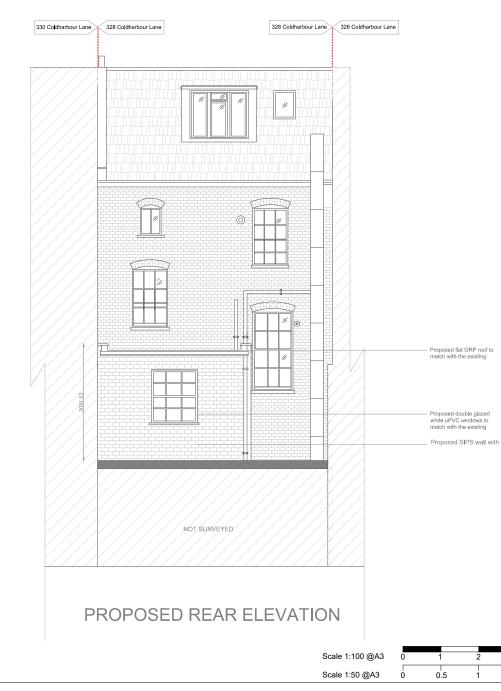


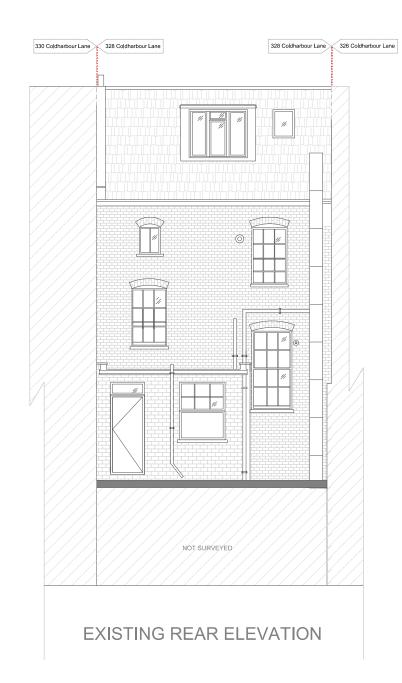


		6	ext arc	ensio hiteo	on ture
			extensionarc	hitecture.	co.uk
		SHA AND DRA ENC FOF TO J FOF PLE DRA The Exte abou	NOT SCALE OFF THIS LL BE CHECK AND C D ANY DISCREPANCIE SITE SHALL BE REP WING TO BE READ II SINEERS SPECIFICAT CONSTRUCTION INF ALL DRAWINGS AND ANY STRUCTURAL S ASE REFER TO STRU WINGS & CALCULAT copyright of the drawin nsion Architecture. All ut the application, they ose without the expres insion Architecture.	ONFIRMED WITH S BETWEEN THE ORTED TO PM.TT I CONJUNCTION ION AND DETAIL: FORMATION PLE/ SPECIFICATION (STEELWORKS DE ICTURAL ENGINE IONS. g and designs rem copies are only for may not be used fi	SITE REP. E DRAWINGS HIS WITH S. ASE REFER DF WORKS. ETAILS ER'S mains with information or any other
		No	Descri	ntion	Date
			Descri	puon	Date
		Ext	SRIVER Gartons Batters Lond SW113 Tel (0208) 288 8950 www.extensiona	each Way ea m ISX	
Brick Slip rende	r	CLIENT	David	Lau	
			⊤ ColdHarl 9 8QH	oour La	ne
		-	TING & P R ELEVA		ED
			scale 1:100	DA1 16.11	r∈ .2023
3	4 5m		DRAWN YL	SHEE	
1.5	2 2.5m	I		520	511E 03

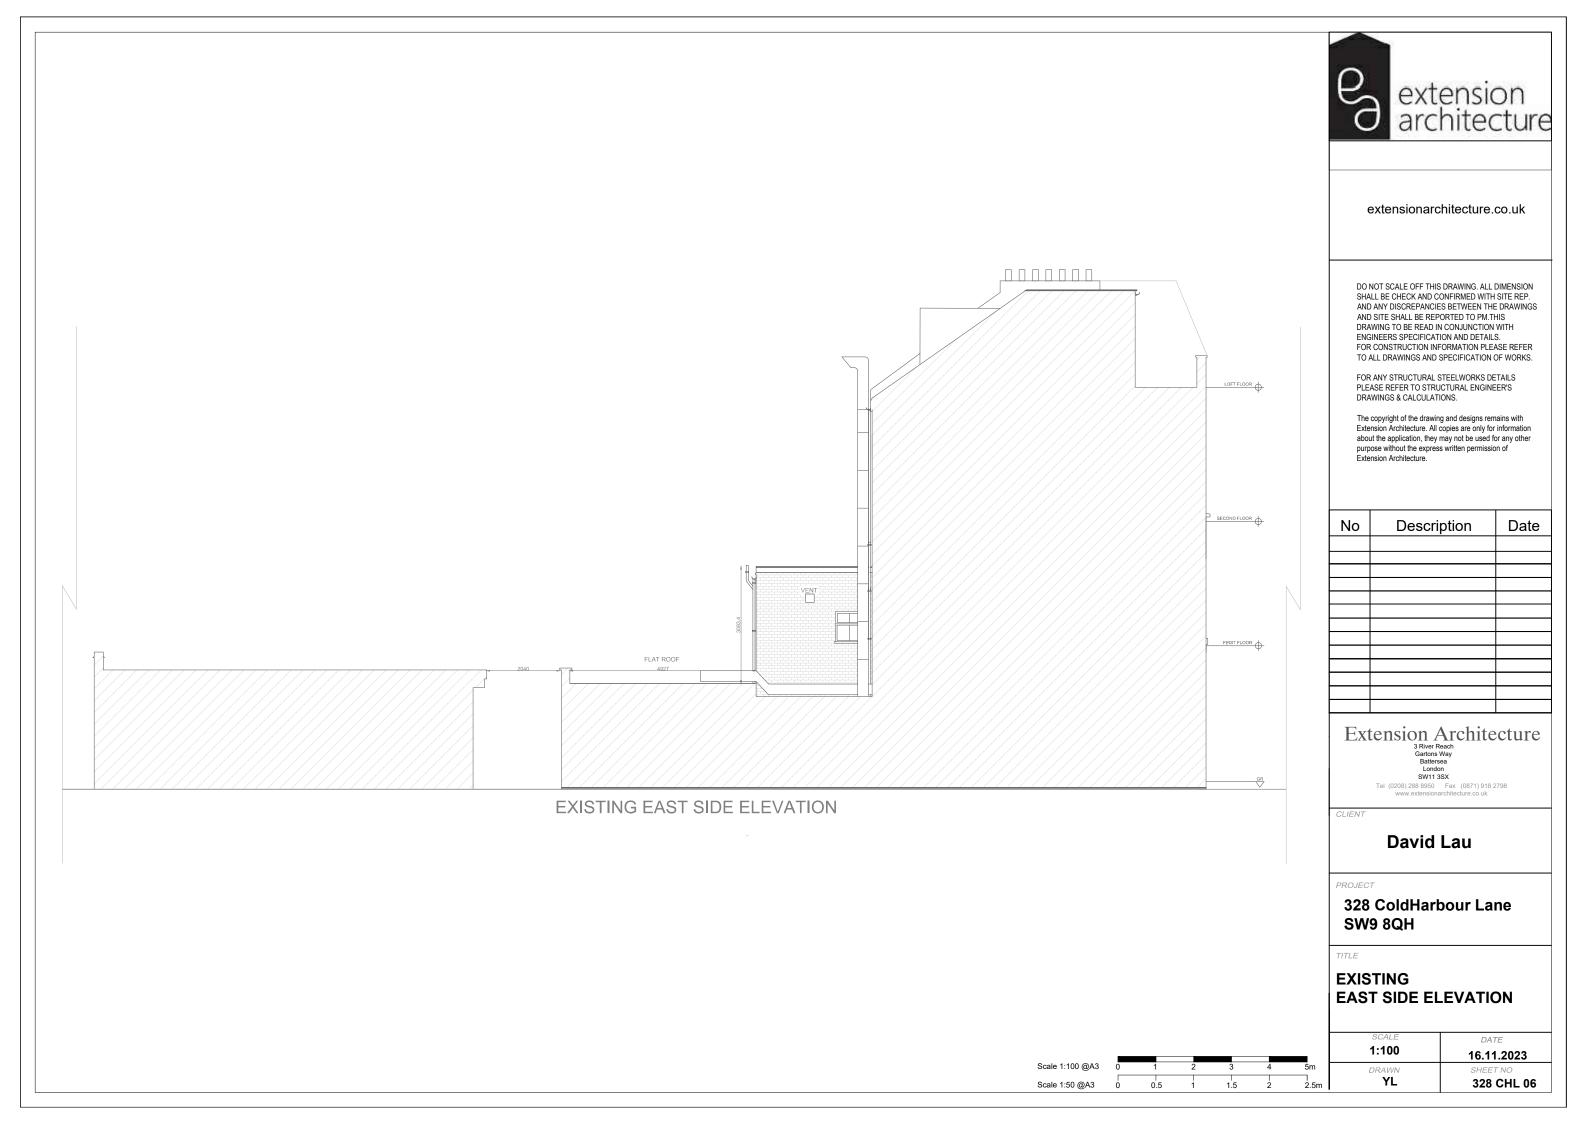

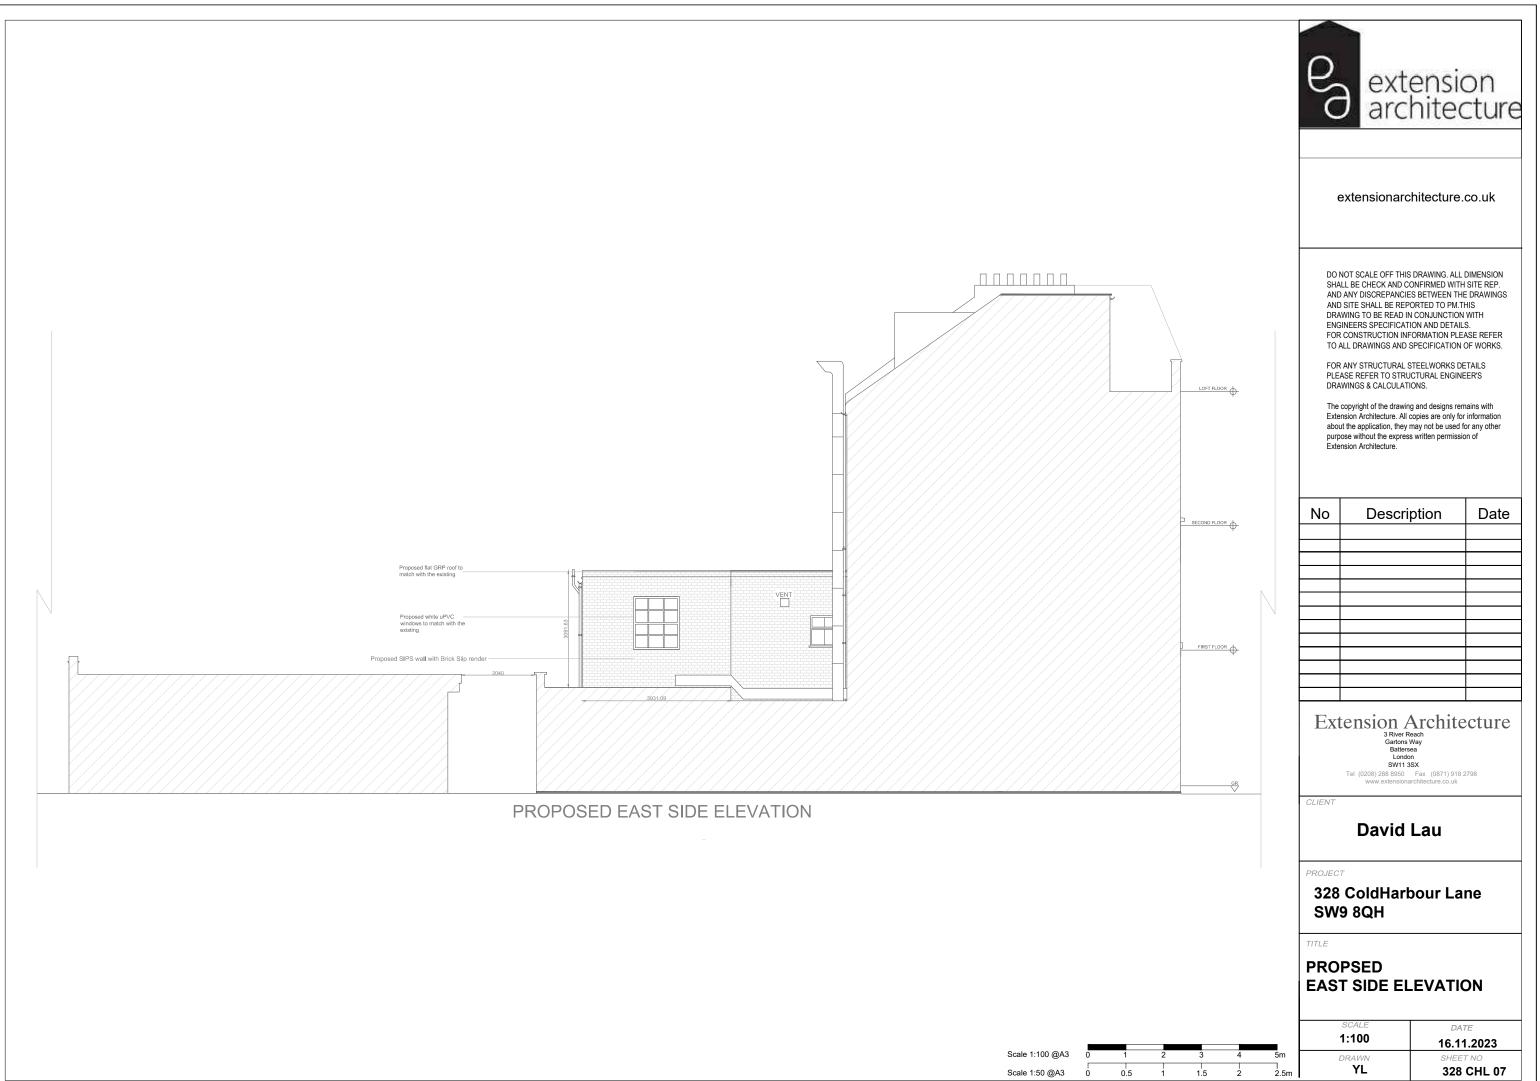


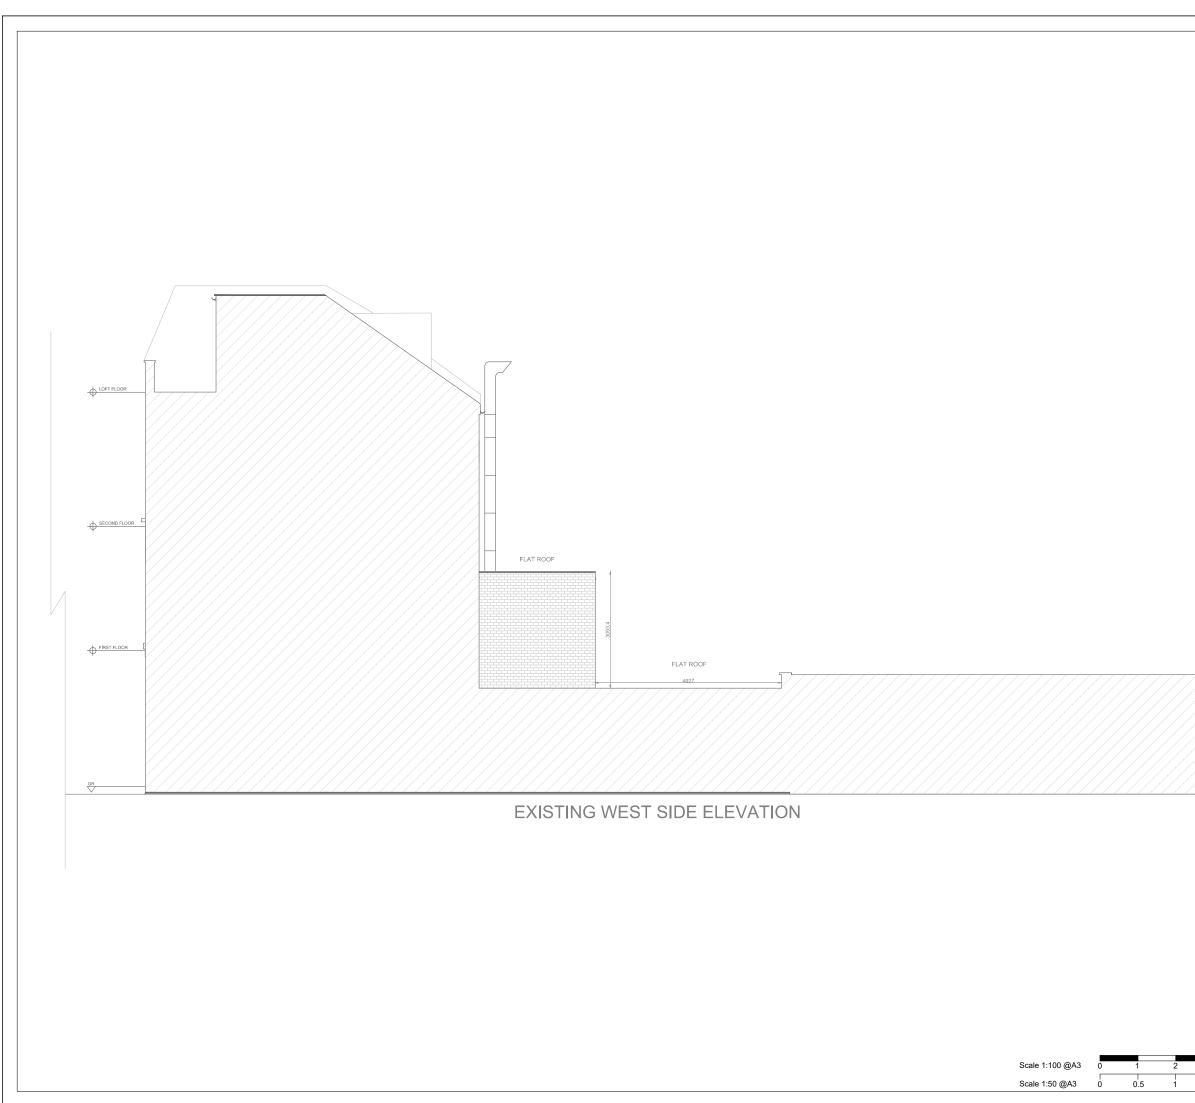


		6	ext arc	ensio hiteo	on ture
			extensionarc	hitecture.	co.uk
		SHA AND DRA ENC FOF TO PLE DRA The Exte abo pur	NOT SCALE OFF THIS LLL BE CHECK AND C D ANY DISCREPANCIE D SITE SHALL BE REF WING TO BE READ II SINEERS SPECIFICAT R CONSTRUCTION IN ALL DRAWINGS AND R ANY STRUCTURAL 1 ASE REFER TO STRU WINGS & CALCULAT copyright of the drawir unsion Architecture. All ut the application, they pose without the expression Architecture.	ONFIRMED WITH SS BETWEEN THI ORTED TO PM.T V CONJUNCTION ION AND DETAIL FORMATION PLE SPECIFICATION STEELWORKS DE ICTURAL ENGINE IONS. Ig and designs ren copies are only for may not be used f	SITE REP. E DRAWINGS HIS WITH S. ASE REFER DF WORKS. ETAILS EER'S mains with information or any other
		No	Descri	ption	Date
1					
		Ext	tension A 3 River F Gatons Lond SW11 Tel (0208) 288 8950	teach Way ea on SSX	
		CLIENT	David	Lau	
			ColdHarl 9 8QH	oour La	ne
		-	TING T SIDE E	LEVATI	ON
			scale 1:100	DA ⁻ 16.11	^{ге} 1.2023
3 4 1.5 2	5m 2.5m		DRAWN YL	SHEE	

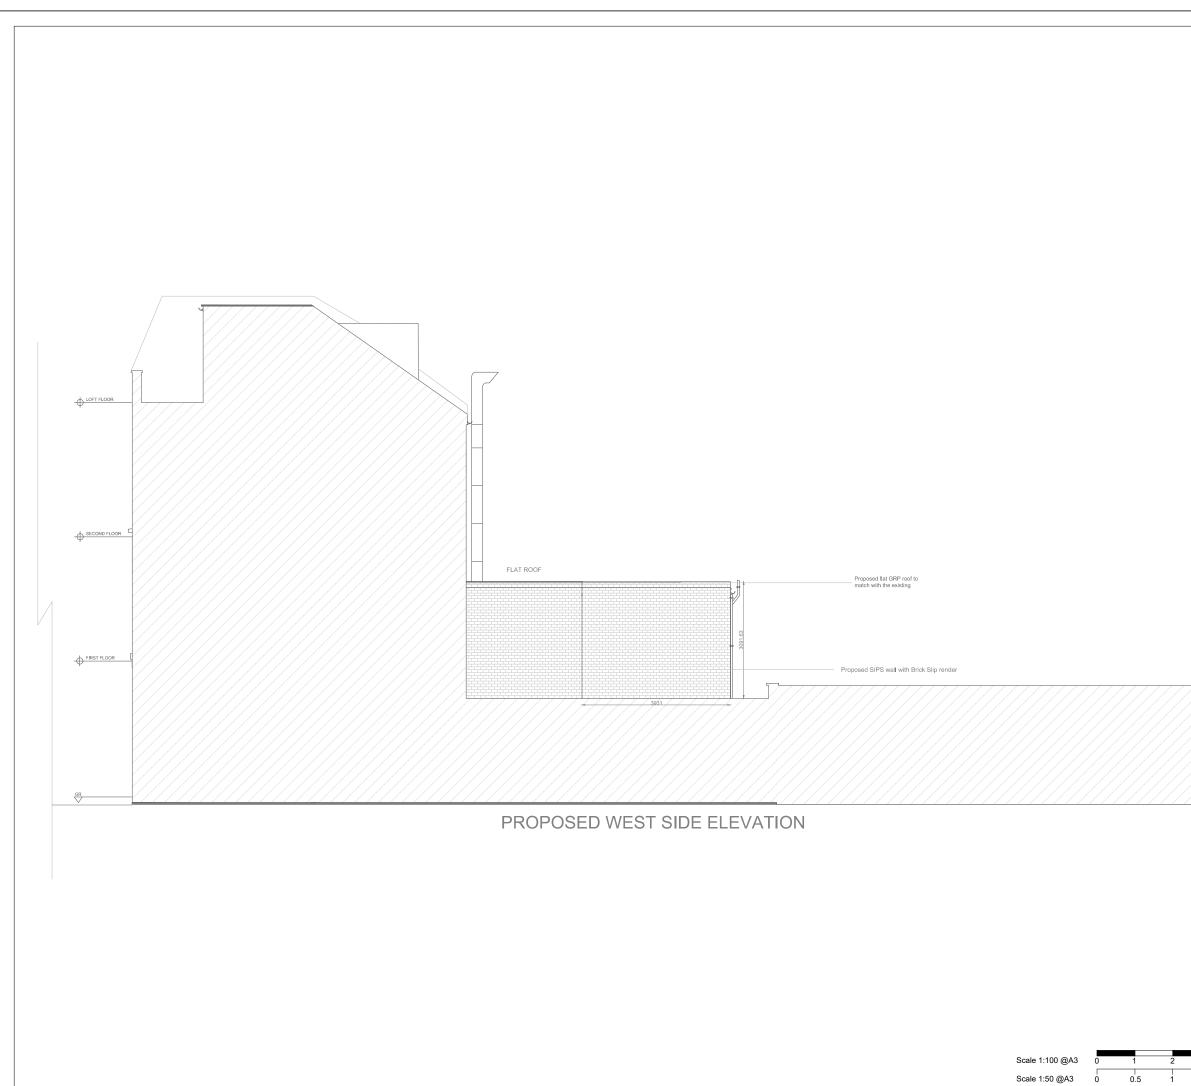

		6	ext arc	ensio hiteo	on ture
		(extensionarc	hitecture.	co.uk
		SHA ANL ANL DRA ENC FOF TO PLE DRA The Exte abou purp	NOT SCALE OFF THIS LL BE CHECK AND C D ANY DISCREPANCIE SITE SHALL BE REP WING TO BE READ ID SINEERS SPECIFICAT CONSTRUCTION INI ALL DRAWINGS AND ANY STRUCTURAL 1 ASE REFER TO STRU WINGS & CALCULAT copyright of the drawin rusion Architecture. All ut the application, they rose without the expres rusion Architecture.	ONFIRMED WITH SS BETWEEN THH ORTED TO PM.TI OCTED TO PM.TI ON AND DETAIL FORMATION PLE. SPECIFICATION OF STEELWORKS DE ICTURAL ENGINE IONS. Ig and designs rem copies are only for may not be used fi	SITE REP. E DRAWINGS HIS WITH S. ASE REFER DF WORKS. ETAILS ER'S mains with information or any other
		No	Descri	ption	Date
			•	A 1 °.	
			Tel (0208) 28 850 www.extension	teach Way ea on SSX	
		CLIENT	David	Lau	
			[⊤] ColdHarl 9 8QH	oour La	ne
			POSED ST SIDE E	LEVATI	ON
			scale 1:100	DA	re 1.2023
3 4 1.5 2	5m 1 2.5m	,	DRAWN YL	SHEE	

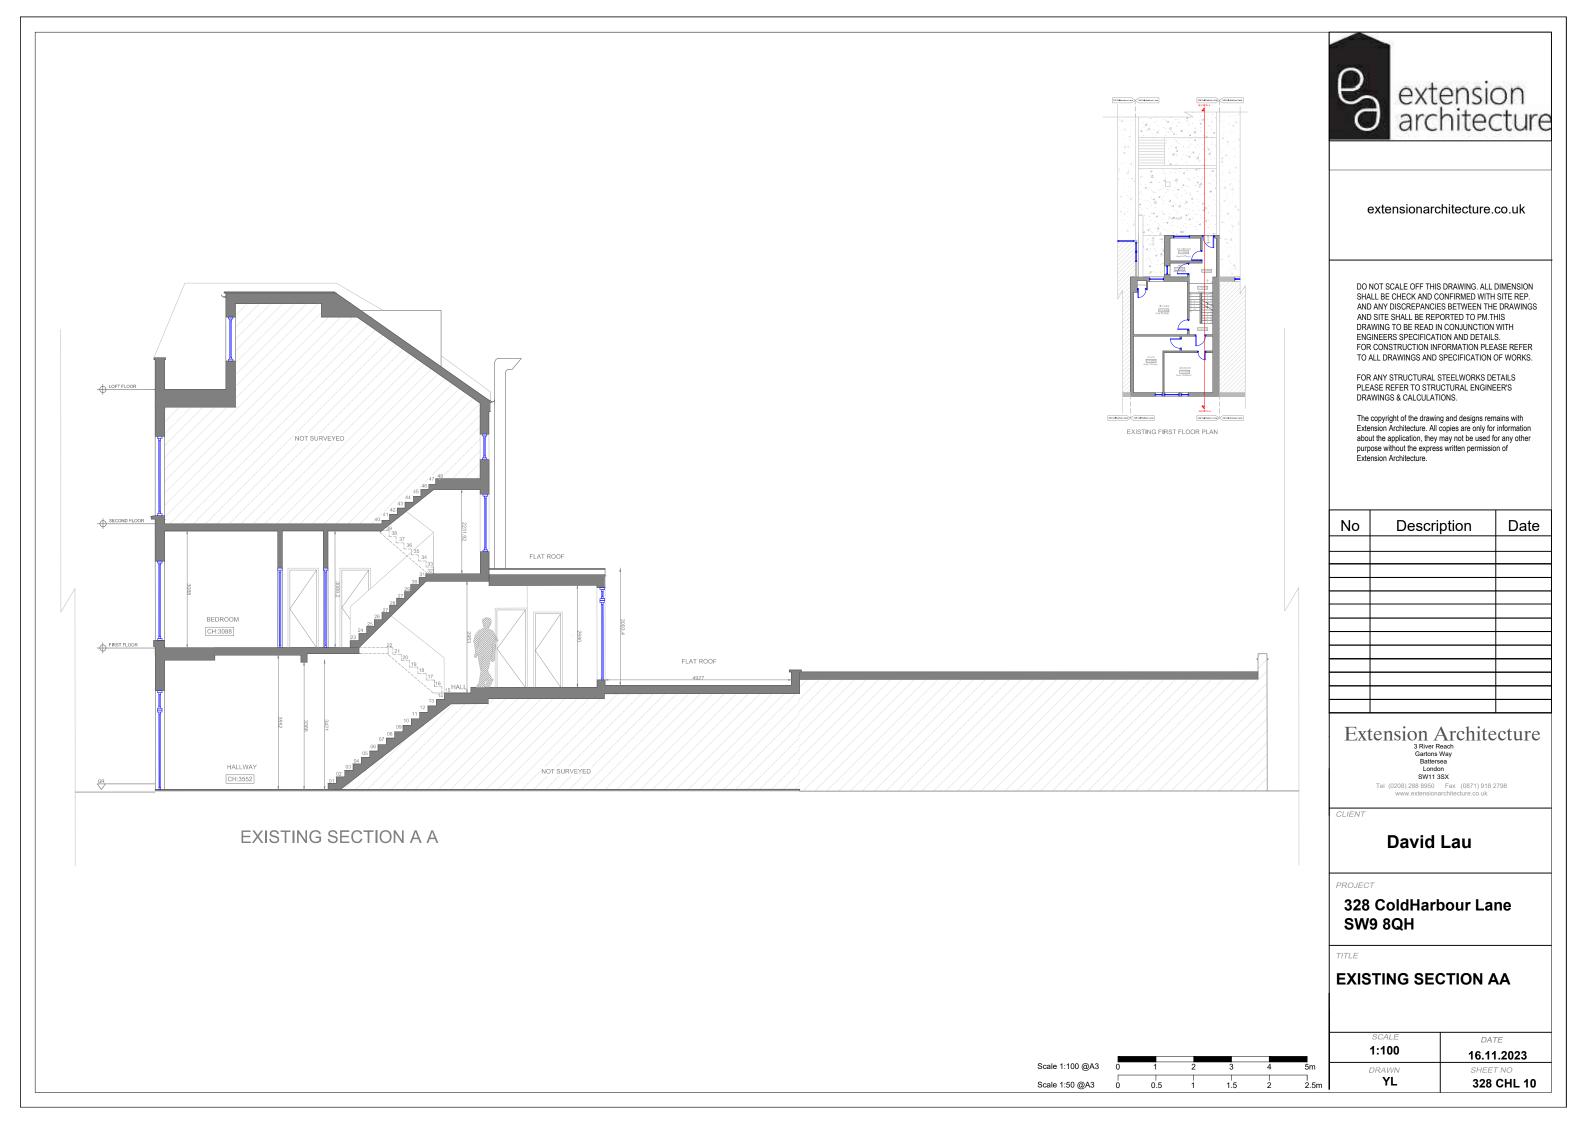

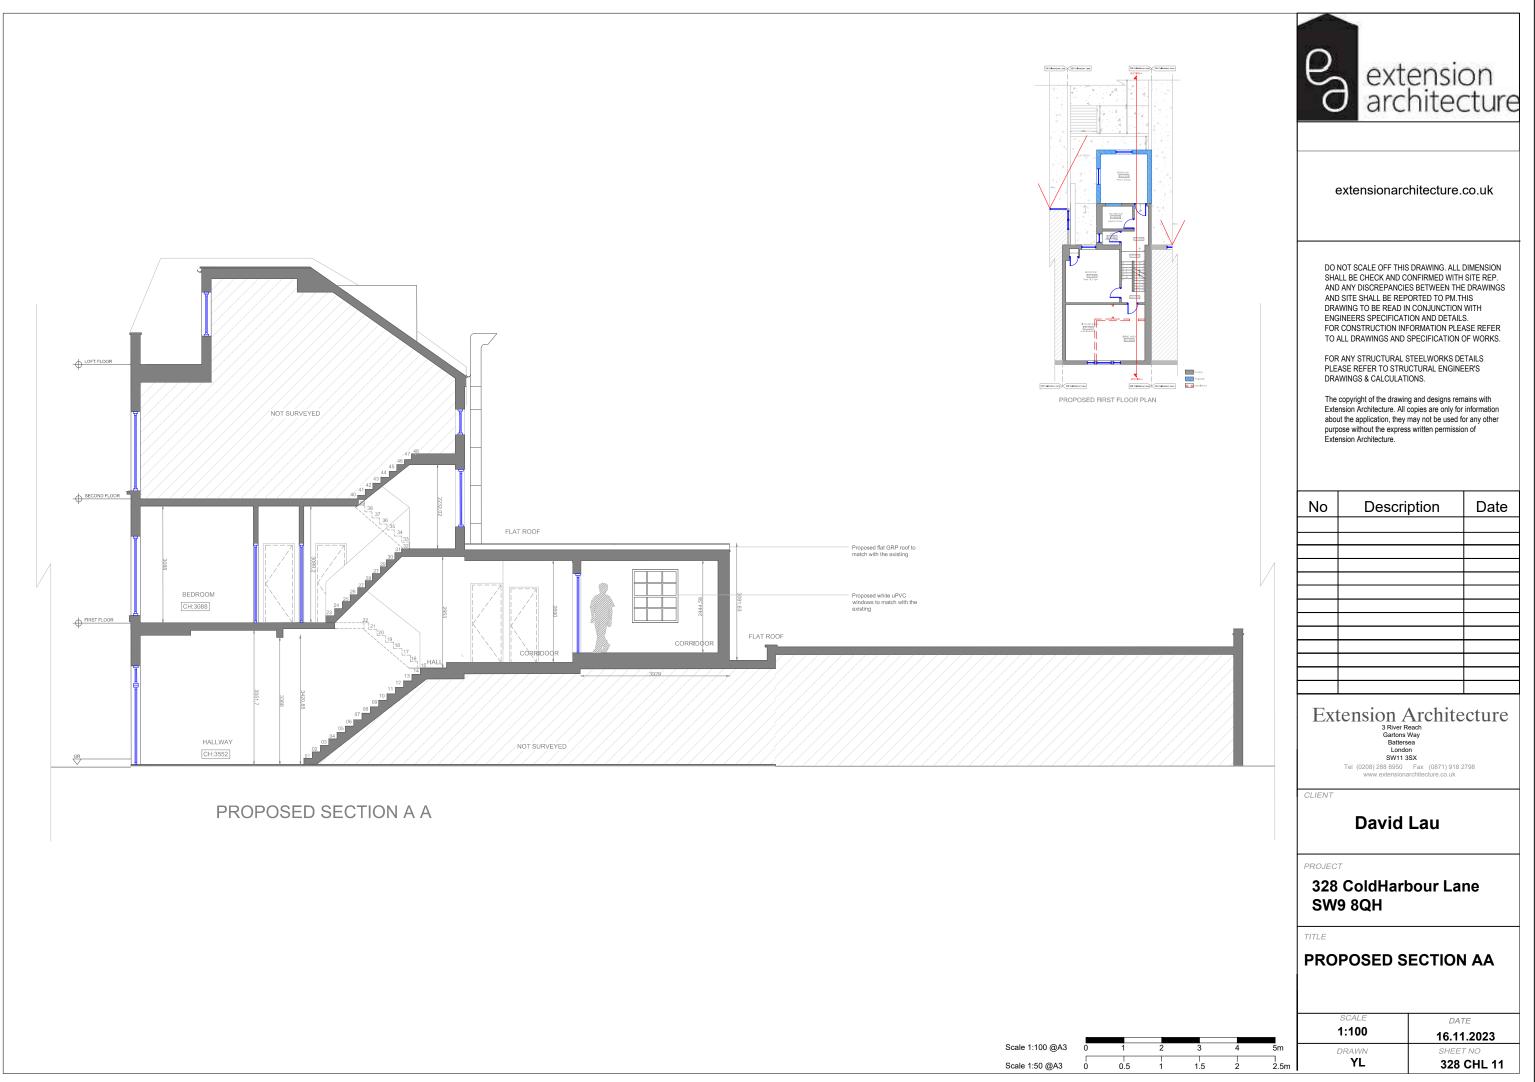

Scale 1:100 @A3	0	1	2
Scale 1:50 @A3	0	0.5	