


# NEW ROOF LAYOUT PLAN

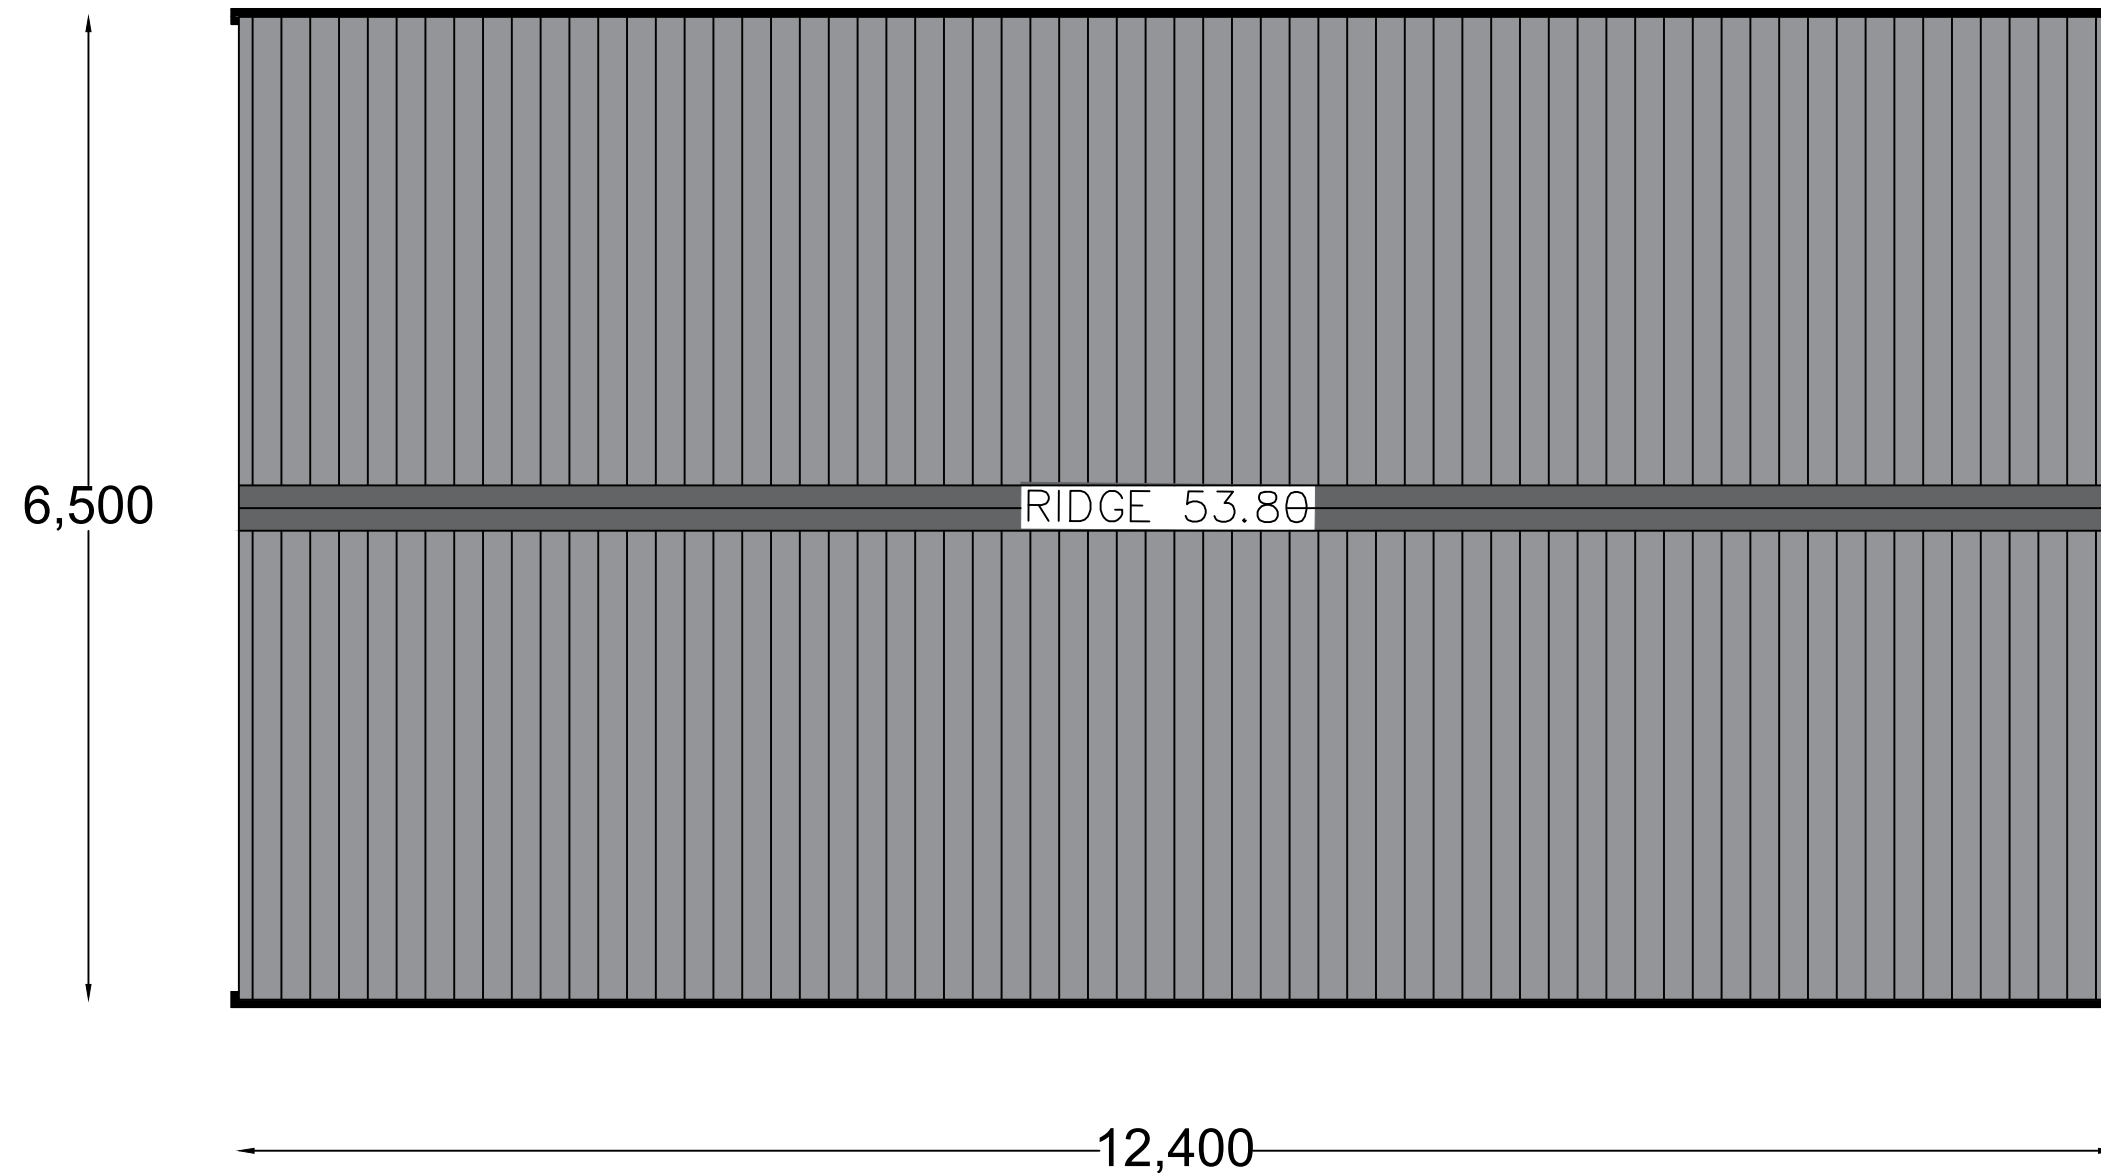

<small>TITLE</small> NEW FULL PLANNING APPLICATION FOR A NEW AGRICULTURAL STORAGE BUILDING, PA21/05149 ALREADY APPROVED, NEW ORIENTATION APP . @ LAND SOUTH OF, THE OLD, STABLES, LISKEY, HILL, PERRANPORTH, TR6 0BB	<small>PLANS</small> NEW ROOF LAYOUT PLAN <small>SCALE</small> 1:50 PLAN 5 <small>PAPER SIZE</small> A 3
<small>CLIENT</small> MR & MRS MORGAN <small>AGENT</small> O.G.S.TEC.Designs ROBERT HOSKINGS	<b>O.G.S TEC</b> 23, TREVOSE CLOSE, ST AGNES, TR5 0SN TEL : 07870583963 01872 571145

