




Section C
 Refer to Drawing No: 1MC08-BBV_MSD-PL-DGA-NS01_NL03-141301
 Scale 1:100 @ A1

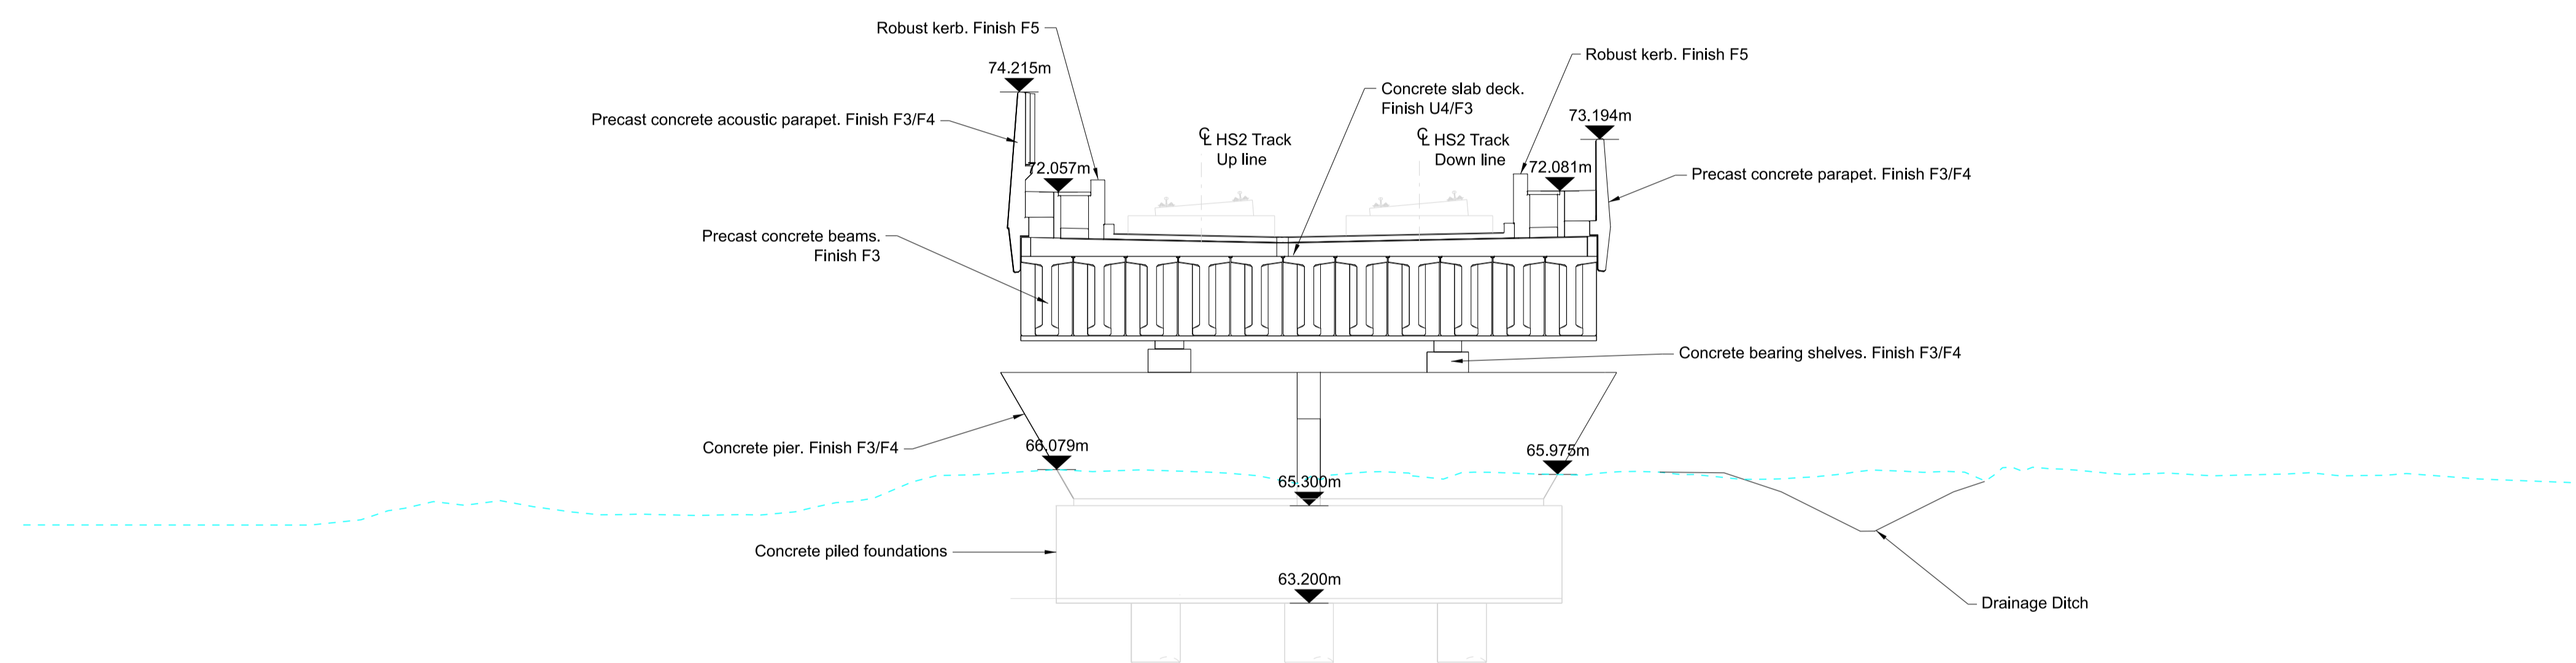

Section D
 Refer to Drawing No: 1MC08-BBV_MSD-PL-DGA-NS01_NL03-141301
 Scale 1:100 @ A1

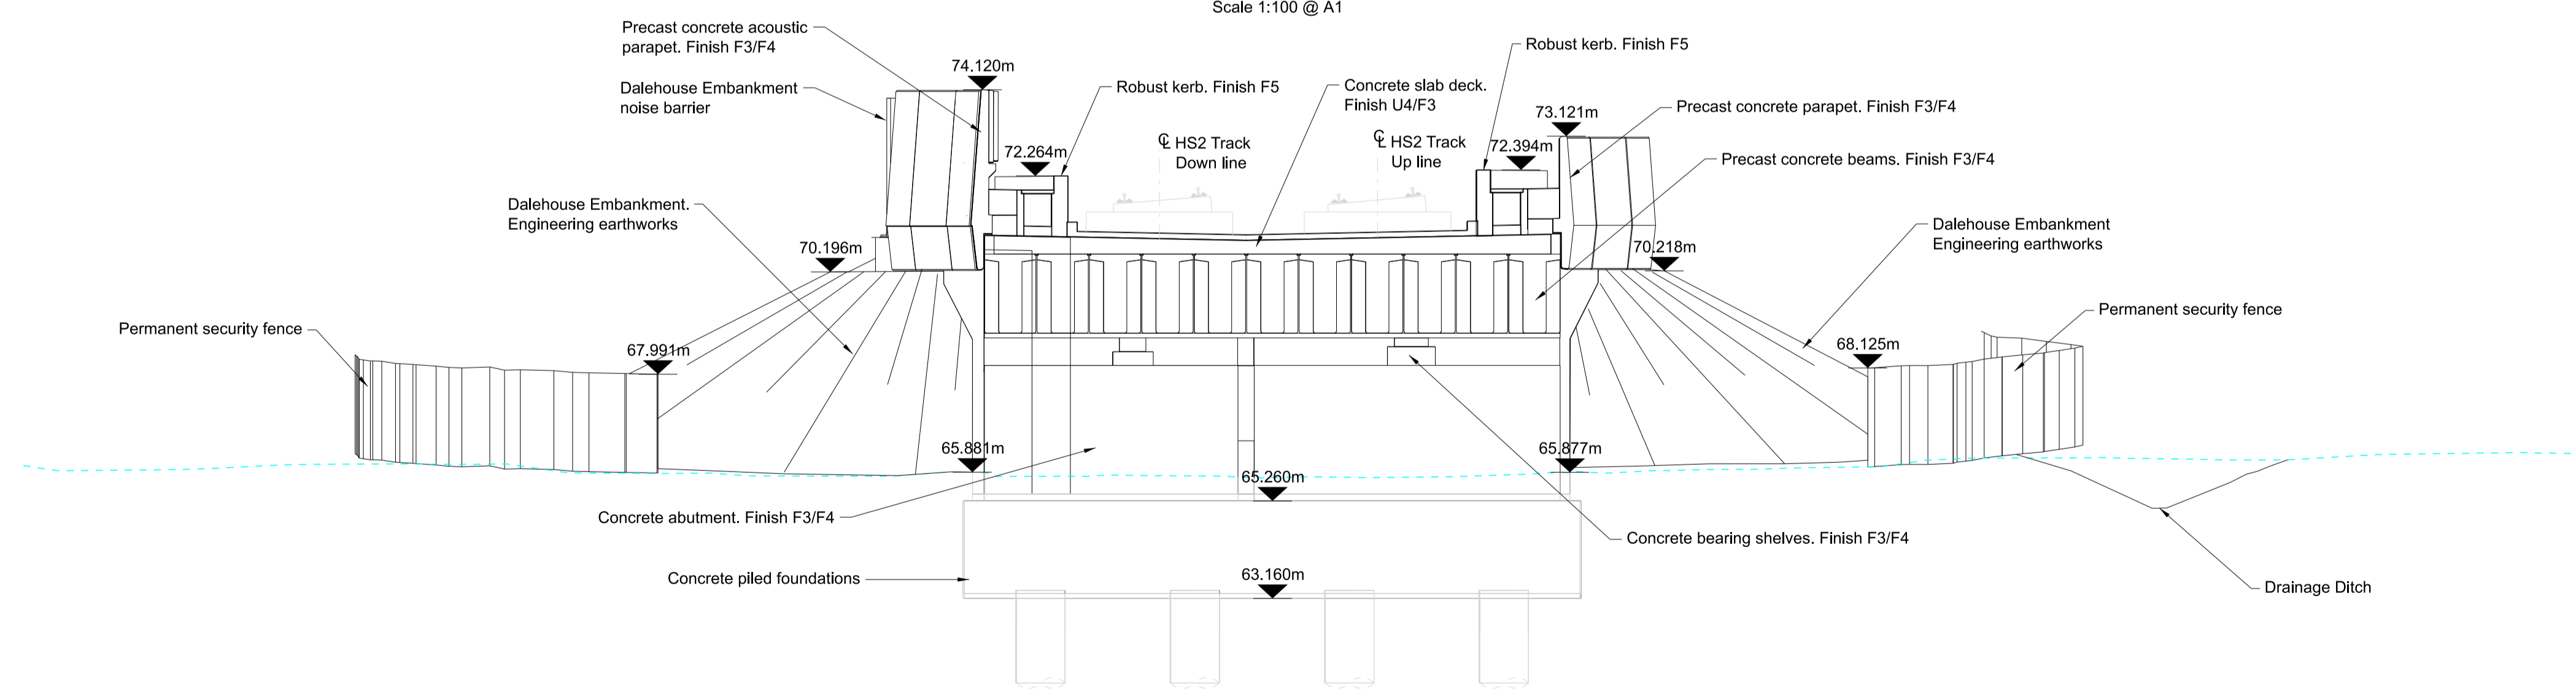

Section E
 Refer to Drawing No: 1MC08-BBV_MSD-PL-DGA-NS01_NL03-141301
 Scale 1:100 @ A1

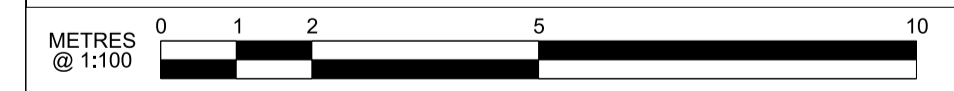

C01	For HS2 Acceptance	NDUN 23/11/23	SGAI 24/11/23	JMBO 24/11/23	EJOH 01/12/23	HS2 accepts no responsibility for any circumstances which arise from the reproduction of this document after alteration, amendment or abbreviation or if it is issued in part or issued incompletely in any way.
P03	Third Issue	NDUN 23/11/23	SGAI 24/11/23	JMBO 24/11/23	---	© Crown Copyright and database right 2018. All rights reserved. Ordnance Survey Licence number 100049190
P02	Second Issue	NDUN 10/03/23	SGAI 10/03/23	JMBO 10/03/23	---	© Crown Copyright material is reproduced with the permission of Land Registry under delegated authority from the Controller of HMSO.
P01	First Issue	SBAR 18/05/21	HASH 20/05/21	TAKE 20/05/21	---	This material was last updated on 2018 and may not be copied, distributed, sold or published without the formal permission of Land Registry. Only an official copy of a title plan or register obtained from the Land Registry may be used for legal or other official purposes.
Rev	Description	Drawn	Checked	Approved	Con App	Scale with caution as distortion can occur.

Legends/Notes:

- Existing ground line
- [Hatched] Earthworks
- [Dashed] Works for approval
- [Solid] Works not for approval

Registered in England: Registration No. 06791686
 Registered office: 2 Snow Hill, Queensway, Birmingham, B4 6GA

Official

Creator/Organizer
Balfour Beatty VINCI

Project/Contract (N1) Long Itchington Wood Tunnel to Birmingham Interchange Station			
Zone Cubbington To Crackley	Drawn NDUN	Checked SGAI	Approved JMBO
Drawing Title Dalehouse Embankment & Finham Brook Viaduct	Date 23/11/23	Scale As Shown	Size A1
HS2 Consents ID: WAC.PS.10022	Deliverable Yes (MIDP)	Gate DD	Suitability S4
Sections	Drawing No. 1MC08-BBV_MSD-PL-DSE-NS01_NL03-141303	Rev. C01	

For Approval

This document is issued for the party which commissioned it and for specific purposes connected with the captioned project only. It should not be relied upon by any other party or used for any other purpose. We accept no responsibility for the consequences of this document being relied upon by any other party, or being used for any other purpose, or containing any error or omission which is due to an error or omission in data supplied to us by other parties.

© Copyright Controller HMSO 2018. This material is published for High Speed Two (HS2) Limited with the permission of the Controller of Her Majesty's Stationery Office. The authors of this information are employed by Balfour Beatty Vinci JV. The work reported herein was carried out under a deed placed on 01/08/2017 by High Speed Two (HS2) Limited and should not be relied upon as authoritative by any third party. This report shall not be copied or reproduced in whole or in part except with the express consent of High Speed Two (HS2) Limited.